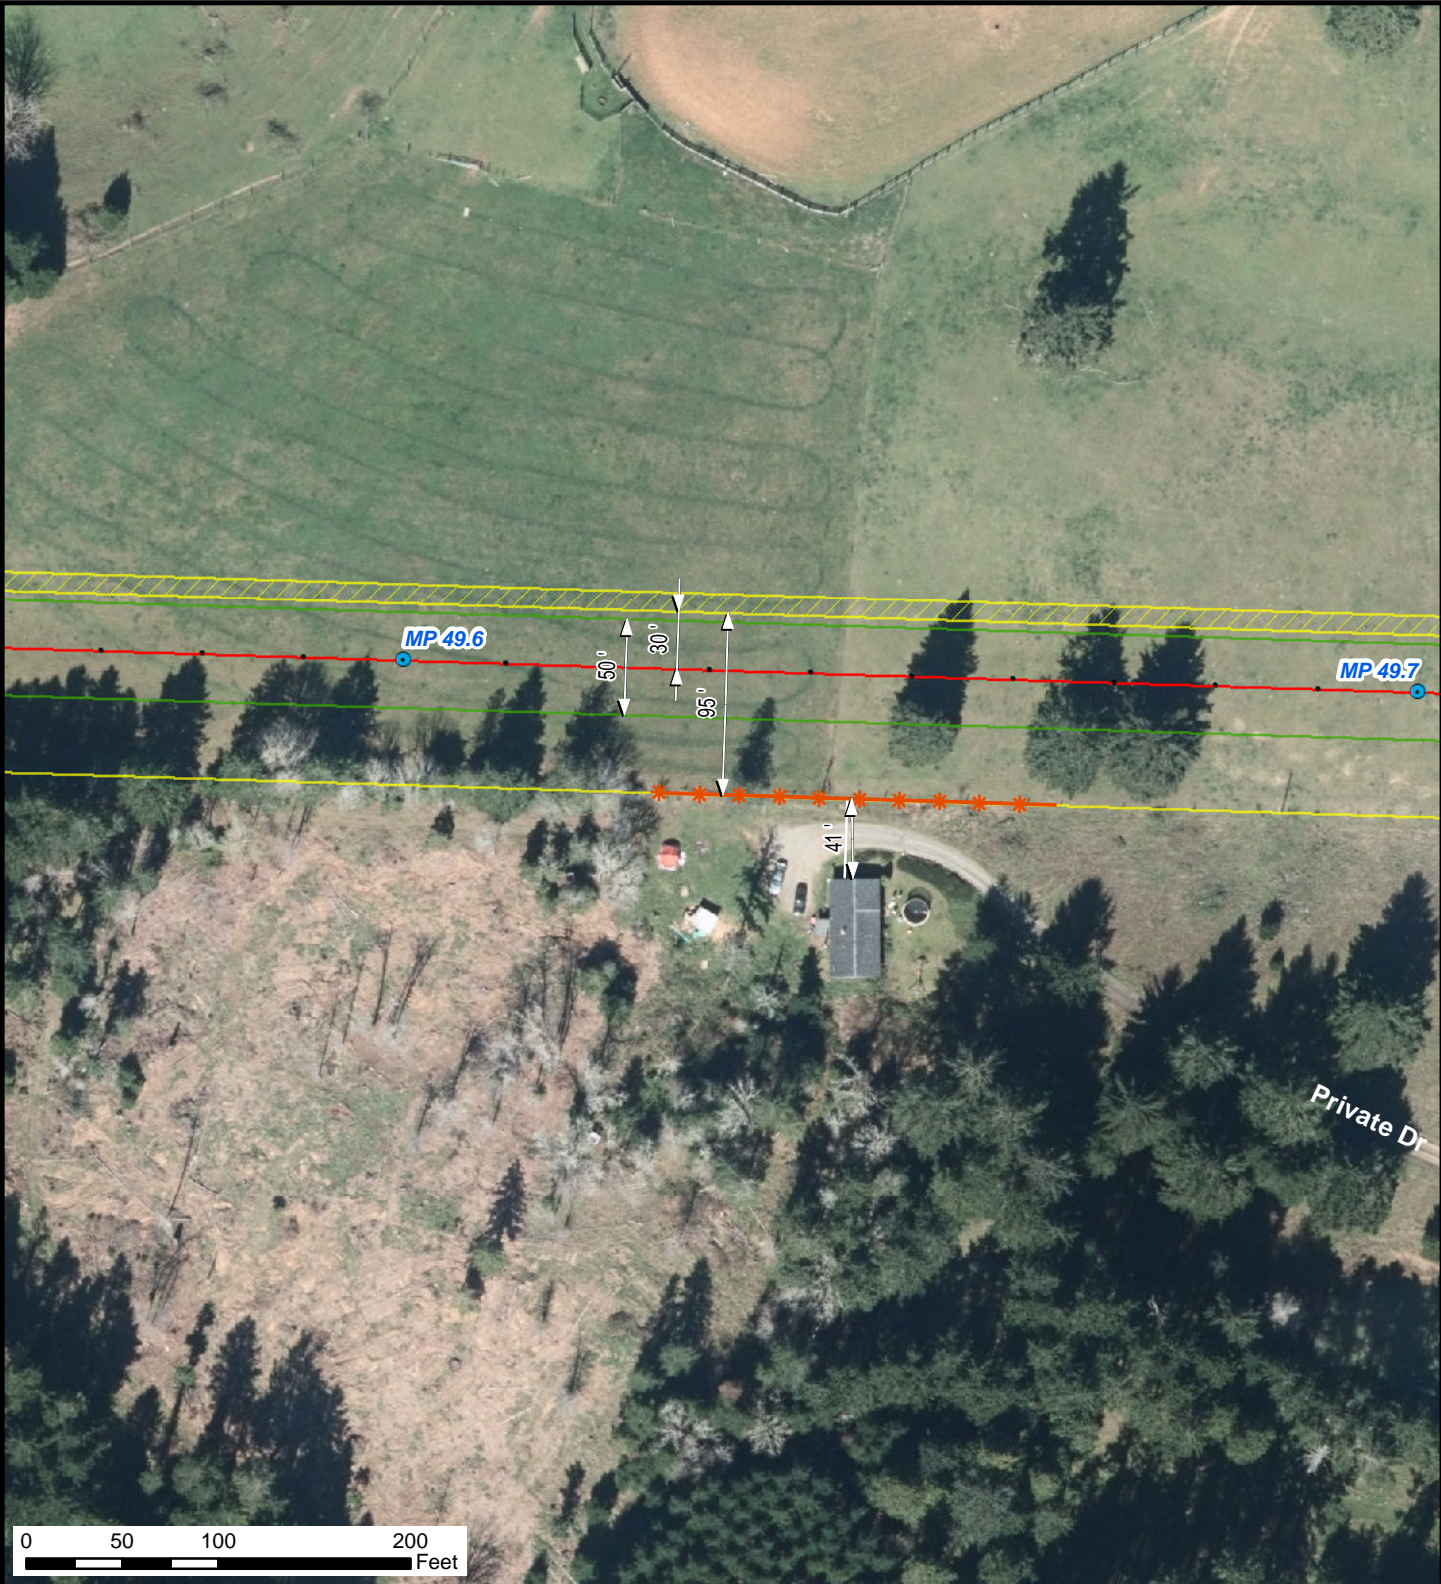

APPENDIX J

Site-Specific Residential Mitigation Plans



Legend

- Safety Fence
- Proposed Pipeline
- Permanent Easement
- Construction Right-of-Way
- Temporary Extra Work Area



**PACIFIC CONNECTOR GAS PIPELINE PROJECT
 PACIFIC CONNECTOR GAS PIPELINE, LP
 RESIDENTIAL SITE SPECIFIC MAP
 MP 49.64**



DOUGLAS COUNTY, OREGON

DWG. BY:	DATE: 8/28/2017	ISSUED FOR BID:	SCALE: 1" = 100'
CHK BY:	DATE: 8/28/2017	ISSUED FOR CONTS:	
APPR. BY:	DATE: 8/28/2017	DRAWING NUMBER: 3430.33-X-0001	SHEET 1 OF 7

P:\PCGP_JCLNG\ArcMap\Residential\Residential DDP.mxd



Legend

- * * * Safety Fence
- Proposed Pipeline
- Permanent Easement
- Construction Right-of-Way
- Rock Source / Disposal
- Temporary Extra Work Area



**PACIFIC CONNECTOR GAS PIPELINE PROJECT
PACIFIC CONNECTOR GAS PIPELINE, LP
RESIDENTIAL SITE SPECIFIC MAP
MP 56.86**








DOUGLAS COUNTY, OREGON

DWG. BY:	DATE: 8/28/2017	ISSUED FOR BID:	SCALE: 1" = 100'
CHK BY:	DATE: 8/28/2017	ISSUED FOR CONTS:	
APPR. BY:	DATE: 8/28/2017	DRAWING NUMBER: 3430.33-X-0002	SHEET 2 OF 7



Legend

-  Safety Fence
-  Proposed Pipeline
-  Permanent Easement
-  Construction Right-of-Way
-  Temporary Extra Work Area



**PACIFIC CONNECTOR GAS PIPELINE PROJECT
PACIFIC CONNECTOR GAS PIPELINE, LP
RESIDENTIAL SITE SPECIFIC MAP
MP 57.51**



DOUGLAS COUNTY, OREGON

DWG. BY:	DATE: 8/28/2017	ISSUED FOR BID:	SCALE: 1" = 100'
CHK BY:	DATE: 8/28/2017	ISSUED FOR CONTS:	
APPR. BY:	DATE: 8/28/2017	DRAWING NUMBER: 3430.33-X-0003	SHEET 3 OF 7

P:\PCGP_JCLNG\ArcMap\Residential\Residential DDP.mxd



Legend

- * * * Safety Fence
- Proposed Pipeline
- Permanent Easement
- Construction Right-of-Way
- Temporary Extra Work Area
- Uncleared Storage Area



**PACIFIC CONNECTOR GAS PIPELINE PROJECT
PACIFIC CONNECTOR GAS PIPELINE, LP
RESIDENTIAL SITE SPECIFIC MAP
MP 65.64**



DOUGLAS COUNTY, OREGON

DWG. BY:	DATE: 8/28/2017	ISSUED FOR BID:	SCALE: 1" = 100'
CHK BY:	DATE: 8/28/2017	ISSUED FOR CONTS:	
APPR. BY:	DATE: 8/28/2017	DRAWING NUMBER: 3430.33-X-0004	SHEET 4 OF 7



Legend

- Safety Fence
- Proposed Pipeline
- Permanent Easement
- Construction Right-of-Way
- Temporary Extra Work Area
- Uncleared Storage Area



**PACIFIC CONNECTOR GAS PIPELINE PROJECT
PACIFIC CONNECTOR GAS PIPELINE, LP
RESIDENTIAL SITE SPECIFIC MAP
MP 65.91**








DOUGLAS COUNTY, OREGON

DWG. BY:	DATE: 8/28/2017	ISSUED FOR BID:	SCALE: 1" = 100'
CHK BY:	DATE: 8/28/2017	ISSUED FOR CONTS:	
APPR. BY:	DATE: 8/28/2017	DRAWING NUMBER: 3430.33-X-0005	SHEET 5 OF 7



Legend

-  Safety Fence
-  Proposed Pipeline
-  Permanent Easement
-  Construction Right-of-Way
-  Temporary Extra Work Area

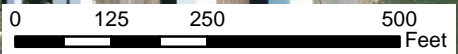


**PACIFIC CONNECTOR GAS PIPELINE PROJECT
PACIFIC CONNECTOR GAS PIPELINE, LP
RESIDENTIAL SITE SPECIFIC MAP
MP 199.7**



KLAMATH COUNTY, OREGON

DWG. BY:	DATE: 8/28/2017	ISSUED FOR BID:	SCALE: 1" = 100'
CHK BY:	DATE: 8/28/2017	ISSUED FOR CONTS:	
APPR. BY:	DATE: 8/28/2017	DRAWING NUMBER: 3430.33-X-0006	SHEET 6 OF 7



Legend

- Proposed Pipeline
- Aboveground Facility
- Permanent Easement
- Construction Right-of-Way
- Temporary Extra Work Area



**PACIFIC CONNECTOR GAS PIPELINE PROJECT
PACIFIC CONNECTOR GAS PIPELINE, LP
RESIDENTIAL SITE SPECIFIC MAP
MP 228.81**



KLAMATH COUNTY, OREGON

DWG. BY:	DATE: 8/28/2017	ISSUED FOR BID:	SCALE: 1" = 250'
CHK BY:	DATE: 8/28/2017	ISSUED FOR CONTS:	
APPR. BY:	DATE: 8/28/2017	DRAWING NUMBER: 3430.33-X-0007	SHEET 7 OF 7