

APPENDIX B
(4 Volumes)

Project Maps

APPENDIX B: Project Maps

Table of Contents

Note: The Project maps contained in this appendix were prepared by the Alaska Gasline Development Corporation (AGDC) for Resource Report 1 of their application to the Federal Energy Regulatory Commission. The map names and route revision (Rev) labels are specific to the resource report and have been unchanged for this environmental impact statement.

Volume 1.....	Gas Treatment Facilities, PTTL, Mainline Facilities, MP 0–355
Volume 2.....	Mainline Facilities MP 355–540
Volume 3.....	Mainline Facilities MP 540–648
Volume 4.....	Mainline Facilities MP 648–806 and Liquefaction Facilities

APPENDIX B
(Volume 1 of 4)

Project Maps

**Gas Treatment Facilities, Point Thomson Unit Gas Transmission Line, Mainline
Facilities MP 0–355**


APPENDIX B Volume 1: Project Maps – Gas Treatment Facilities, Point Thomson Unit Gas Transmission Line, Mainline Facilities MP 0–355

Table of Contents

Gas Treatment Facilities B-1
Point Thomson Unit Gas Transmission Line..... B-3
Mainline Facilities (MP 0–355) B-15

Gas Treatment Facilities

PROPOSED ABOVEGROUND FACILITY - GTP FACILITY - FIGURE B1-13

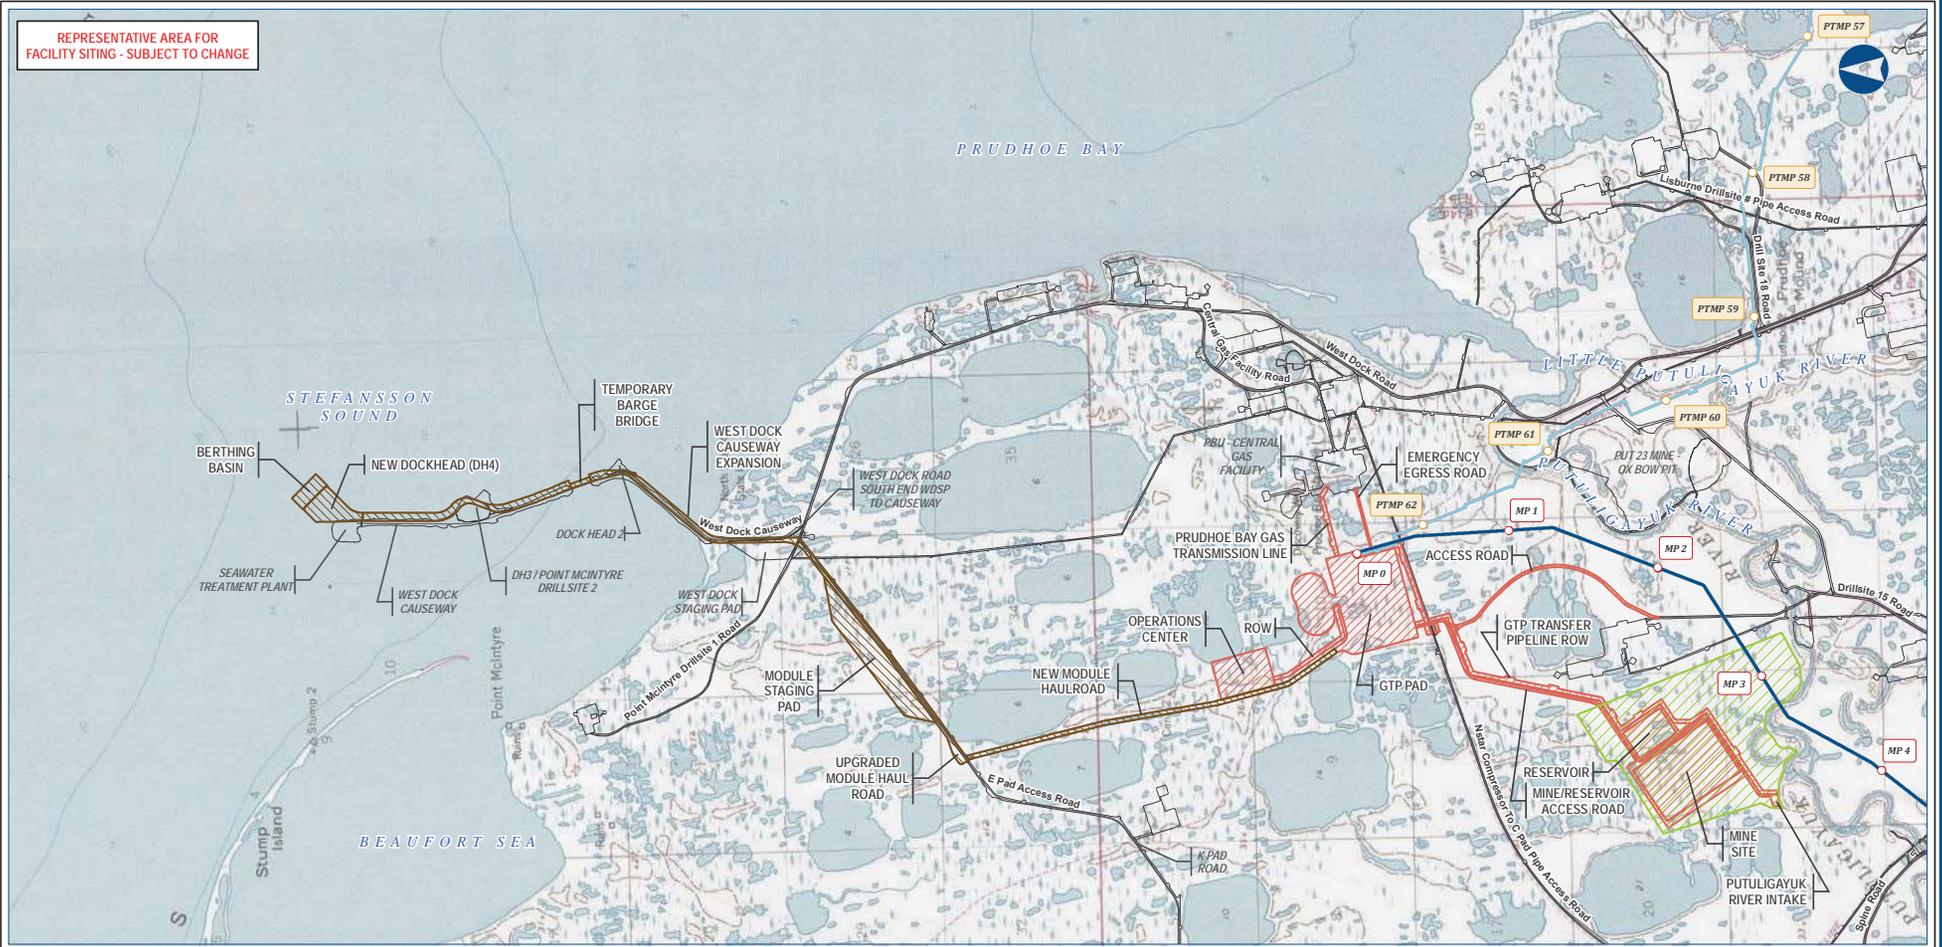

Legend

- Mainline Pipeline
- Point Thomson Unit Gas Transmission Line
- GTP Footprint - Permanent
- GTP Footprint - Construction
- GTP Mine/Reservoir Study Area
- Existing Roads
- Existing Infrastructure


ALASKA LNG PROJECT
Proposed Aboveground Facility - GTP Facility

BOROUGH:	NORTH SLOPE	DRAWN BY:	AGDC
STATE:	ALASKA	CHECKED BY:	
REV. NO.:	REVISION	DATE	
A	ISSUED FOR REVIEW	2017-03-29	
PRELIMINARY			
1:50,000			
DATE:	2017-03-29	PROJECTION:	NAD83 NRSR2007 ALASKAZONE4 FTUS S4392

DISCLAIMER

The information contained herein is for informational or planning purposes only. It does not nor should it be deemed to be an offer, request or proposals for rights or occupation of any kind. The Alaska LNG Project Participants and their respective officers, employees and agents, make no warranty, implied or otherwise, nor accept any liability, as to the accuracy or completeness of the information contained in these documents, drawings or electronic files. Do not remove or delete this note from document, drawing or electronic file.

PROPOSED ABOVEGROUND FACILITY - GTP PLOT PLAN - FIGURE B1-14

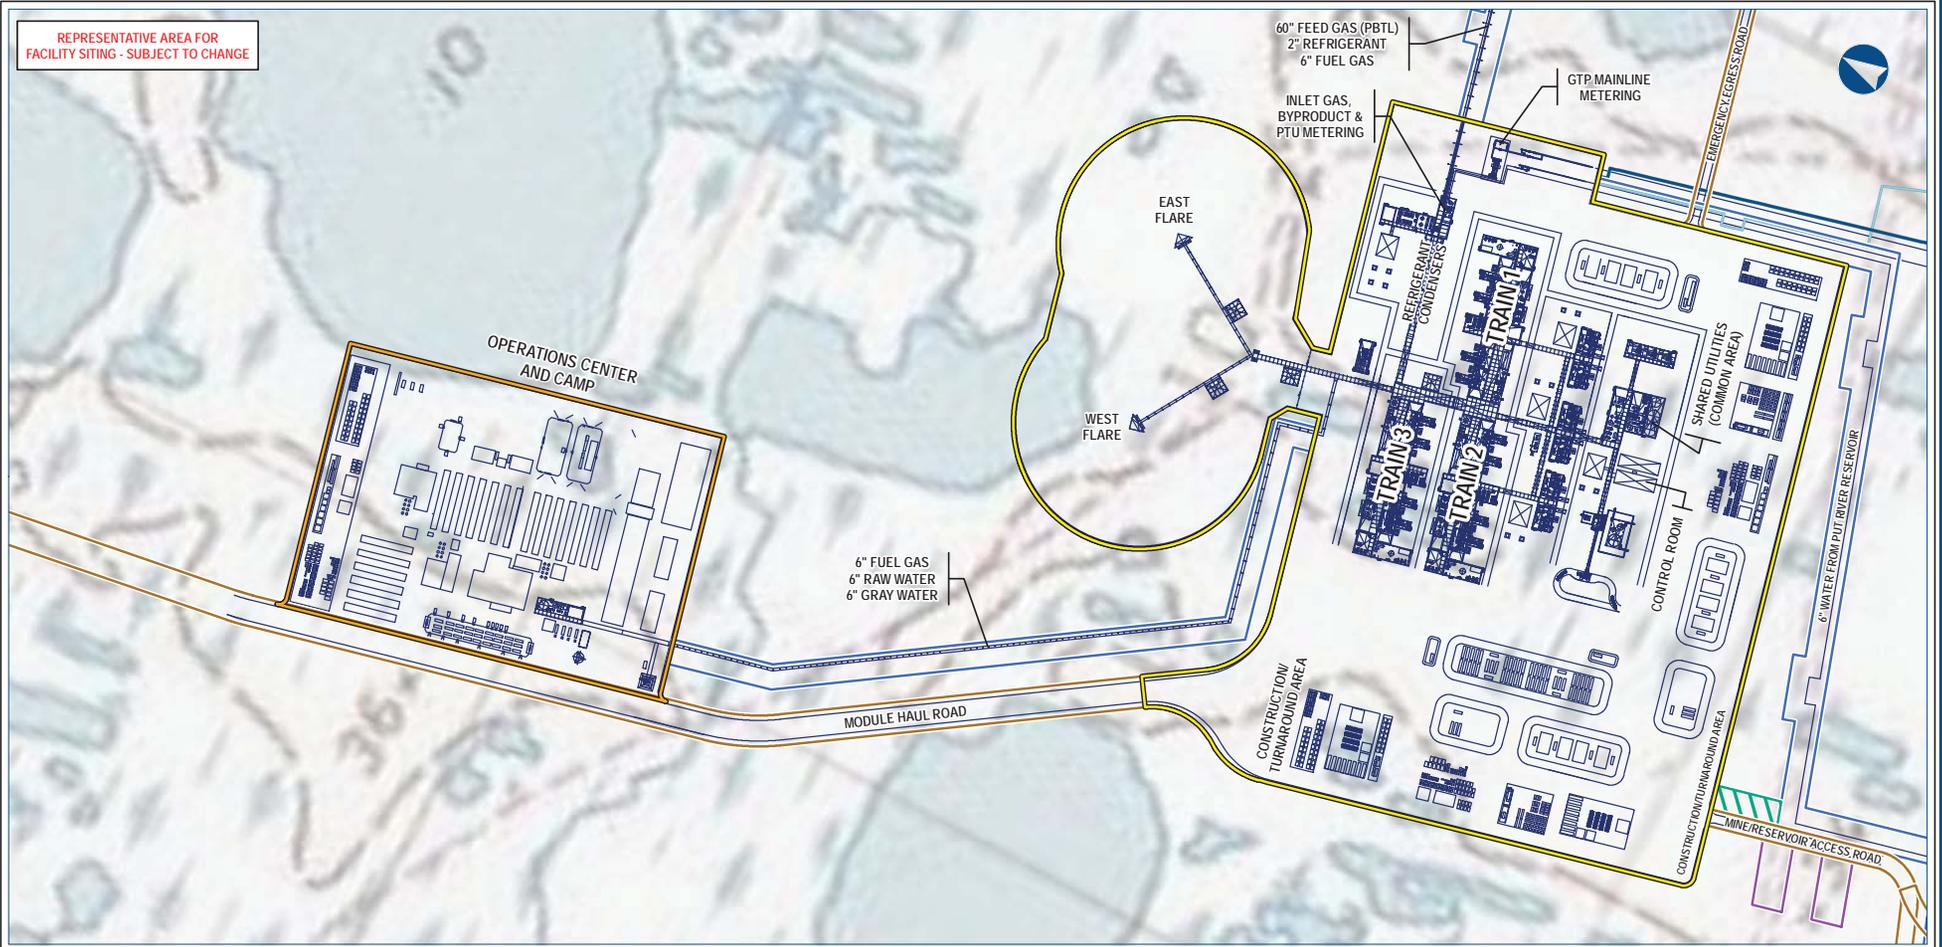

REPRESENTATIVE AREA FOR FACILITY SITING - SUBJECT TO CHANGE

B-2



Alaska LNG Project

Legend	
	Mainline Pipeline
	Point Thomson Unit Gas Transmission Line
	GTP Generalized Plot Plan Features
	GTP Pad Footprint
	GTP Operations Center Footprint GTP
	Pipeline ROW
	GTP Access Road Footprint
	GTP Ice Pad
	GTP Ice Road

ALASKA LNG PROJECT Proposed Aboveground Facility - GTP Plot Plan			
BOROUGH:	NORTH SLOPE	DRAWN BY:	AGDC
STATE:	ALASKA	CHECKED BY:	
REV. NO.:	REVISION	DATE	
A	ISSUED FOR REVIEW	2017-03-29	
PRELIMINARY			
1:7,200			
0 425 850 Feet			
DATE:	2017-03-29	PROJECTION:	NAD83 NSRS2007 ALASKAZONE4 FTUS 54392


DISCLAIMER

The information contained herein is for informational or planning purposes only. It does not nor should it be deemed to be an offer, request or proposals for rights or occupation of any kind. The Alaska LNG Project Participants and their respective officers, employees and agents, make no warranty, implied or otherwise, nor accept any liability, as to the accuracy or completeness of the information contained in these documents, drawings or electronic files. Do not remove or delete this note from document, drawing or electronic file.

Point Thomson Unit Gas Transmission Line

PRELIMINARY FACILITY LOCATIONS - POINT THOMSON REV D ROUTE

ALASKA LNG

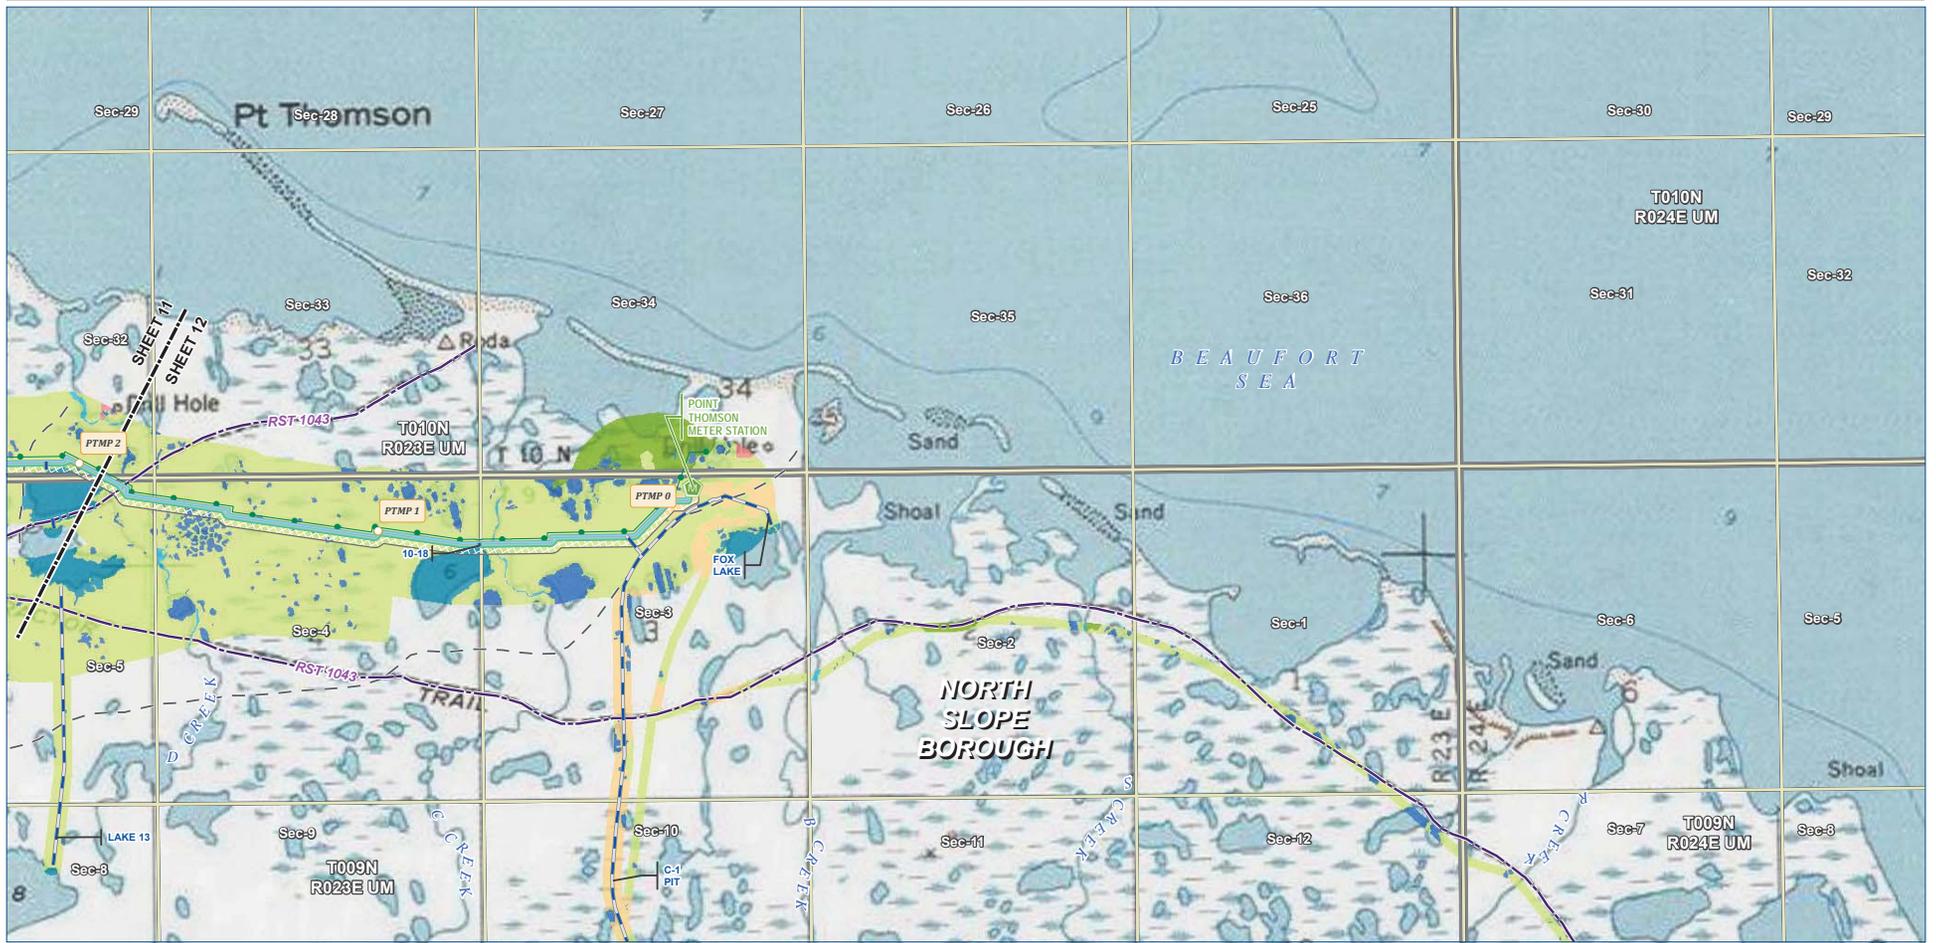

B-3



<p>Pipeline</p> <ul style="list-style-type: none"> Point Thomson Unit Gas Transmission Line Ice Pad Access Road Meter Station 	<p>Permanent ROW</p> <ul style="list-style-type: none"> Construction ROW 	<p>Existing Features</p> <ul style="list-style-type: none"> Existing Roads Revised Statute 2477 Trail Off Road Trails Existing Pipeline Section 	<p>AKLNG Wetlands by NWI Class</p> <ul style="list-style-type: none"> Lacustrine (Open Water) Riverine Palustrine (Ponds) Estuarine PEM (Palustrine Emergent) PSS (Palustrine Scrub-Shrub) Disturb
--	--	---	--


ALASKA LNG PROJECT
Preliminary Facility Locations - Point Thomson Rev D Route

BOROUGH:	NORTH SLOPE	DRAWN BY:	AGDC
STATE:	ALASKA	CHECKED BY:	
REV. NO.:	REVISION	DATE	
A	ISSUED FOR REVIEW	2018-10-18	
PRELIMINARY			
1:24,000			
DATE:	2018-10-18	PROJECTION:	NAD83 NSRS2007 ALASKAZONE4 FTUS 54392

DISCLAIMER

The information contained herein is for informational or planning purposes only. It does not nor should it be deemed to be an offer, request or proposals for rights or occupation of any kind. The Alaska LNG Project Participants and their respective officers, employees and agents, make no warranty, implied or otherwise, nor accept any liability, as to the accuracy or completeness of the information contained in these documents, drawings or electronic files. Do not remove or delete this note from document, drawing or electronic file.

Alaska LNG Project

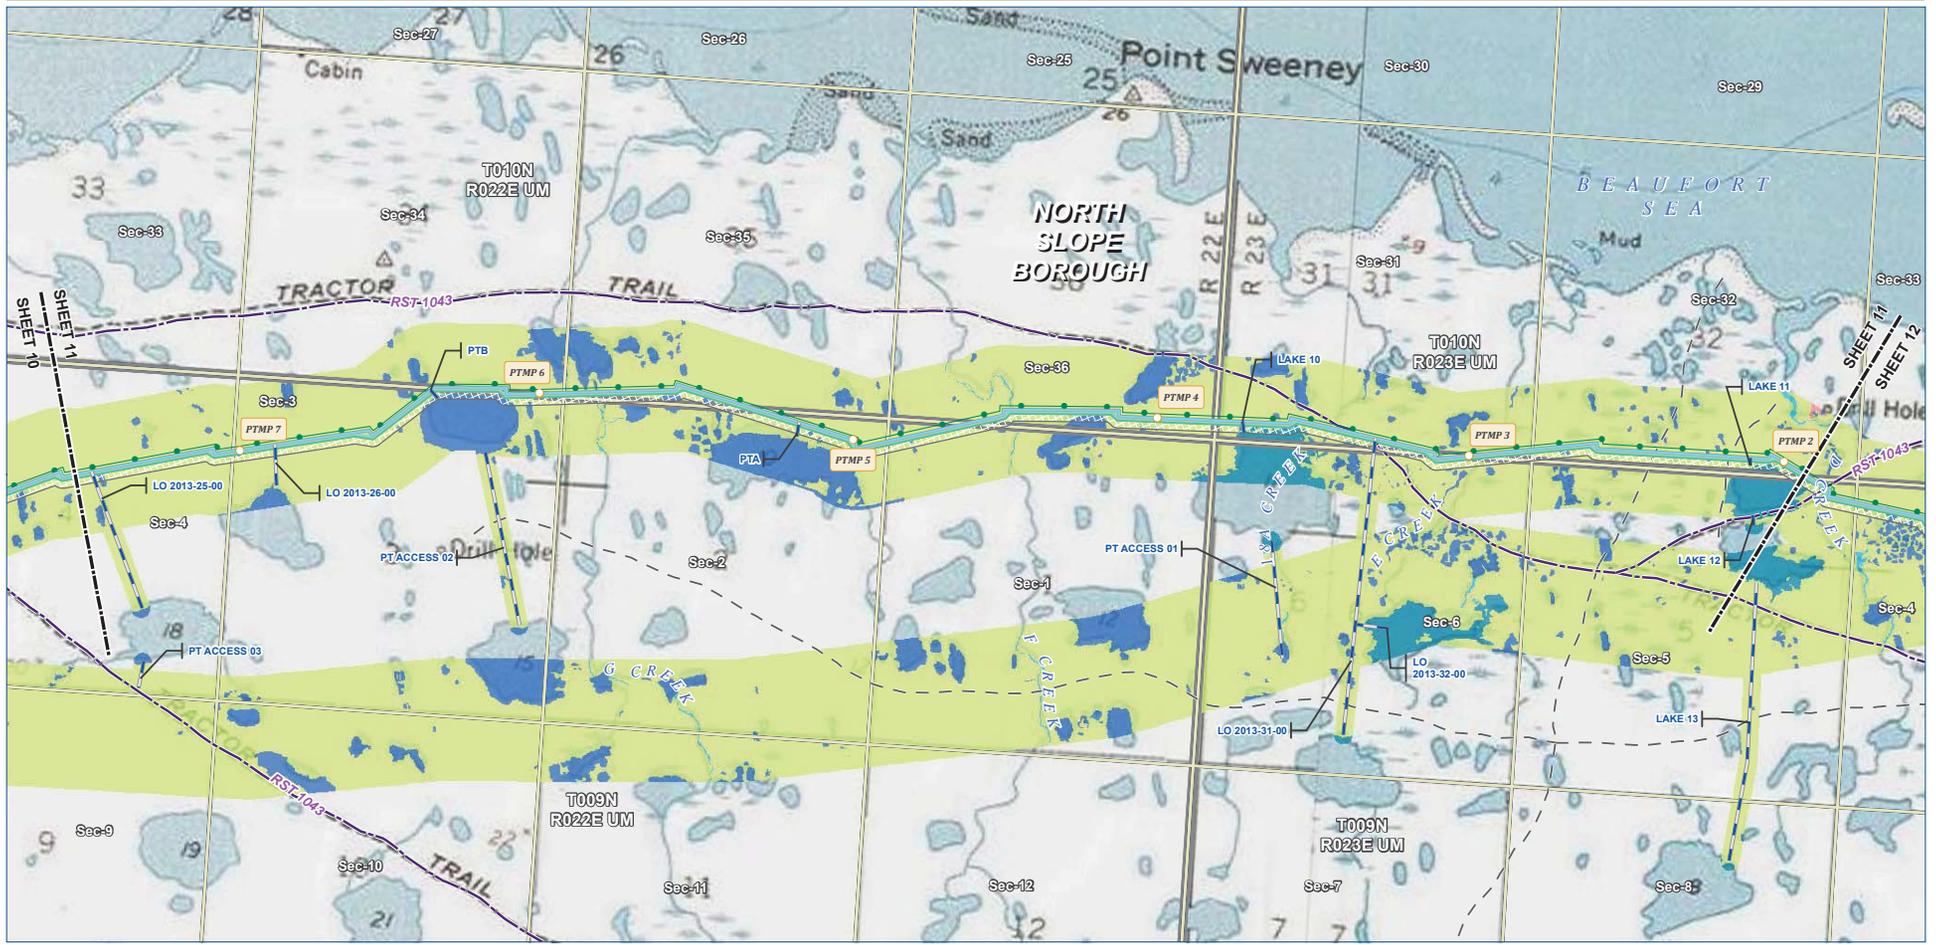

B-4



Pipeline Point Thomson Unit Gas Transmission Line Ice Pad Access Road	ROW Permanent ROW Construction ROW	Existing Features Existing Roads Revised Statute 2477 Trail Off Road Trails Existing Pipeline Section	AKLING Wetlands by NWM Class Lacustrine (Open Water) Riverine Palustrine (Ponds) PEM (Palustrine Emergent) Disturb
--	---	---	--


ALASKA LNG PROJECT			
Preliminary Facility Locations - Point Thomson Rev D Route		DRAWN BY: AGDC	
BOROUGH:	NORTH SLOPE	CHECKED BY:	
STATE:	ALASKA	DATE:	2018-10-18
REV. NO.	REVISION	DATE	
A	ISSUED FOR REVIEW	2018-10-18	
PRELIMINARY			
1:24,000			
0 1/4 1/2 1 MILES			
DATE: 2018-10-18	PROJECTION: NAD83 NSRS2007 ALASKAZONE4 FTUS 54392	DWG: RR1_APPENDIX_A2_PTL_AERIAL_REV_D_CL	SHEET: 11

DISCLAIMER

The information contained herein is for informational or planning purposes only. It does not nor should it be deemed to be an offer, request or proposals for rights or occupation of any kind. The Alaska LNG Project Participants and their respective officers, employees and agents, make no warranty, implied or otherwise, nor accept any liability, as to the accuracy or completeness of the information contained in these documents, drawings or electronic files. Do not remove or delete this note from document, drawing or electronic file.

PRELIMINARY FACILITY LOCATIONS - POINT THOMSON REV D ROUTE

ALASKA LNG

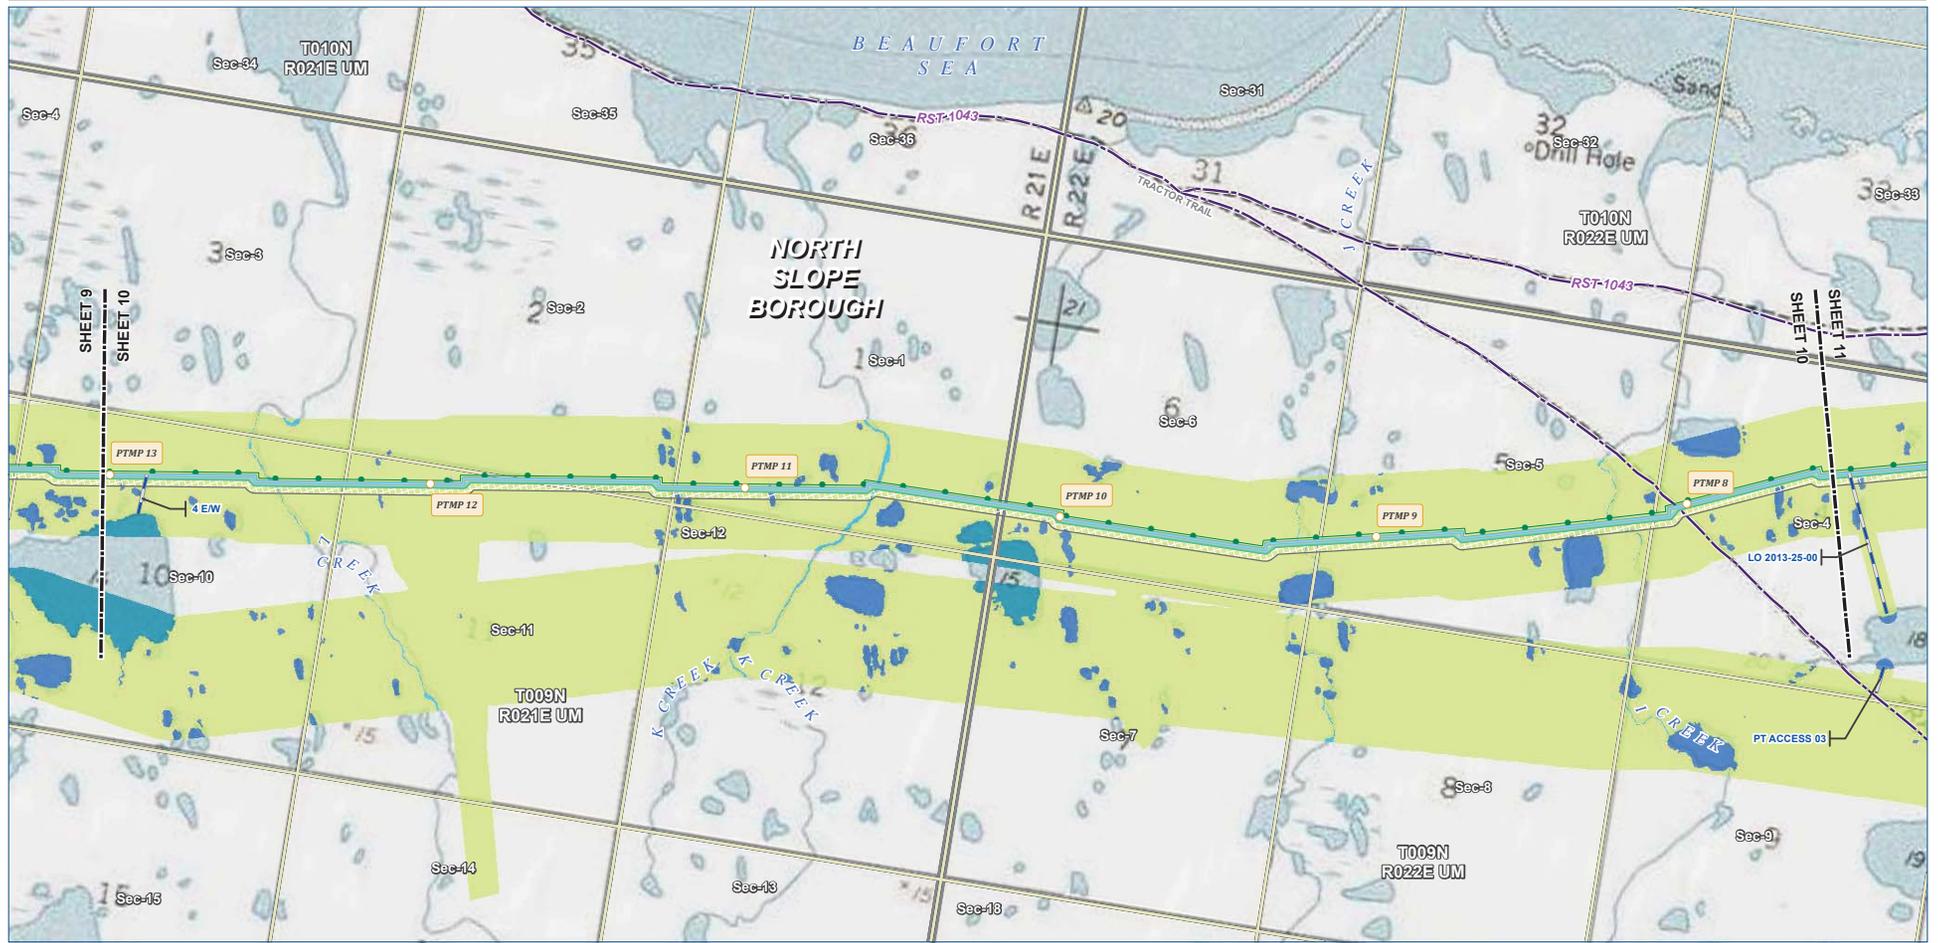

B-5



Permanent ROW	Existing Features	AKLNG Wetlands by NWM Class
Construction ROW	Existing Roads	Lacustrine (Open Water)
Point Thomson Unit	Revised Statute 2477 Trail	Riverine
Gas Transmission Line	Off Road Trails	Palustrine (Ponds)
Ice Pad Access Road	Existing Pipeline	PEM (Palustrine Emergent)
	Section	

ALASKA LNG PROJECT			
Preliminary Facility Locations - Point Thomson Rev D Route			
BOROUGH:	NORTH SLOPE	DRAWN BY:	AGDC
STATE:	ALASKA	CHECKED BY:	
REV. NO.:	REVISION	DATE	
A	ISSUED FOR REVIEW	2018-10-18	
PRELIMINARY			
1:24,000			
DATE:	2018-10-18	PROJECTION:	NAD83 NSRS2007 ALASKAZONE4 FTUS 54932


DISCLAIMER

The information contained herein is for informational or planning purposes only. It does not nor should it be deemed to be an offer, request or proposals for rights or occupation of any kind. The Alaska LNG Project Participants and their respective officers, employees and agents, make no warranty, implied or otherwise, nor accept any liability, as to the accuracy or completeness of the information contained in these documents, drawings or electronic files. Do not remove or delete this note from document, drawing or electronic file.

Alaska LNG Project

PRELIMINARY FACILITY LOCATIONS - POINT THOMSON REV D ROUTE

ALASKA LNG

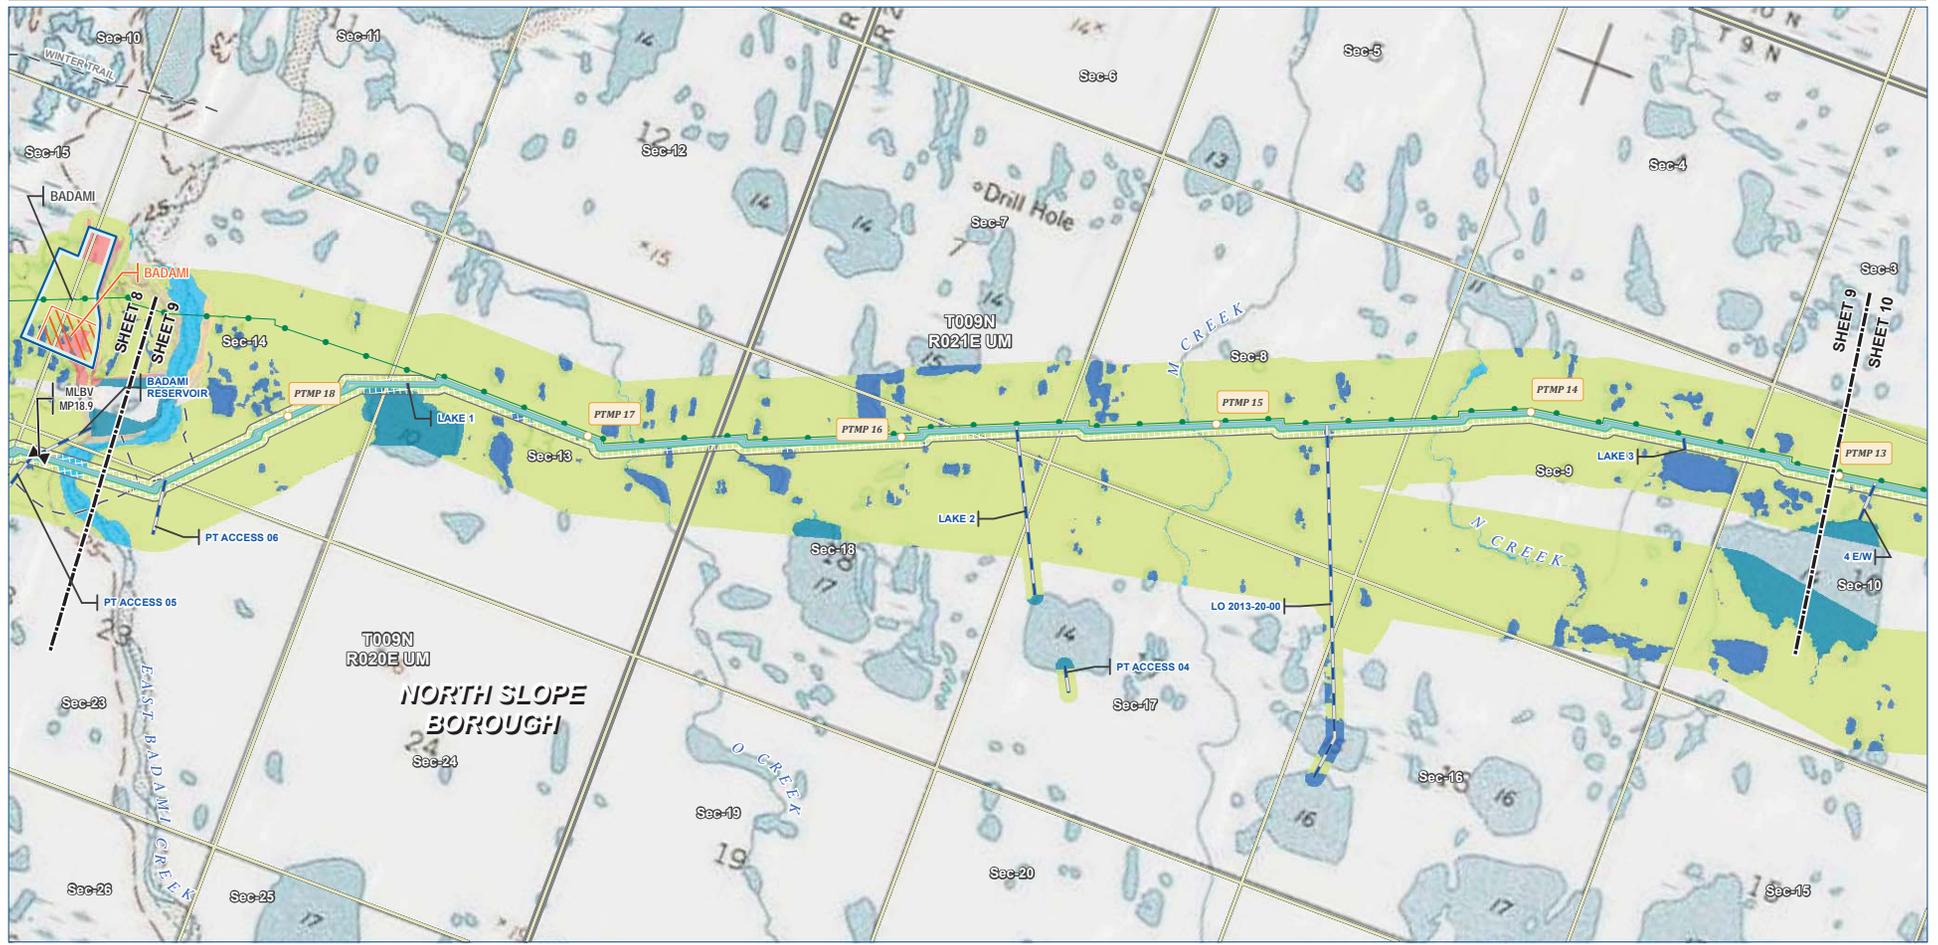

B-6



<p>Pipeline</p> <ul style="list-style-type: none"> — Point Thomson Unit — Gas Transmission Line — Mainline Blockvalve — Ice Pad Access Road 	<p>ROW</p> <ul style="list-style-type: none"> Permanent ROW Construction ROW Camp Pipe Storage Yard (PSY) 	<p>Existing Features</p> <ul style="list-style-type: none"> — Existing Roads — Off Road Trails — Existing Pipeline Section 	<p>AKLNG Wetlands by NWI Class</p> <ul style="list-style-type: none"> Lacustrine (Open Water) Riverine Palustrine (Ponds) PEM (Palustrine Emergent) PSS (Palustrine Scrub-Shrub) Disturb Upland
---	--	---	--

ALASKA LNG PROJECT			
Preliminary Facility Locations - Point Thomson Rev D Route			
BOROUGH:	NORTH SLOPE	DRAWN BY:	AGDC
STATE:	ALASKA	CHECKED BY:	
REV. NO.:	REVISION	DATE	
A	ISSUED FOR REVIEW	2018-10-18	
PRELIMINARY			
1:24,000			
DATE:	2018-10-18	PROJECTION:	NAD83 NSRS2007 ALASKAZONE4 FTUS S4392


DISCLAIMER

The information contained herein is for informational or planning purposes only. It does not nor should it be deemed to be an offer, request or proposals for rights or occupation of any kind. The Alaska LNG Project Participants and their respective officers, employees and agents, make no warranty, implied or otherwise, nor accept any liability, as to the accuracy or completeness of the information contained in these documents, drawings or electronic files. Do not remove or delete this note from document, drawing or electronic file.

Alaska LNG Project

PRELIMINARY FACILITY LOCATIONS - POINT THOMSON REV D ROUTE

ALASKA LNG

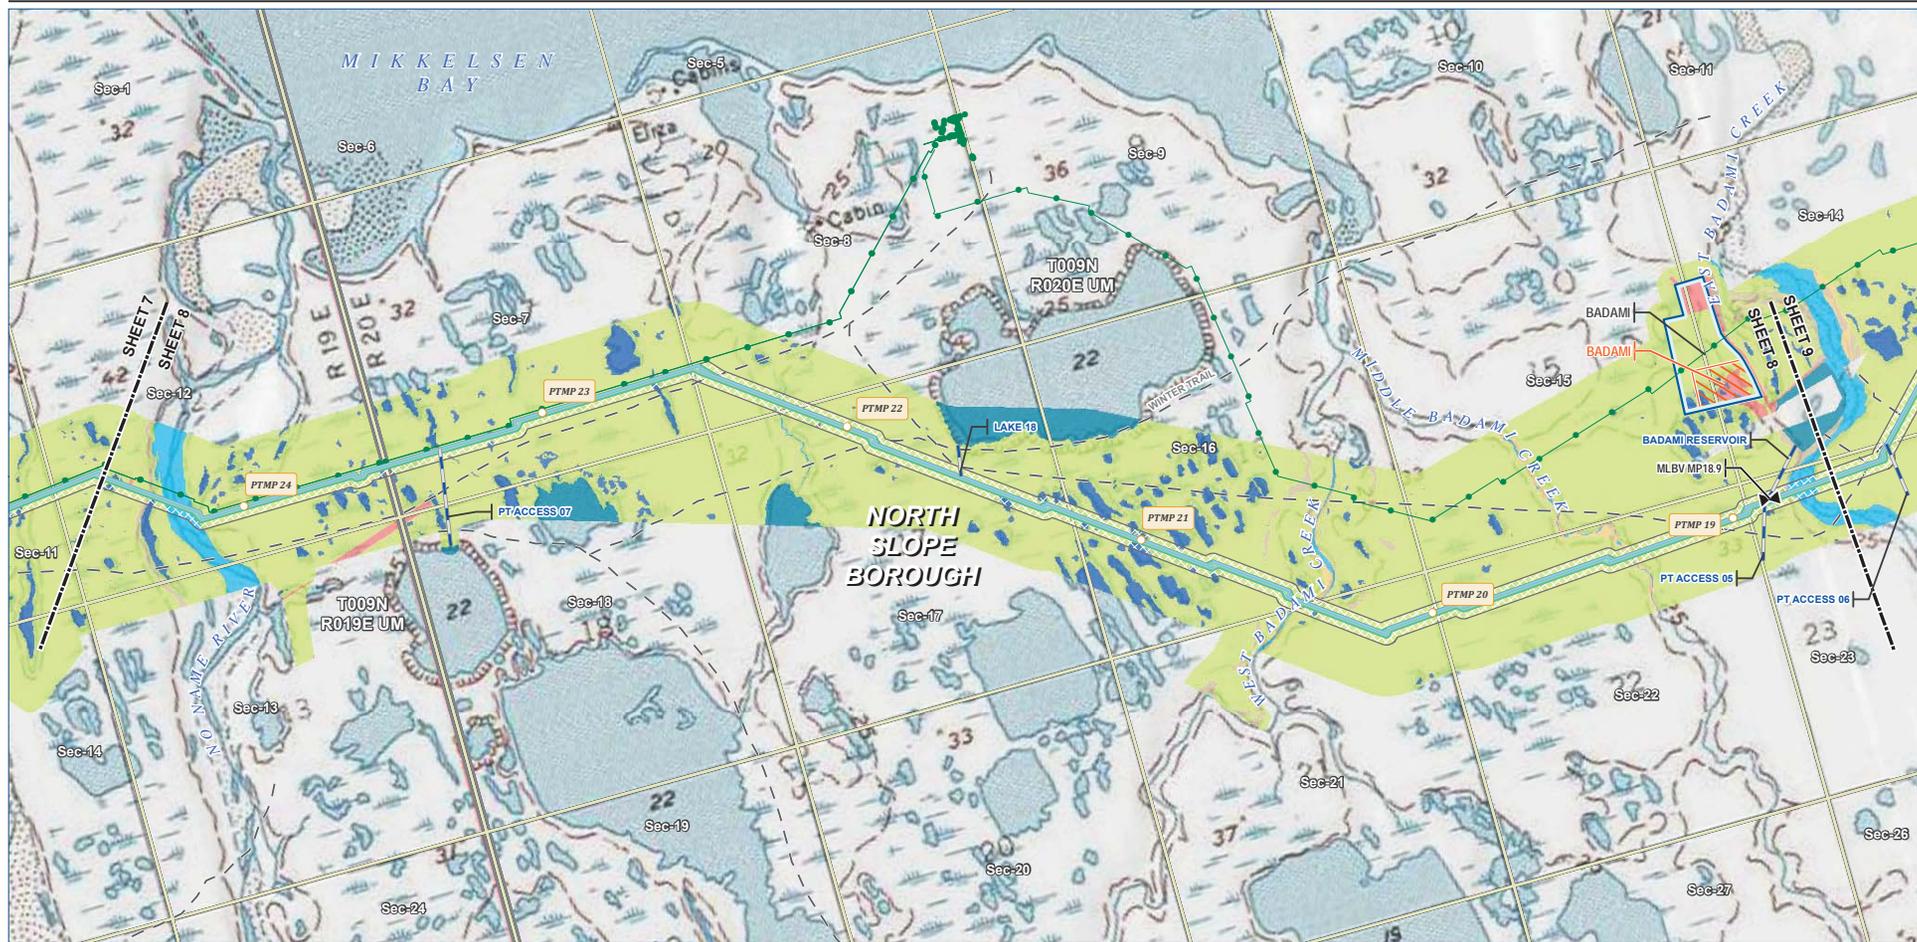

B-7



Pipeline	Existing Features	AKLNG Wetlands by NWI Class
— Point Thomson Unit	— Existing Roads	— Lacustrine (Open Water)
— Gas Transmission Line	— Off Road Trails	— Riverine
— Mainline Blockvalve	— Camp	— Palustrine (Ponds)
— Ice Pad Access Road	— Pipe Storage Yard (PSY)	— PEM (Palustrine Emergent)
	— Section	— PSS (Palustrine Scrub-Shrub)
		— Disturb
		— Upland

ALASKA LNG PROJECT			
Preliminary Facility Locations - Point Thomson Rev D Route			
BOROUGH:	NORTH SLOPE	DRAWN BY:	AGDC
STATE:	ALASKA	CHECKED BY:	
REV. NO.:	REVISION	DATE	
A	ISSUED FOR REVIEW	2018-10-18	
PRELIMINARY			
1:24,000			
0 1/4 1/2 1 Miles			
DATE: 2018-10-18	PROJECTION: NAD83 NSRS2007 ALASKAZONE4 FTUS 54392	DWG: RR1_APPENDIX_A2_PTL_AERIAL_REV_D_CL	SHEET: 8


DISCLAIMER

The information contained herein is for informational or planning purposes only. It does not nor should it be deemed to be an offer, request or proposals for rights or occupation of any kind. The Alaska LNG Project Participants and their respective officers, employees and agents, make no warranty, implied or otherwise, nor accept any liability, as to the accuracy or completeness of the information contained in these documents, drawings or electronic files. Do not remove or delete this note from document, drawing or electronic file.

Alaska LNG Project

PRELIMINARY FACILITY LOCATIONS - POINT THOMSON REV D ROUTE

ALASKA LNG

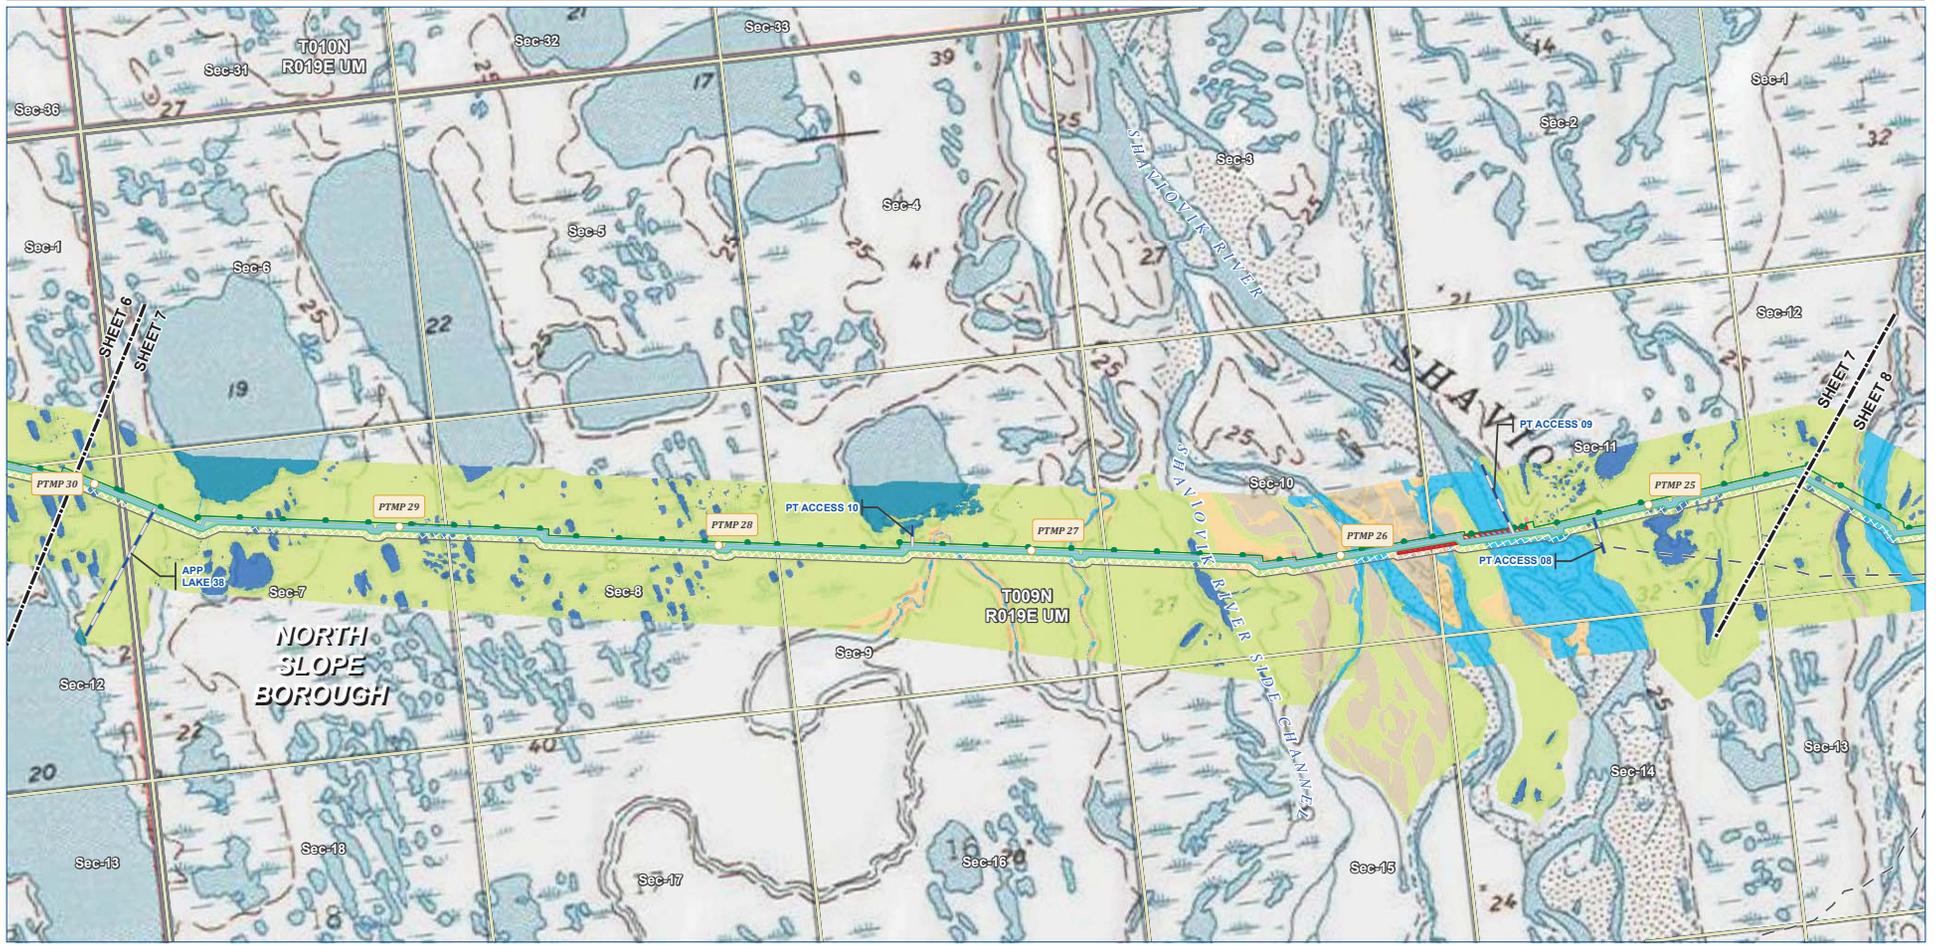

B-8



Pipeline Point Thomson Unit Gas Transmission Line Ice Pad Access Road	Permanent ROW Construction ROW Stream Crossing ATWS	Existing Features Existing Roads Off Road Trails Existing Pipeline Section	AKLNG Wetlands by MVI Class Lacustrine (Open Water) Riverine Palustrine (Ponds) PEM (Palustrine Emergent) PSS (Palustrine Scrub-Shrub) Disturb Upland
---	--	---	---

ALASKA LNG PROJECT
 Preliminary Facility Locations - Point Thomson
 Rev D Route

BOROUGH:	NORTH SLOPE	DRAWN BY:	AGDC
STATE:	ALASKA	CHECKED BY:	
REV. NO.:	REVISION	DATE	
A	ISSUED FOR REVIEW	2018-10-18	
PRELIMINARY			
1:24,000			
DATE:	2018-10-18	PROJECTION:	NAD83 NRSR2007 ALASKAZONE4 FTUS 54392


DISCLAIMER

The information contained herein is for informational or planning purposes only. It does not nor should it be deemed to be an offer, request or proposals for rights or occupation of any kind. The Alaska LNG Project Participants and their respective officers, employees and agents, make no warranty, implied or otherwise, nor accept any liability, as to the accuracy or completeness of the information contained in these documents, drawings or electronic files. Do not remove or delete this note from document, drawing or electronic file.

Alaska LNG Project

PRELIMINARY FACILITY LOCATIONS - POINT THOMSON REV D ROUTE

ALASKA LNG

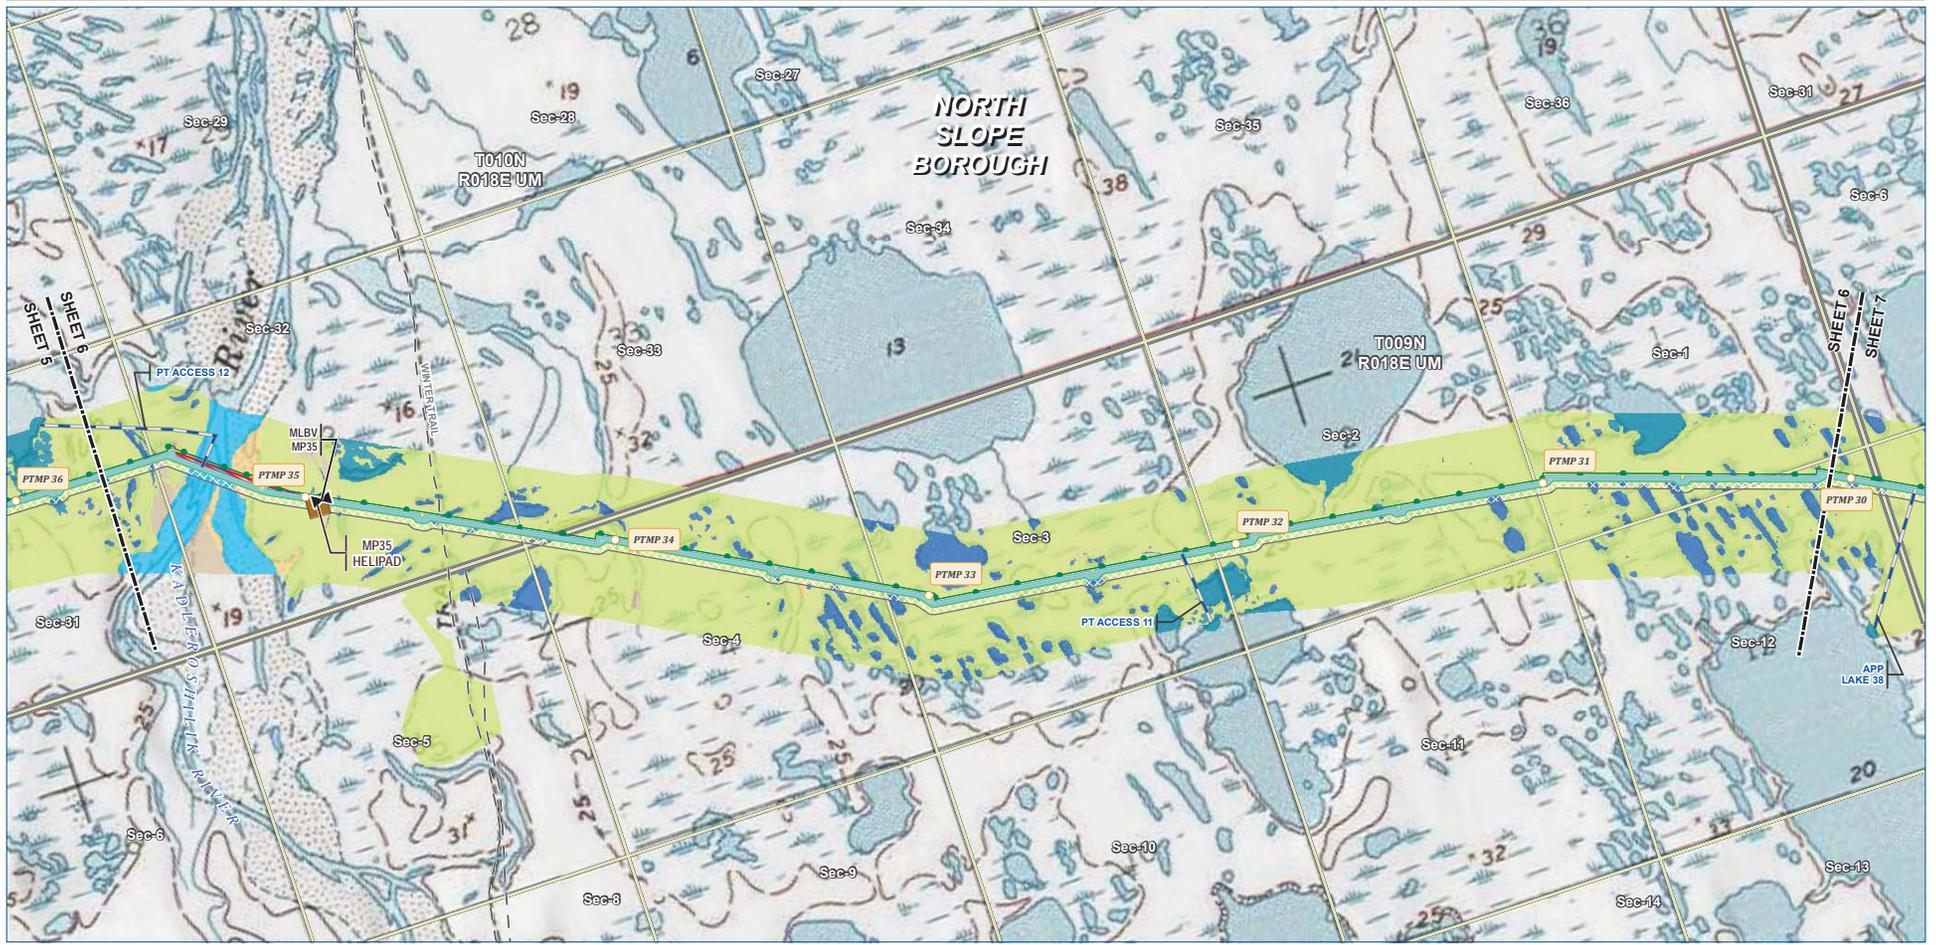

B-9




Pipeline Point Thomson Unit Gas Transmission Line Mainline Blockvalve Ice Pad Access Road Helipad	Permanent ROW Construction ROW Stream Crossing ATWS	Existing Features Existing Roads Off Road Trails Existing Pipeline Section	AKLNG Wetlands by NWH Class Lacustrine (Open Water) Riverine Palustrine (Ponds) PEM (Palustrine Emergent) PSS (Palustrine Scrub/Shrub) Disturb Upland
---	--	---	---

ALASKA LNG PROJECT			
Preliminary Facility Locations - Point Thomson Rev D Route		DRAWN BY: AGDC	
BOROUGH:	NORTH SLOPE	CHECKED BY:	
STATE:	ALASKA	DATE:	2018-10-18
REV. NO.	REVISION	DATE	
A	ISSUED FOR REVIEW	2018-10-18	
PRELIMINARY			
1:24,000			
DATE: 2018-10-18	PROJECTION: NAD83 NSRS2007 ALASKAZONE4 FTUS S4392	DWG: RR1_APPENDIX_A2_PTL_AERIAL_REV_D_CL	SHEET: 6

DISCLAIMER

The information contained herein is for informational or planning purposes only. It does not nor should it be deemed to be an offer, request or proposals for rights or occupation of any kind. The Alaska LNG Project Participants and their respective officers, employees and agents, make no warranty, implied or otherwise, nor accept any liability, as to the accuracy or completeness of the information contained in these documents, drawings or electronic files. Do not remove or delete this note from document, drawing or electronic file.

Alaska LNG Project

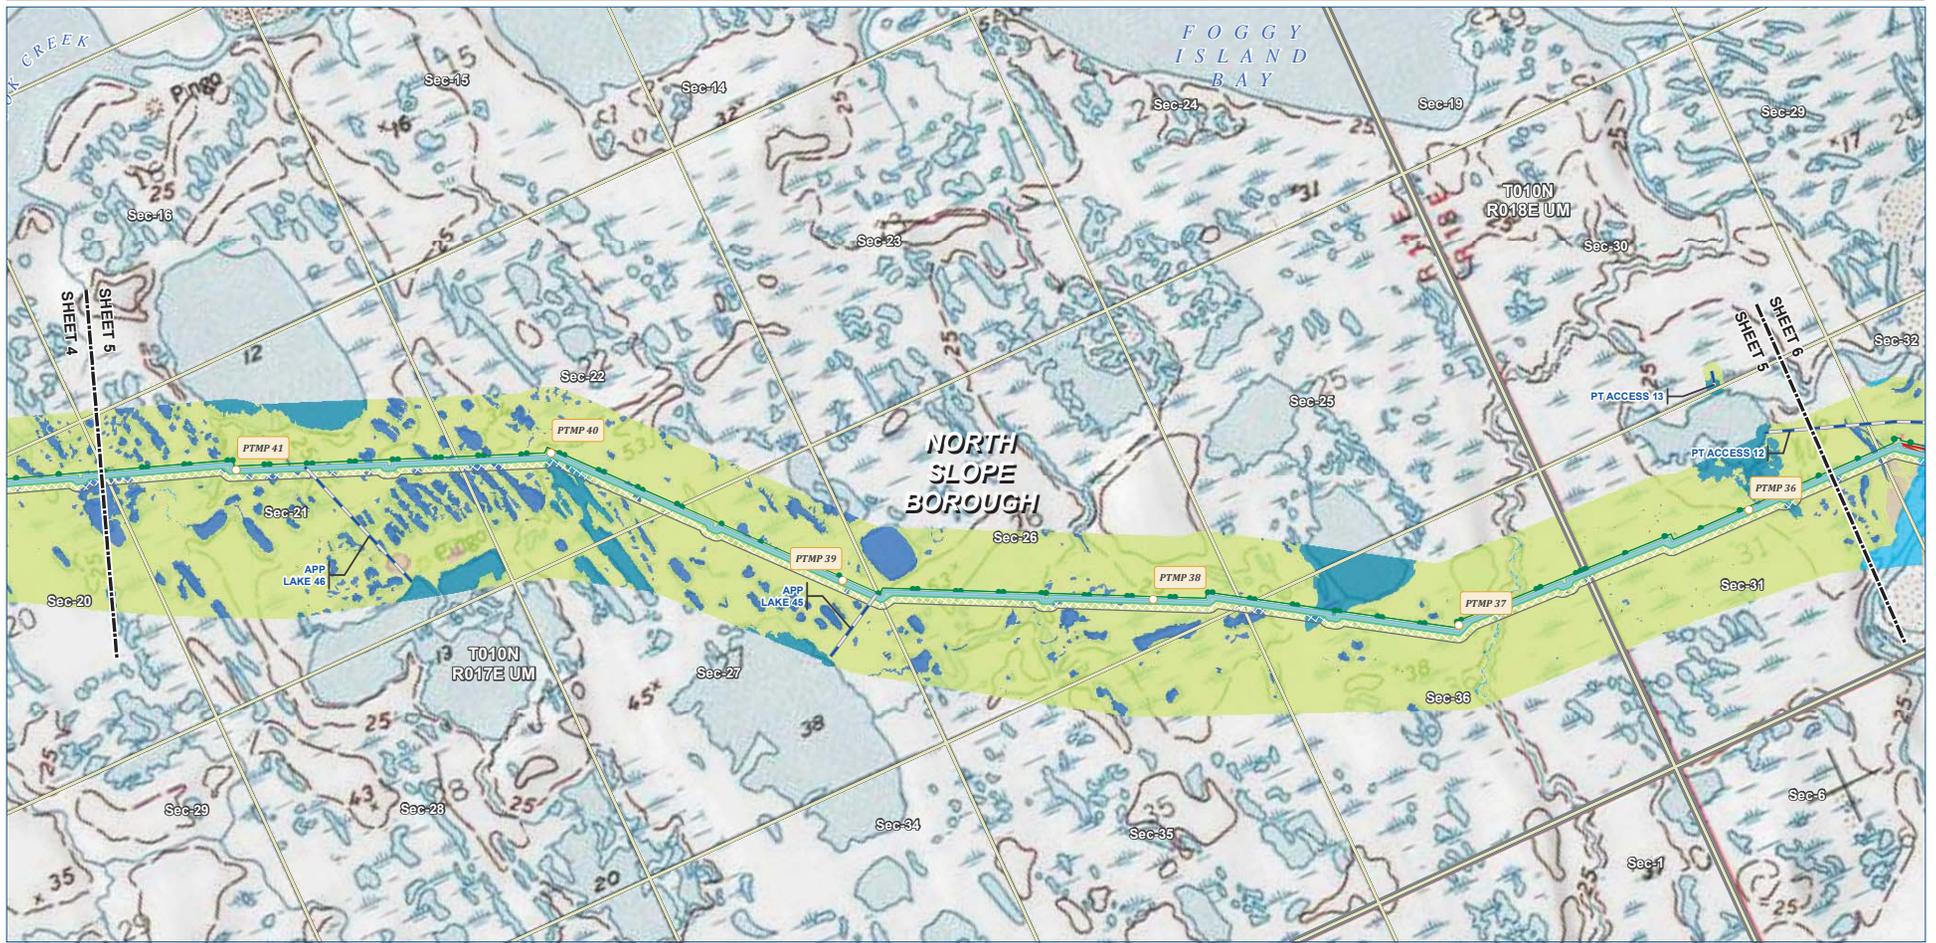

B-10



Pipeline Point Thomson Unit Gas Transmission Line Ice Pad Access Road	Permanent ROW Construction ROW Stream Crossing ATWS	Existing Features Existing Roads Existing Pipeline Section	AKLNG Wetlands by MVI Class Lacustrine (Open Water) Riverine Palustrine (Ponds) PEM (Palustrine Emergent) Disturb Upland
---	--	--	---


ALASKA LNG PROJECT			
Preliminary Facility Locations - Point Thomson Rev D Route			
BOROUGH:	NORTH SLOPE	DRAWN BY:	AGDC
STATE:	ALASKA	CHECKED BY:	
REV. NO.:	REVISION	DATE	
A	ISSUED FOR REVIEW	2018-10-18	
PRELIMINARY			
1:24,000			
DATE:	2018-10-18	PROJECTION:	NAD83 NRSR2007 ALASKAZONE4 FTUS S4392

DISCLAIMER

The information contained herein is for informational or planning purposes only. It does not nor should it be deemed to be an offer, request or proposals for rights or occupation of any kind. The Alaska LNG Project Participants and their respective officers, employees and agents, make no warranty, implied or otherwise, nor accept any liability, as to the accuracy or completeness of the information contained in these documents, drawings or electronic files. Do not remove or delete this note from document, drawing or electronic file.

PRELIMINARY FACILITY LOCATIONS - POINT THOMSON REV D ROUTE

ALASKA LNG

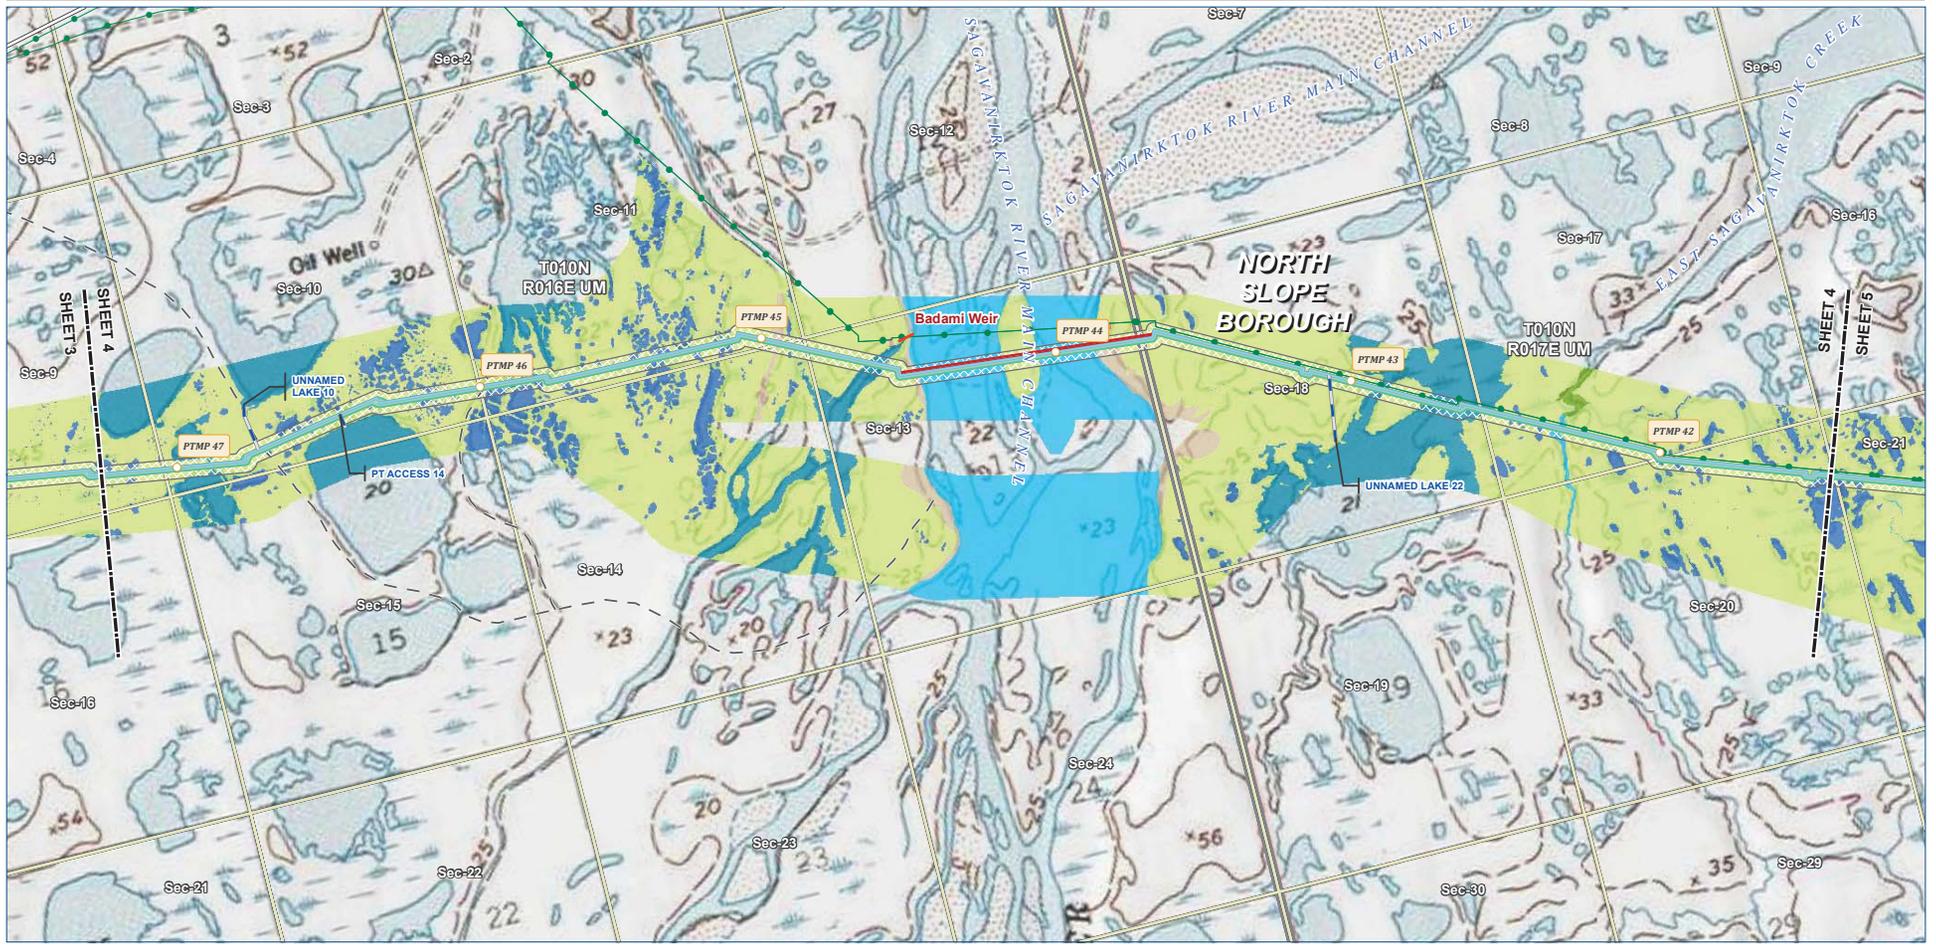

B-11



Pipeline Point Thomson Unit Gas Transmission Line Ice Pad Access Road	Permanent ROW Construction ROW Stream Crossing ATWS	Existing Features Existing Roads Off Road Trails Badami Weir Existing Pipeline Section	AKLNG Wetlands by MVI Class Lacustrine (Open Water) Riverine Palustrine (Ponds) Estuarine PEM (Palustrine Emergent) Disturb Upland
---	--	--	--

ALASKA LNG PROJECT			
Preliminary Facility Locations - Point Thomson Rev D Route		DRAWN BY: AGDC	
BOROUGH:	NORTH SLOPE	CHECKED BY:	
STATE:	ALASKA	DATE	
REV. NO.	REVISION	DATE	
A	ISSUED FOR REVIEW	2018-10-18	
PRELIMINARY			
1:24,000			
DATE: 2018-10-18	PROJECTION: NAD83 NSRS2007 ALASKAZONE4 FTUS 54392	DWG: RR1_APPENDIX_A2_PTL_AERIAL_REV_D_CL	SHEET: 4


DISCLAIMER

The information contained herein is for informational or planning purposes only. It does not nor should it be deemed to be an offer, request or proposals for rights or occupation of any kind. The Alaska LNG Project Participants and their respective officers, employees and agents, make no warranty, implied or otherwise, nor accept any liability, as to the accuracy or completeness of the information contained in these documents, drawings or electronic files. Do not remove or delete this note from document, drawing or electronic file.

Alaska LNG Project

PRELIMINARY FACILITY LOCATIONS - POINT THOMSON REV D ROUTE

ALASKA LNG

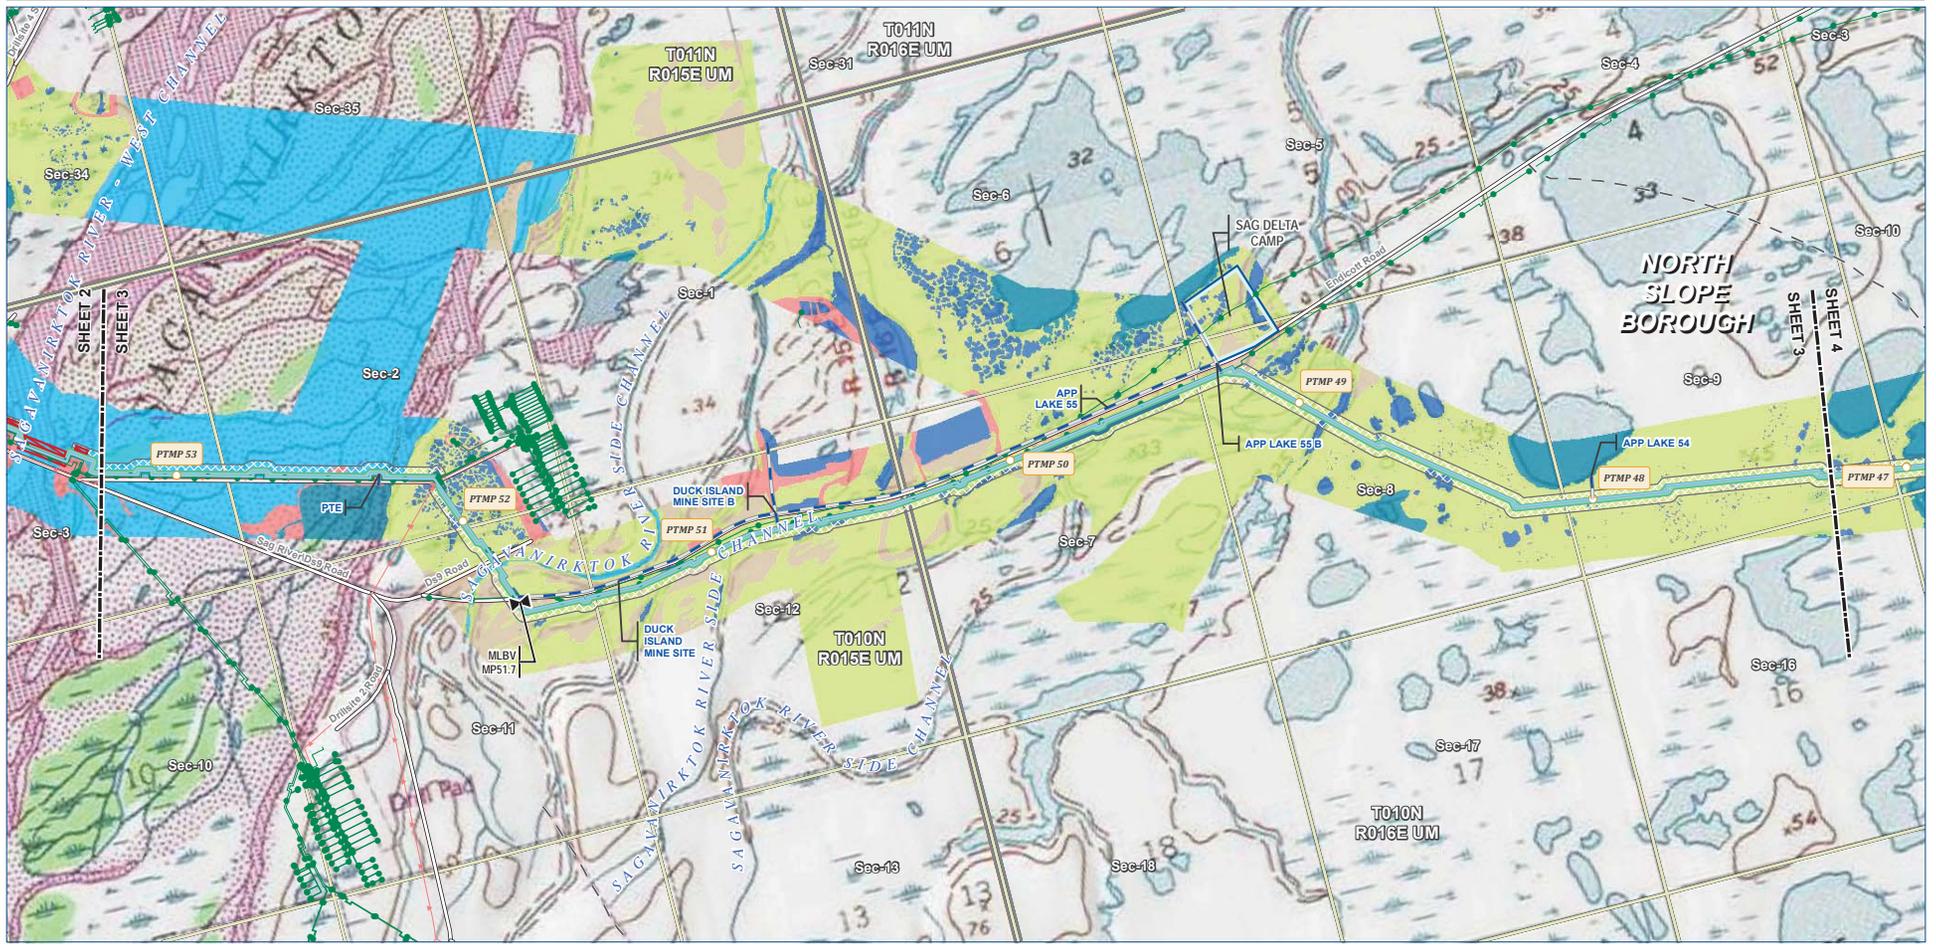

B-12



Alaska LNG Project

Pipeline - Point Thomson Unit - Gas Transmission Line - Mainline Blockvalve - Ice Pad Access Road	Permanent ROW Construction ROW Road Crossing ATWS Stream Crossing ATWS Camp	Existing Features - Existing Roads - Off Road Trails - Existing Pipeline - Overhead Powerline - Section	AKLNG Wetlands by NMI Class Lacustrine (Open Water) Rivine Palustrine (Ponds) PEM (Palustrine Emergent) Disturb Upland
--	---	---	---


ALASKA LNG PROJECT			
Preliminary Facility Locations - Point Thomson Rev D Route		DRAWN BY: AGDC	
BOROUGH:	NORTH SLOPE	CHECKED BY:	
STATE:	ALASKA	DATE	2018-10-18
REV. NO.	REVISION	DATE	
A	ISSUED FOR REVIEW	2018-10-18	
PRELIMINARY			
1:24,000			
DATE: 2018-10-18	PRODUCTION: NA083 NSRS2007 ALASKAZONE4 FTUS S4392	DWG: RR1_APPENDIX_A2_PTL_AERIAL_REV_D_CL	SHEET: 3

DISCLAIMER

The information contained herein is for informational or planning purposes only. It does not nor should it be deemed to be an offer, request or proposals for rights or occupation of any kind. The Alaska LNG Project Participants and their respective officers, employees and agents, make no warranty, implied or otherwise, nor accept any liability, as to the accuracy or completeness of the information contained in these documents, drawings or electronic files. Do not remove or delete this note from document, drawing or electronic file.

PRELIMINARY FACILITY LOCATIONS - POINT THOMSON REV D ROUTE

ALASKA LNG

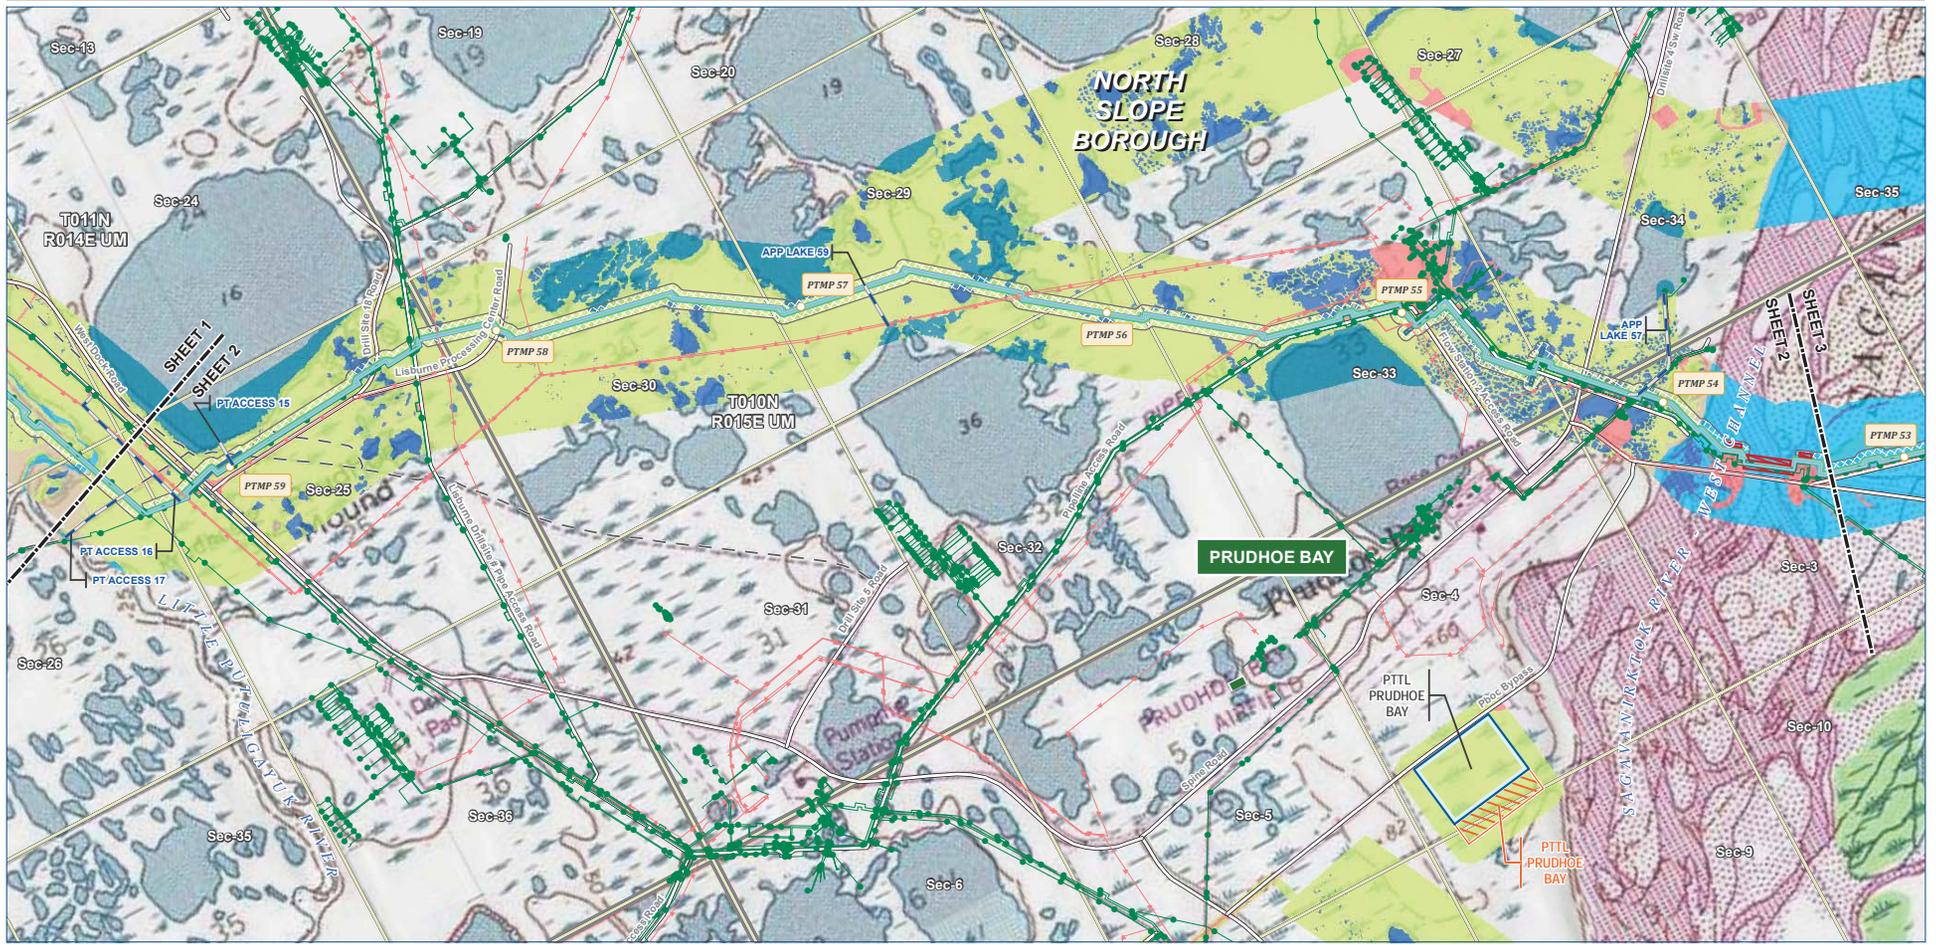

B-13



Pipelining Point Thomson Unit Gas Transmission Line Ice Pad Access Road	Permanent ROW Construction ROW Road Crossing ATWS Stream Crossing ATWS Camp Pipe Storage Yard (PSY)	Existing Features Existing Roads Oil Road Trails Existing Pipeline Overhead Powerline Alaska DOT Place Names Section	AKLNG Wetlands by NWI Class Lacustrine (Open Water) Riverine Palustrine (Ponds) PEM (Palustrine Emergent) Disturb Upland
---	--	---	---

ALASKA LNG PROJECT			
Preliminary Facility Locations - Point Thomson Rev D Route			
BOROUGH:	NORTH SLOPE	DRAWN BY:	AGDC
STATE:	ALASKA	CHECKED BY:	
REV. NO.:	REVISION	DATE	
A	ISSUED FOR REVIEW	2018-10-18	
PRELIMINARY			
1:24,000			
0 1/4 1/2 1 Miles			
DATE: 2018-10-18	PRODUCTION: NA083 NSRS2007 ALASKAZONE4 FTUS S4392	DWG: RR1_APPENDIX_A2_PTL_AERIAL_REV_D_CL	SHEET: 2


DISCLAIMER

The information contained herein is for informational or planning purposes only. It does not nor should it be deemed to be an offer, request or proposals for rights or occupation of any kind. The Alaska LNG Project Participants and their respective officers, employees and agents, make no warranty, implied or otherwise, nor accept any liability, as to the accuracy or completeness of the information contained in these documents, drawings or electronic files. Do not remove or delete this note from document, drawing or electronic file.

Alaska LNG Project

PRELIMINARY FACILITY LOCATIONS - POINT THOMSON REV D ROUTE

ALASKA LNG

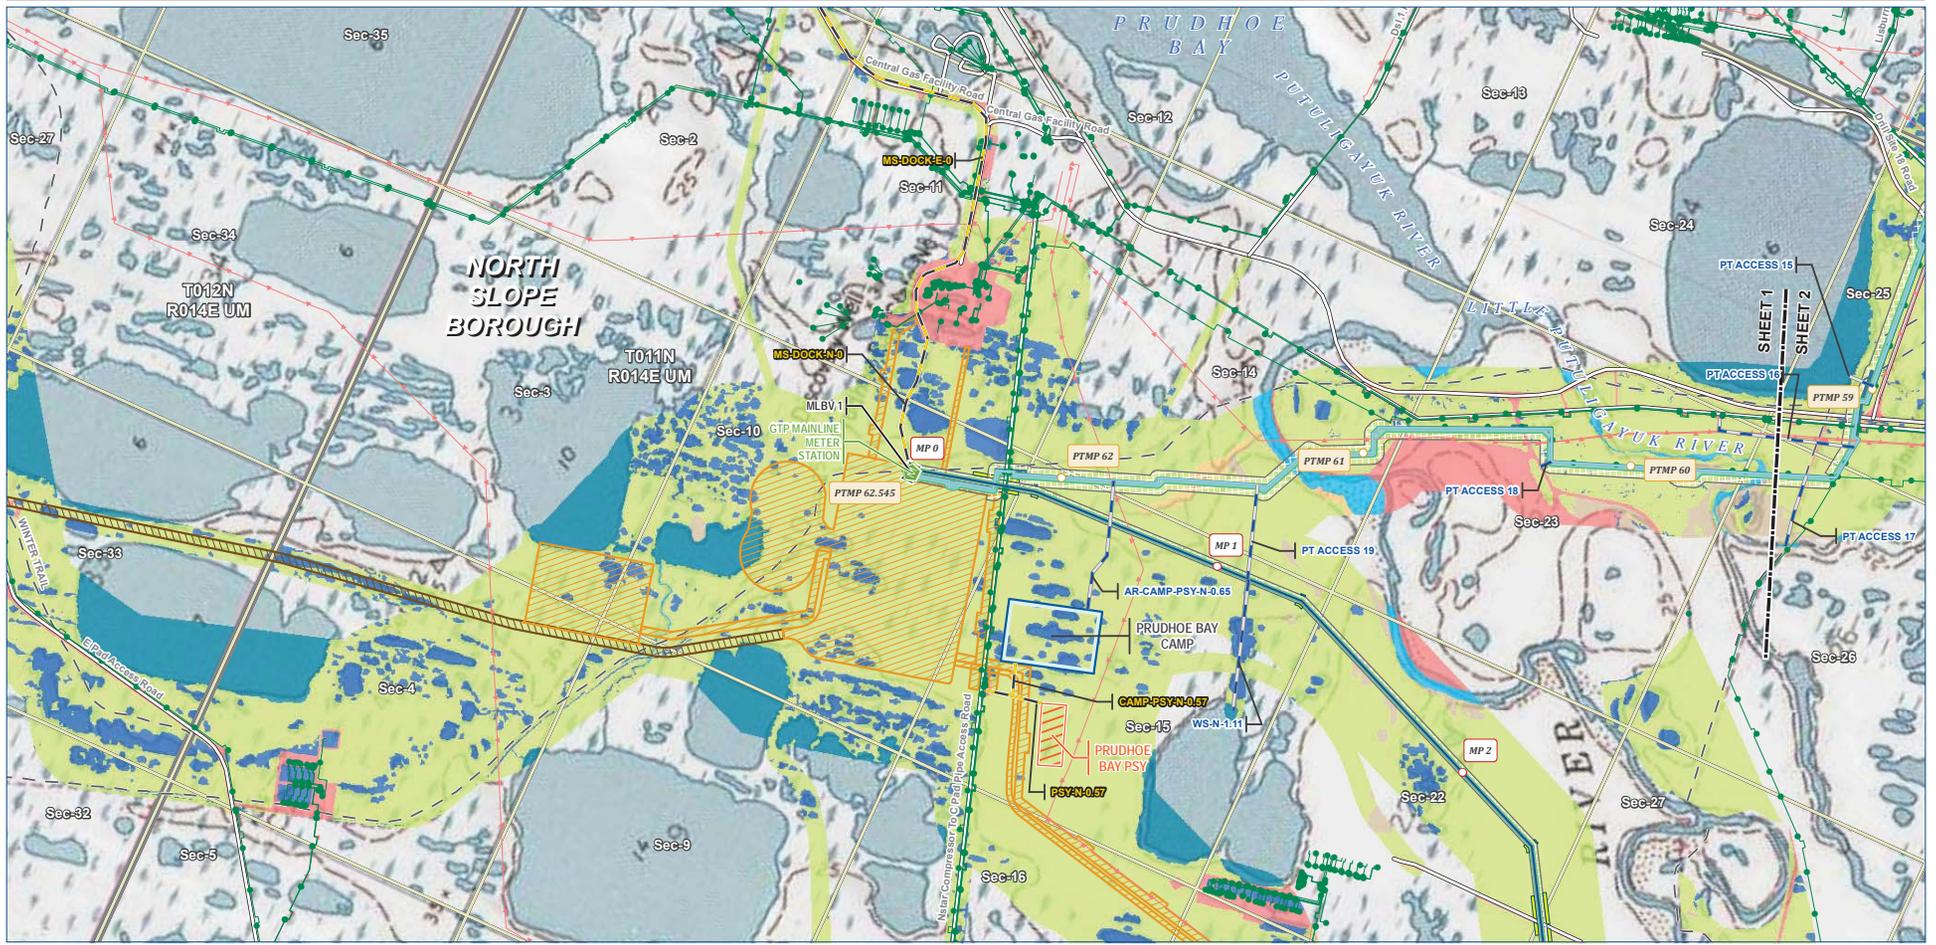

B-14



Alaska LNG Project


<p>GTP</p> <ul style="list-style-type: none"> GTP Footprint - Permanent GTP Footprint - Construction <p>Pipeline</p> <ul style="list-style-type: none"> Point Thomson Unit Gas Transmission Line Mainline Pipeline Ice Pad Access Road Access Road - Gravel Access Road - Ice <p>Meter Station</p> <ul style="list-style-type: none"> Meter Station Mainline Blockvale 	<ul style="list-style-type: none"> Permanent ROW Construction ROW Road Crossing ATWS Camp Pipe Storage Yard (PSY) 	<p>Existing Features</p> <ul style="list-style-type: none"> Existing Roads Road Crossing ATWS Off Road Trails Existing Pipeline Overhead Powerline Section 	<p>AKLING Wetlands by NWI Class</p> <ul style="list-style-type: none"> Lacustrine (Open Water) Riverine Palustrine (Ponds) PEM (Palustrine Emergent) PSS (Palustrine Scrub-Shrub) Disturb Upland
---	--	---	---

ALASKA LNG PROJECT			
Preliminary Facility Locations - Point Thomson Rev D Route			
BOROUGH:	NORTH SLOPE	DRAWN BY:	AGDC
STATE:	ALASKA	CHECKED BY:	
REV. NO.:	REVISION	DATE	
A	ISSUED FOR REVIEW	2018-10-18	
PRELIMINARY			
1:24,000			
DATE: 2018-10-18	PRODUCTION: NA083 NSRS2007 ALASKAZONE4 FTUS 54392	DWG: RR1_APPENDIX_A2_PTL_AERIAL_REV_D_CL	SHEET: 1

DISCLAIMER

The information contained herein is for informational or planning purposes only. It does not nor should it be deemed to be an offer, request or proposals for rights or occupation of any kind. The Alaska LNG Project Participants and their respective officers, employees and agents, make no warranty, implied or otherwise, nor accept any liability, as to the accuracy or completeness of the information contained in these documents, drawings or electronic files. Do not remove or delete this note from document, drawing or electronic file.

Mainline Facilities

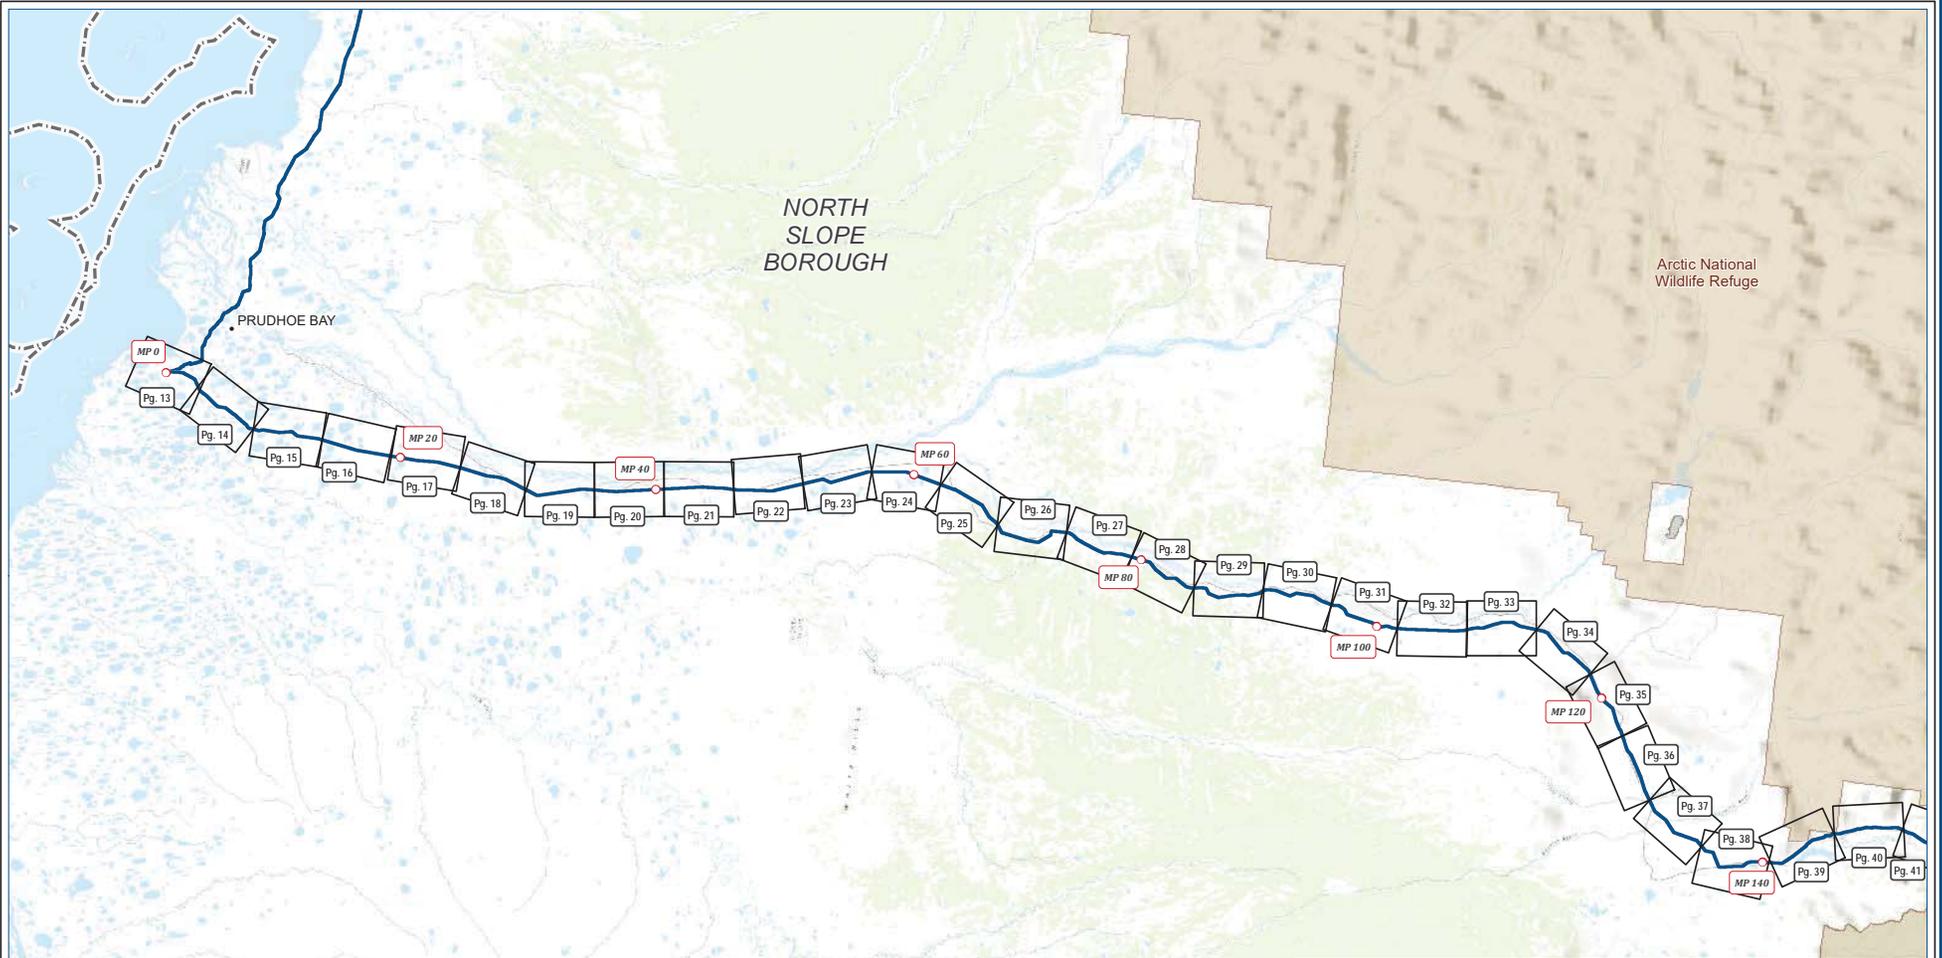

B-15

ALASKA LNG PROJECT
Preliminary Facility Locations
 Mainline Rev C2 Route

BOROUGH:	-	DRAWN BY:	AGDC
STATE:	ALASKA	CHECKED BY:	
REV. NO.:	REVISION	DATE	
A	ISSUED FOR REVIEW	2017-03-09	
PRELIMINARY			
1:595,900	0 5 10 Miles		
DATE: 2017-03-09	PROJECTION: NAD83 NSRS2007 STATEPLANE ALASKA 4 FIPS 5004	DWG: RRI_APPENDIX_A_1_2_MAINLINE_REV_C2_CL_INDEX	SHEET: ML-INDEX


DISCLAIMER

The information contained herein is for informational or planning purposes only. It does not nor should it be deemed to be an offer, request or proposals for rights or occupation of any kind. The Alaska LNG Project Participants and their respective officers, employees and agents, make no warranty, implied or otherwise, nor accept any liability, as to the accuracy or completeness of the information contained in these documents, drawings or electronic files. Do not remove or delete this note from document, drawing or electronic file.

PRELIMINARY FACILITY LOCATIONS - MAINLINE REV C2 ROUTE

ALASKA LNG


B-16

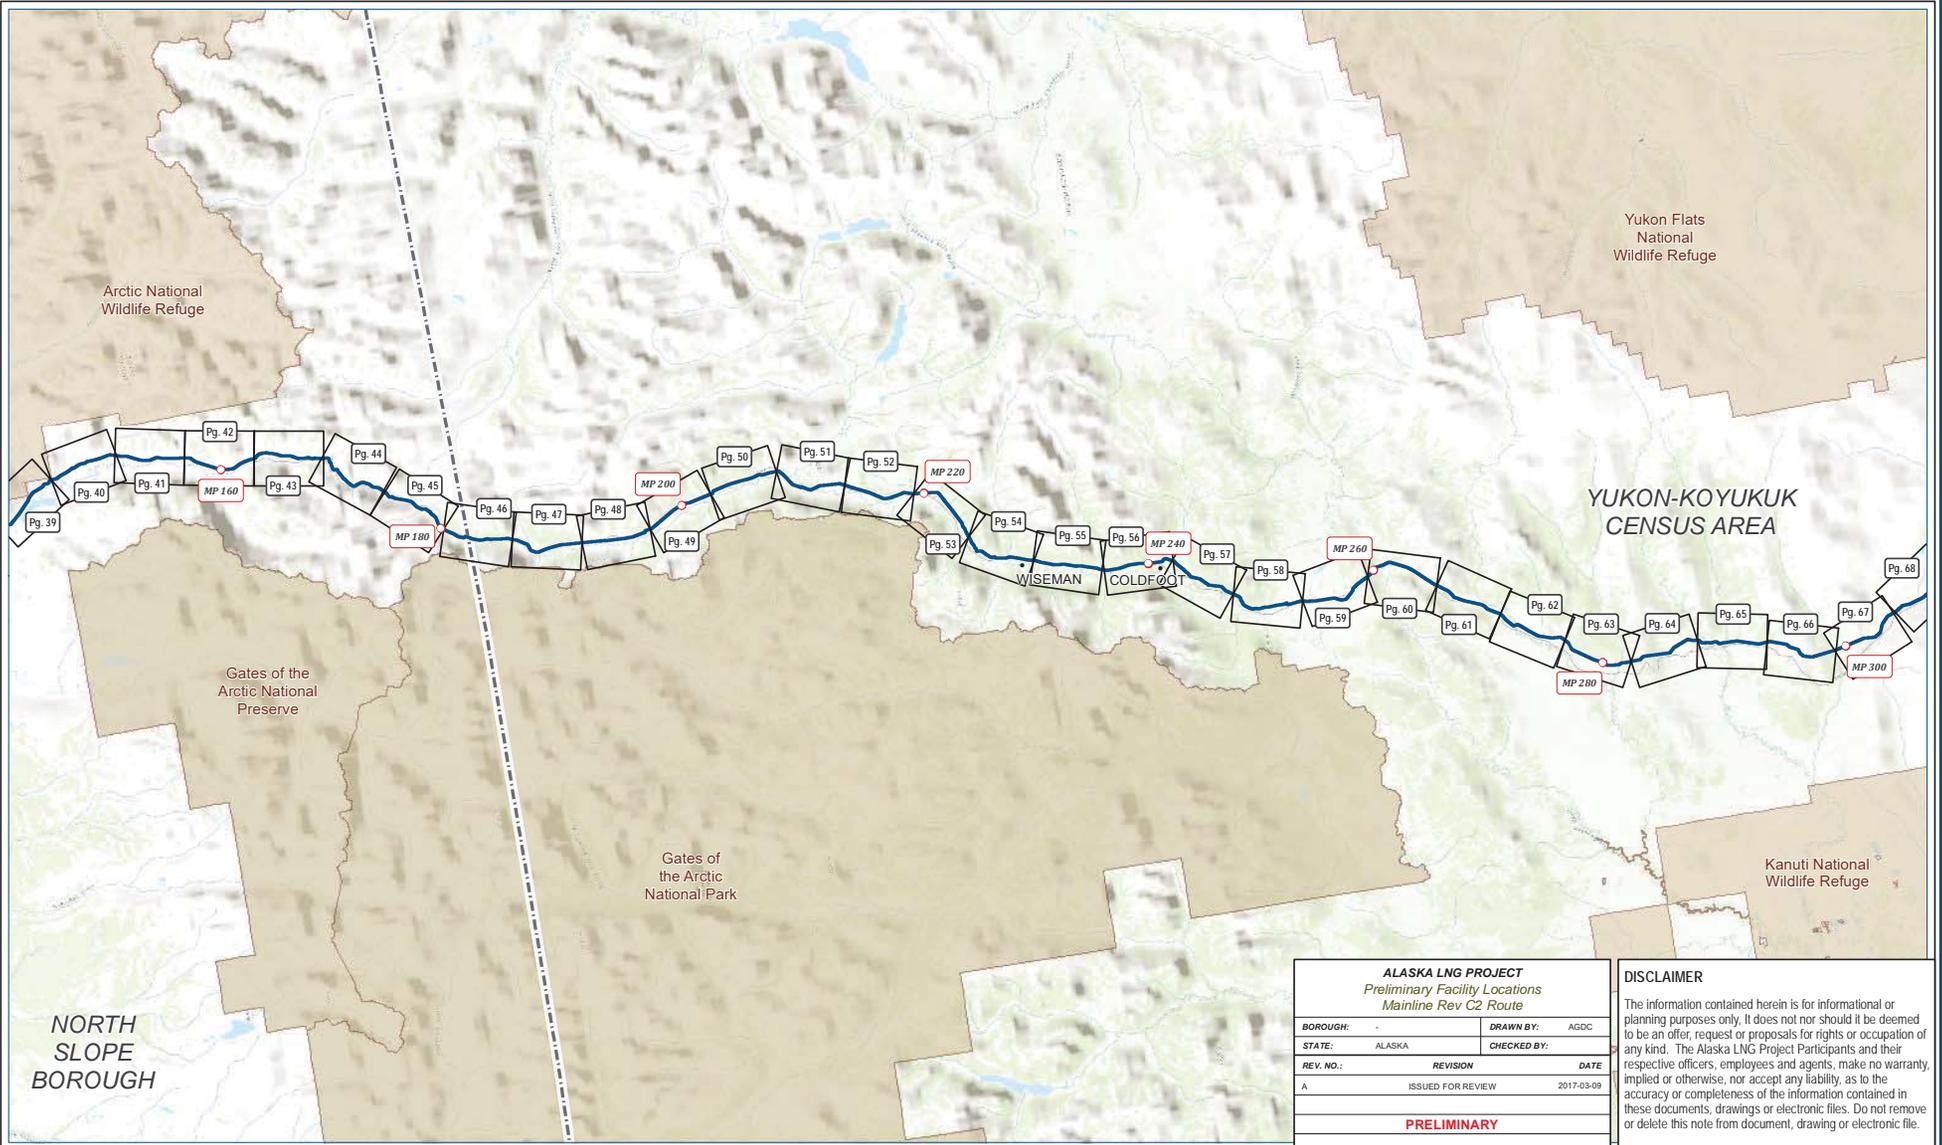

ALASKA LNG PROJECT Preliminary Facility Locations Mainline Rev C2 Route		
BOROUGH:	ALASKA	DRAWN BY: AGDC
STATE:	ALASKA	CHECKED BY:
REV. NO.:	REVISION	DATE
A	ISSUED FOR REVIEW	2017-03-09
PRELIMINARY		
1:595,900		
DATE: 2017-03-09	PROJECTION: NAD83 NSRS2007 STATEPLANE ALASKA 4 FIPS 5004	DWG: RRI_APPENDIX_A_1_2_MAINLINE_REV_C2_CL_INDEX

DISCLAIMER
 The information contained herein is for informational or planning purposes only. It does not nor should it be deemed to be an offer, request or proposals for rights or occupation of any kind. The Alaska LNG Project Participants and their respective officers, employees and agents, make no warranty, implied or otherwise, nor accept any liability, as to the accuracy or completeness of the information contained in these documents, drawings or electronic files. Do not remove or delete this note from document, drawing or electronic file.


Alaska LNG Project

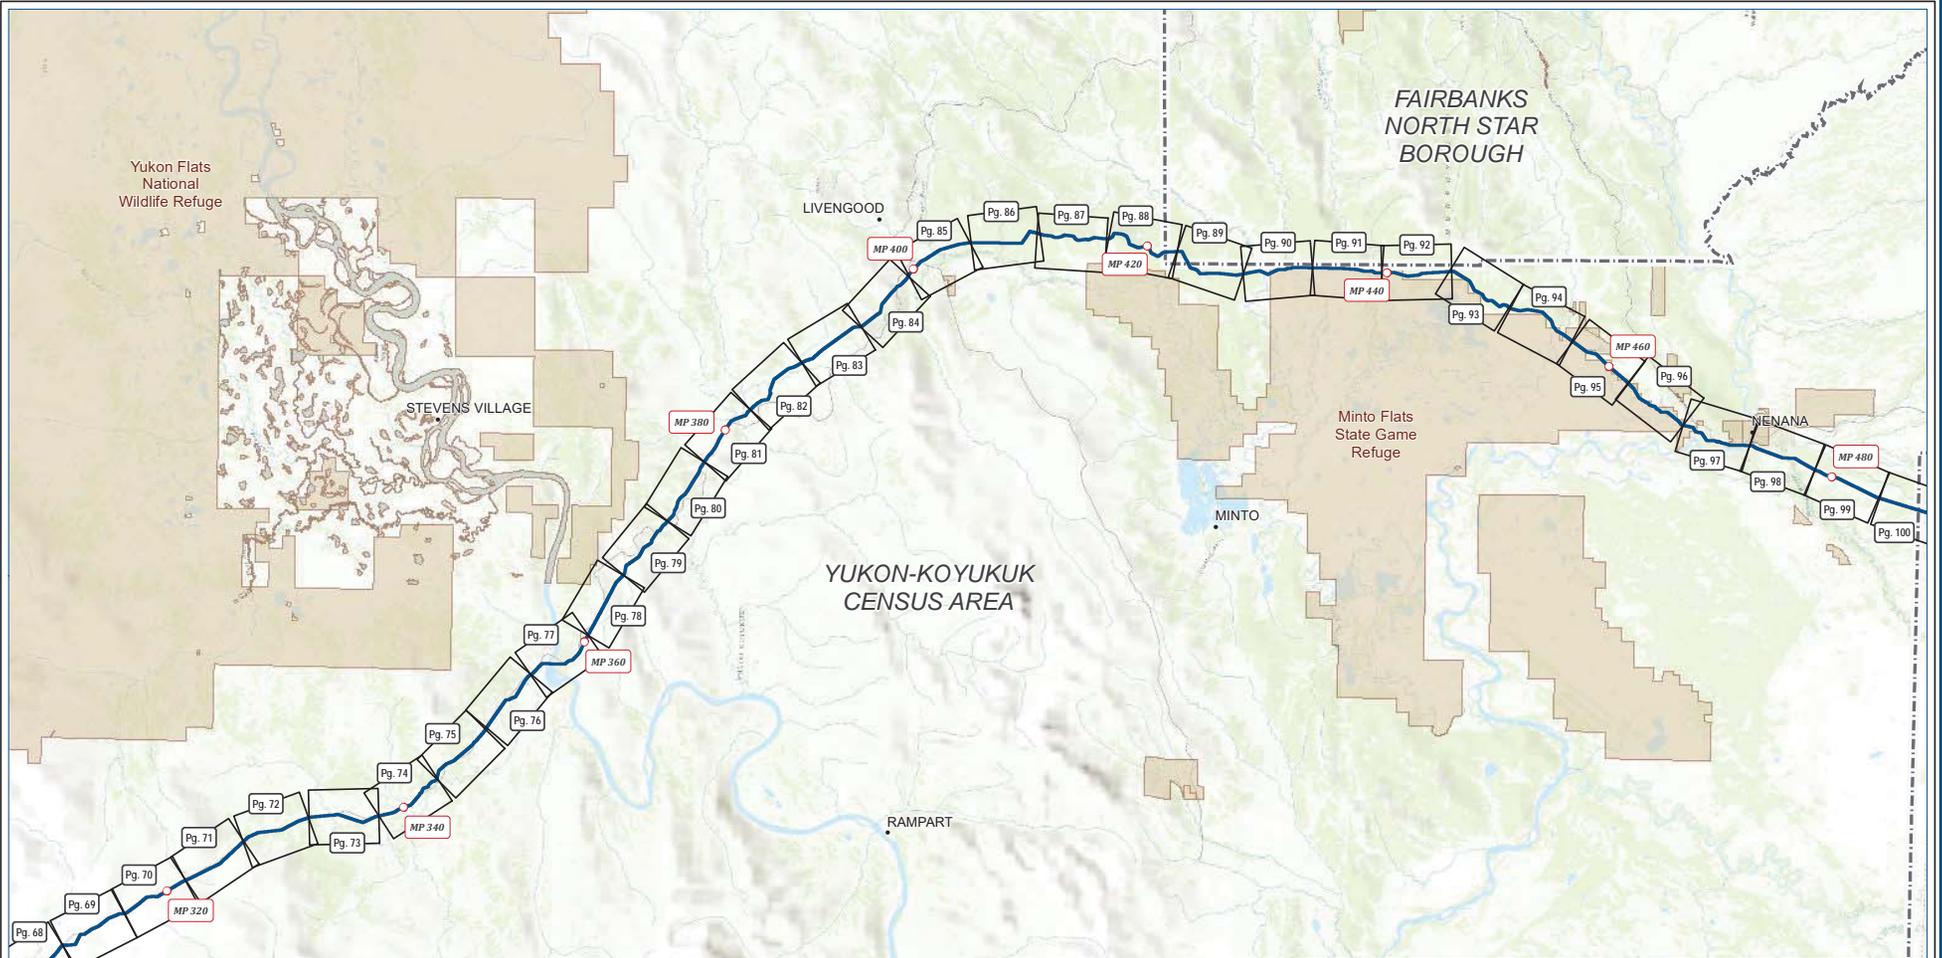

B-17

ALASKA LNG PROJECT Preliminary Facility Locations Mainline Rev C2 Route			
BOROUGH:		DRAWN BY:	AGDC
STATE:	ALASKA	CHECKED BY:	
REV. NO.:	REVISION	DATE	
A	ISSUED FOR REVIEW	2017-03-09	
PRELIMINARY			
1:95,900		0 5 10 Miles	
DATE:	2017-03-09	PROJECTION:	NAD83 NSRS2007 STATEPLANE ALASKA 4 FIPS 5004

DISCLAIMER
The information contained herein is for informational or planning purposes only. It does not nor should it be deemed to be an offer, request or proposals for rights or occupation of any kind. The Alaska LNG Project Participants and their respective officers, employees and agents, make no warranty, implied or otherwise, nor accept any liability, as to the accuracy or completeness of the information contained in these documents, drawings or electronic files. Do not remove or delete this note from document, drawing or electronic file.

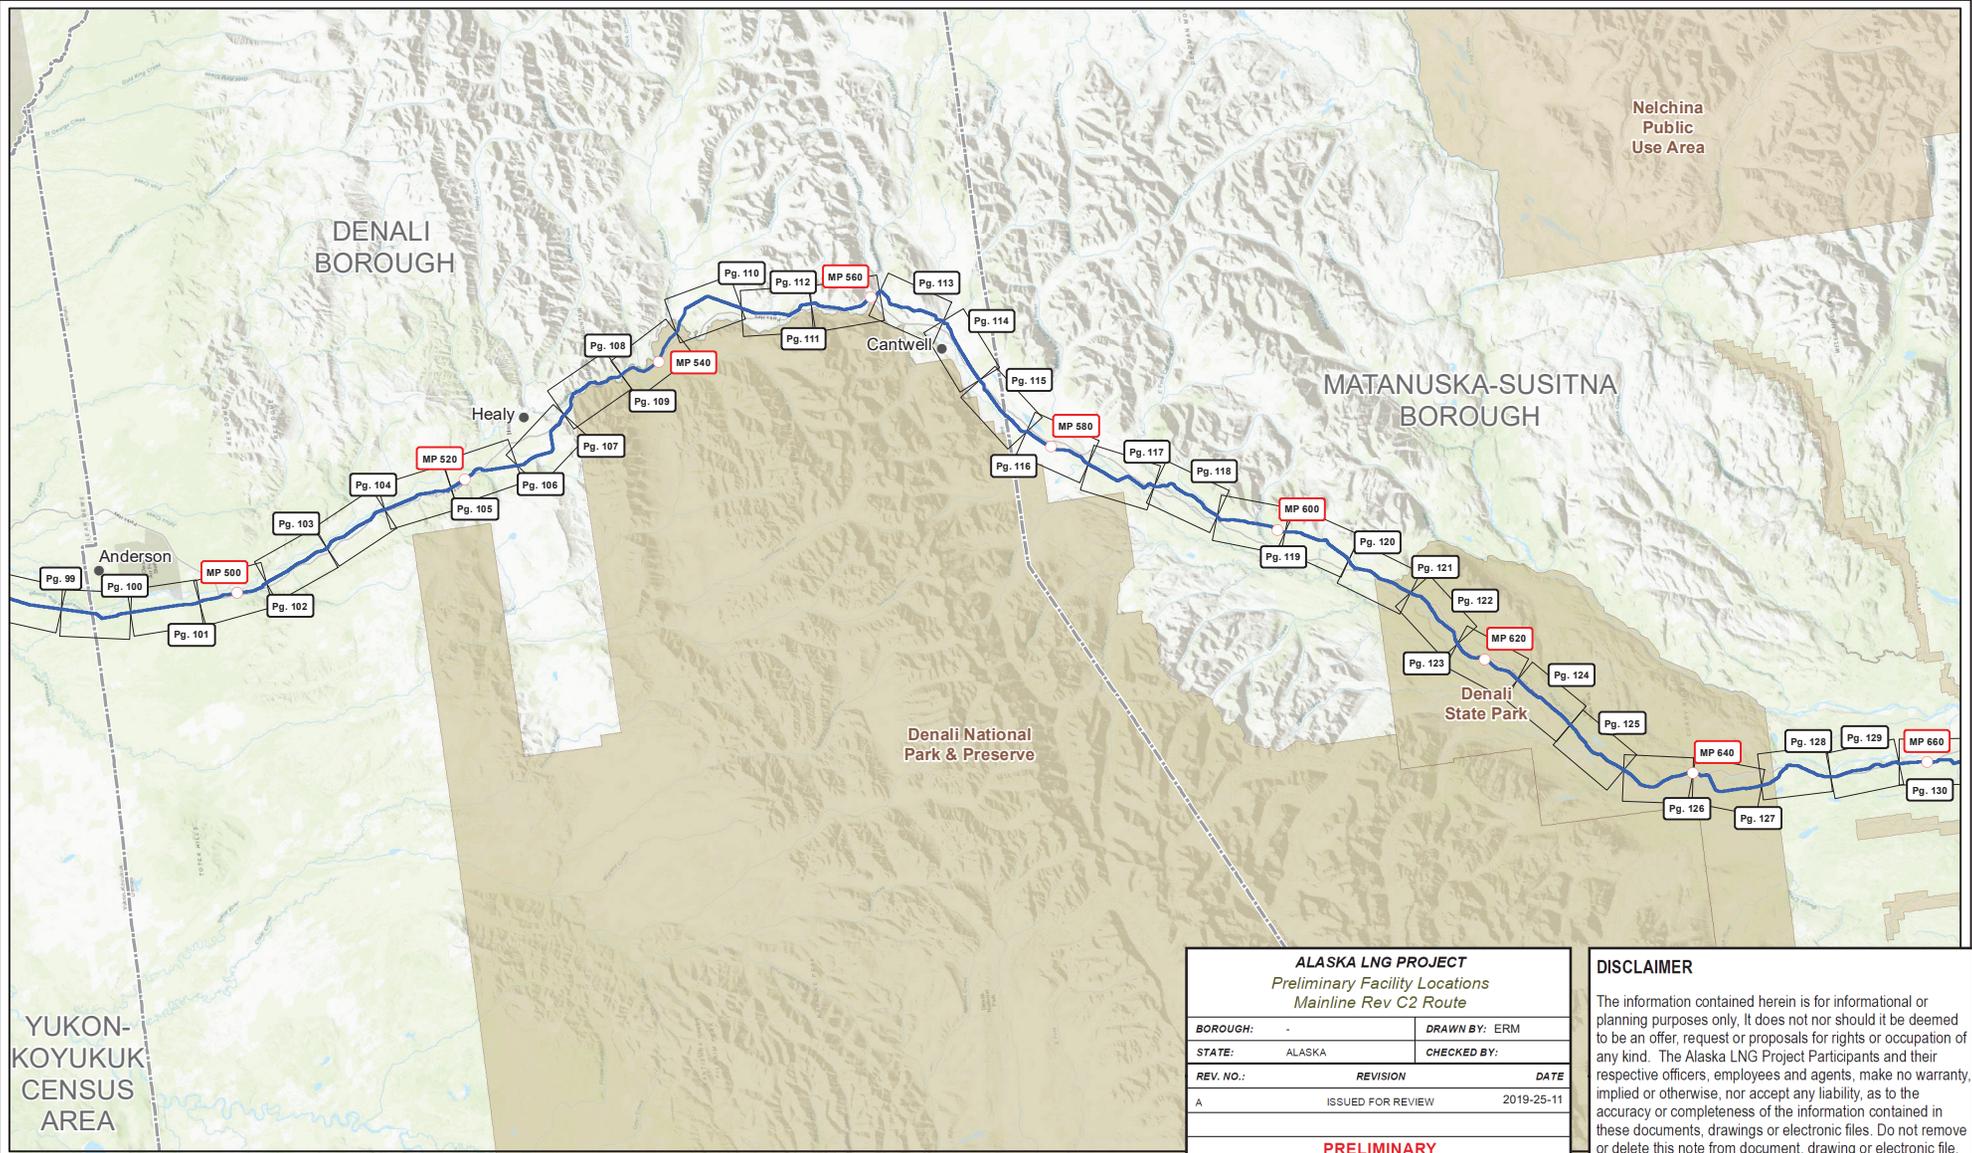

YUKON-KOYUKUK CENSUS AREA


ALASKA LNG PROJECT		
Preliminary Facility Locations		
Mainline Rev C2 Route		
BOROUGH:	-	DRAWN BY: ERM
STATE:	ALASKA	CHECKED BY:
REV. NO.:	REVISION	DATE
A	ISSUED FOR REVIEW	2019-25-11
PRELIMINARY		
1:595,900	0 5 10 Miles	
DATE: 2019-25-11	PROJECTION: NAD83 NSRS2007 STATEPLANE ALASKA 4 FIPS 5004	DWG: Based on RRI_APPENDIX_A_1_2_MAINLINE_REV_C2_CL_INDEX

DISCLAIMER

The information contained herein is for informational or planning purposes only. It does not nor should it be deemed to be an offer, request or proposals for rights or occupation of any kind. The Alaska LNG Project Participants and their respective officers, employees and agents, make no warranty, implied or otherwise, nor accept any liability, as to the accuracy or completeness of the information contained in these documents, drawings or electronic files. Do not remove or delete this note from document, drawing or electronic file.

PRELIMINARY FACILITY LOCATIONS - MAINLINE REV C2 ROUTE

ALASKA LNG

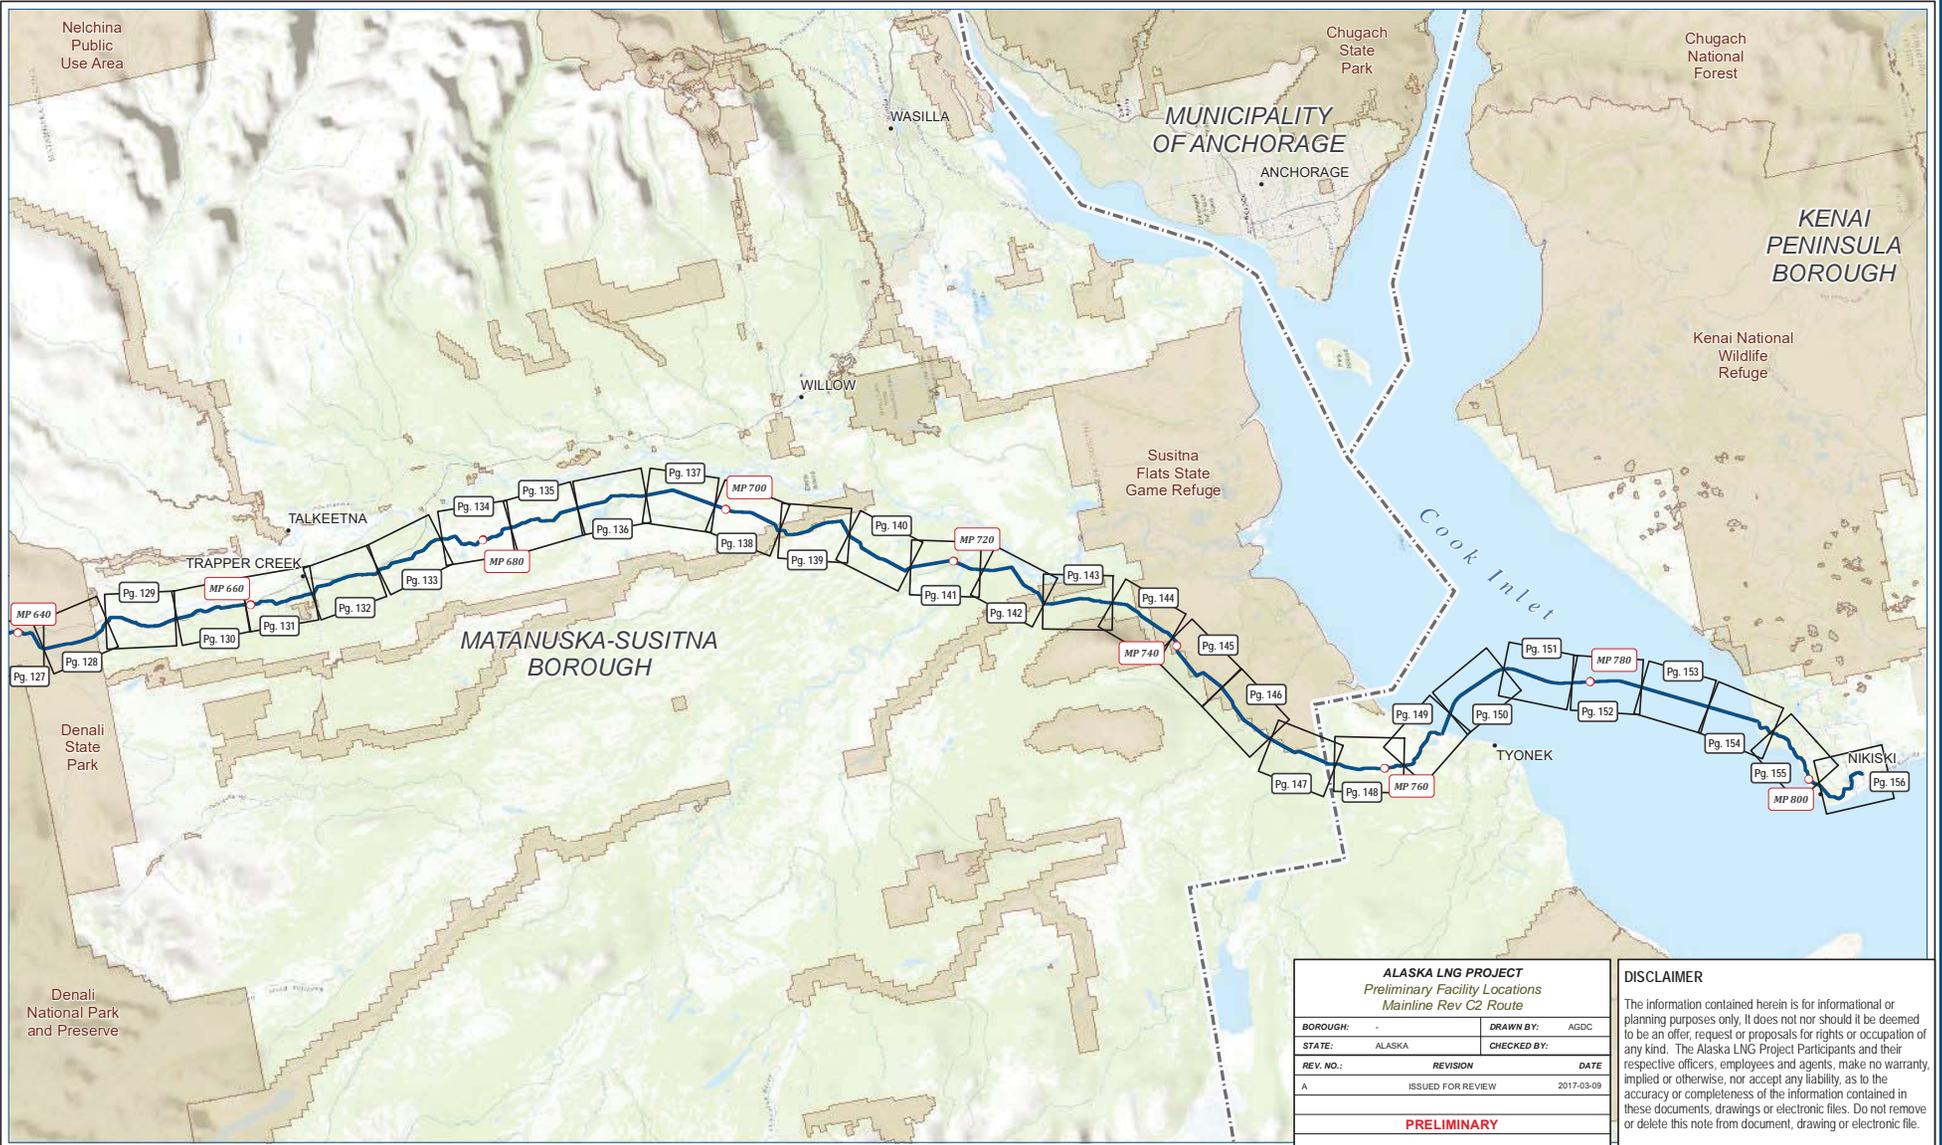

B-19


ALASKA LNG PROJECT Preliminary Facility Locations Mainline Rev C2 Route		
BOROUGH:	ALASKA	DRAWN BY: AGDC
STATE:	ALASKA	CHECKED BY:
REV. NO.:	REVISION	DATE
A	ISSUED FOR REVIEW	2017-03-09
PRELIMINARY		
1:595,900	0 5 10 Miles	
DATE: 2017-03-09	PROJECTION: NAD83 NSRS2007 STATEPLANE ALASKA 4 FIPS 5004	DWG: RRI_APPENDIX_A_1_2_MAINLINE_REV_C2_CL_INDEX

DISCLAIMER
The information contained herein is for informational or planning purposes only. It does not nor should it be deemed to be an offer, request or proposals for rights or occupation of any kind. The Alaska LNG Project Participants and their respective officers, employees and agents, make no warranty, implied or otherwise, nor accept any liability, as to the accuracy or completeness of the information contained in these documents, drawings or electronic files. Do not remove or delete this note from document, drawing or electronic file.

Alaska LNG Project

PRELIMINARY FACILITY LOCATIONS - MAINLINE REV C2 ROUTE

ALASKA LNG

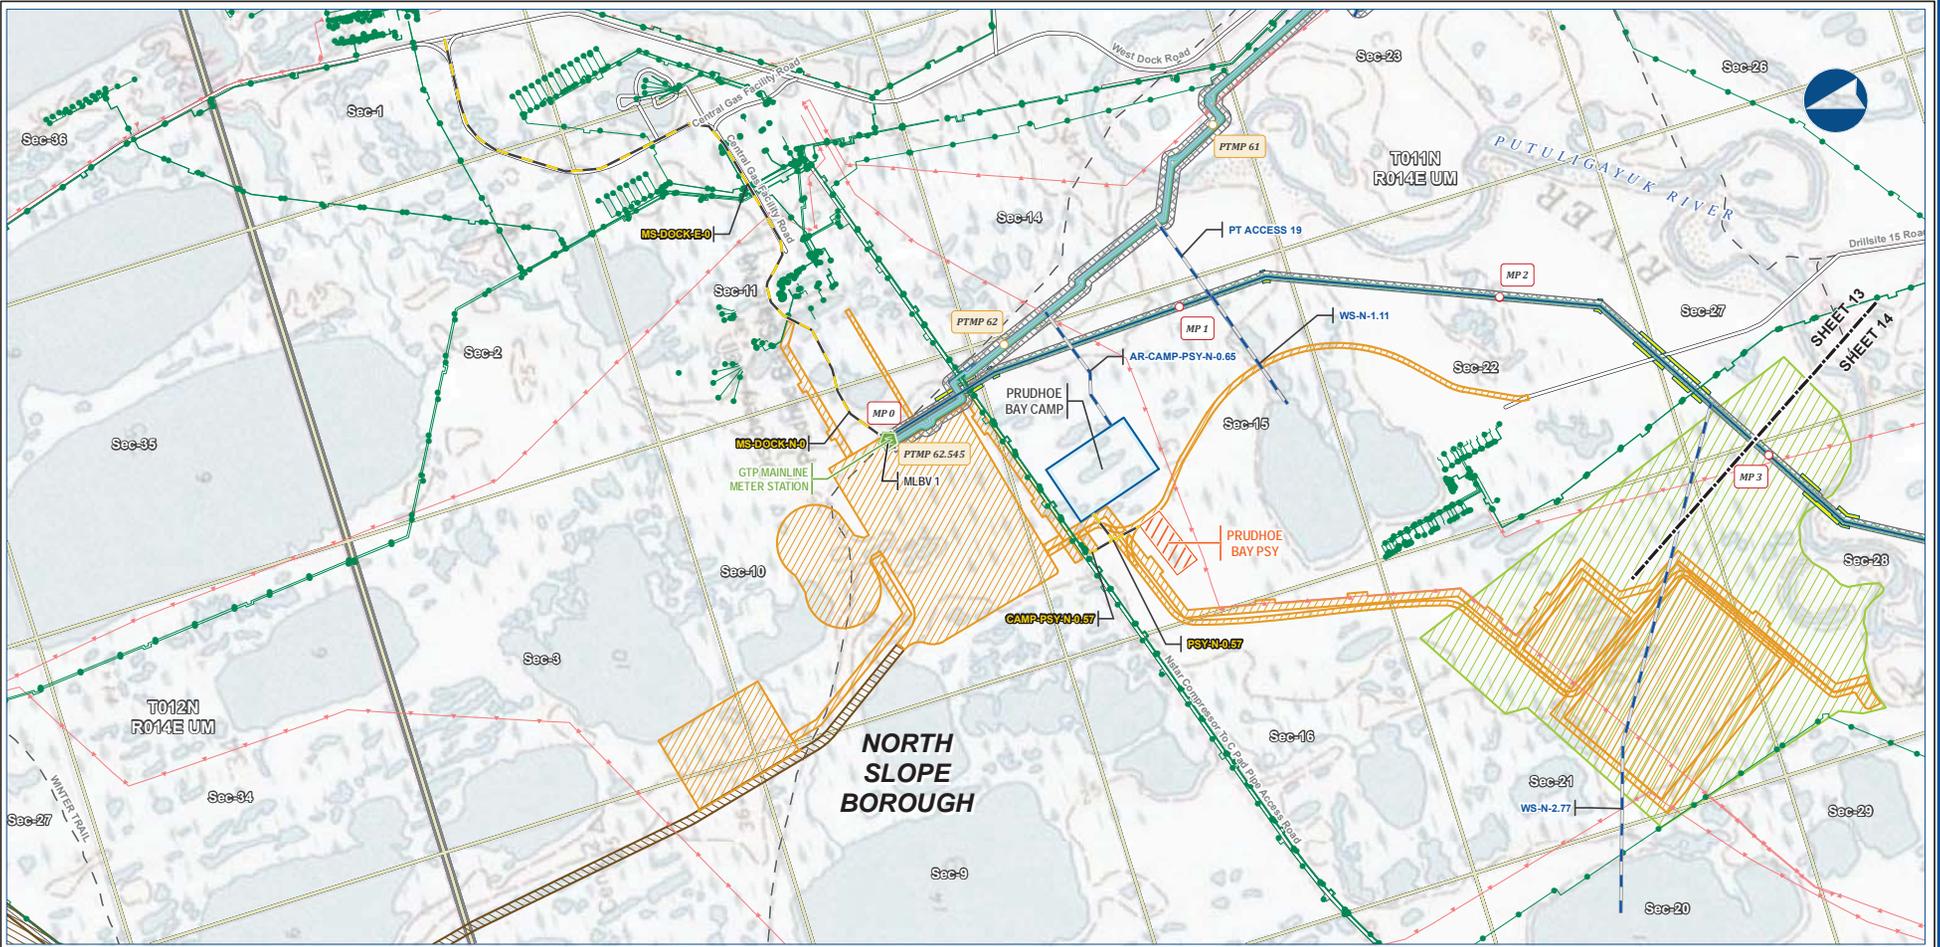

B-20



Alaska LNG Project

Legend		EXISTING FEATURES	
GTP	Permanent ROW	Existing Roads	Off Road Trails
GTP Footprint - Permanent	Construction ROW	Off Road Trails	Existing Pipeline
GTP Footprint - Construction	ATWS	Overhead Powerline	Section
GTP Mine/Reservoir Study Area	Off ROW Camp	Pipe Storage Yard (PSY)	Township
Mainline Pipeline	Point Thomson Unit Gas Transmission Line	Meter Station	
Access Road - Gravel	Access Road - Ice		
Access Road - Ice	Ice Pad Access Road		
Meter Station			
Mainline Blockvalve			


ALASKA LNG PROJECT			
Preliminary Facility Locations			
Mainline Rev C2 Route			
BOROUGH:	NORTH SLOPE	DRAWN BY:	AGDC
STATE:	ALASKA	CHECKED BY:	
REV. NO.:	REVISION	DATE	
A	ISSUED FOR REVIEW	2017-03-28	
PRELIMINARY			
1:24,000			
DATE: 2017-03-28	PROJECTION: NAD83 NSRS2007 ALASKAZONE4 FTUS 54392	DWG: RR_1_APPENDIX_A1_MAINLINE_TOPO_REV_C2_CL	SHEET: 13

DISCLAIMER

The information contained herein is for informational or planning purposes only. It does not nor should it be deemed to be an offer, request or proposals for rights or occupation of any kind. The Alaska LNG Project Participants and their respective officers, employees and agents, make no warranty, implied or otherwise, nor accept any liability, as to the accuracy or completeness of the information contained in these documents, drawings or electronic files. Do not remove or delete this note from document, drawing or electronic file.

PRELIMINARY FACILITY LOCATIONS - MAINLINE REV C2 ROUTE

ALASKA LNG

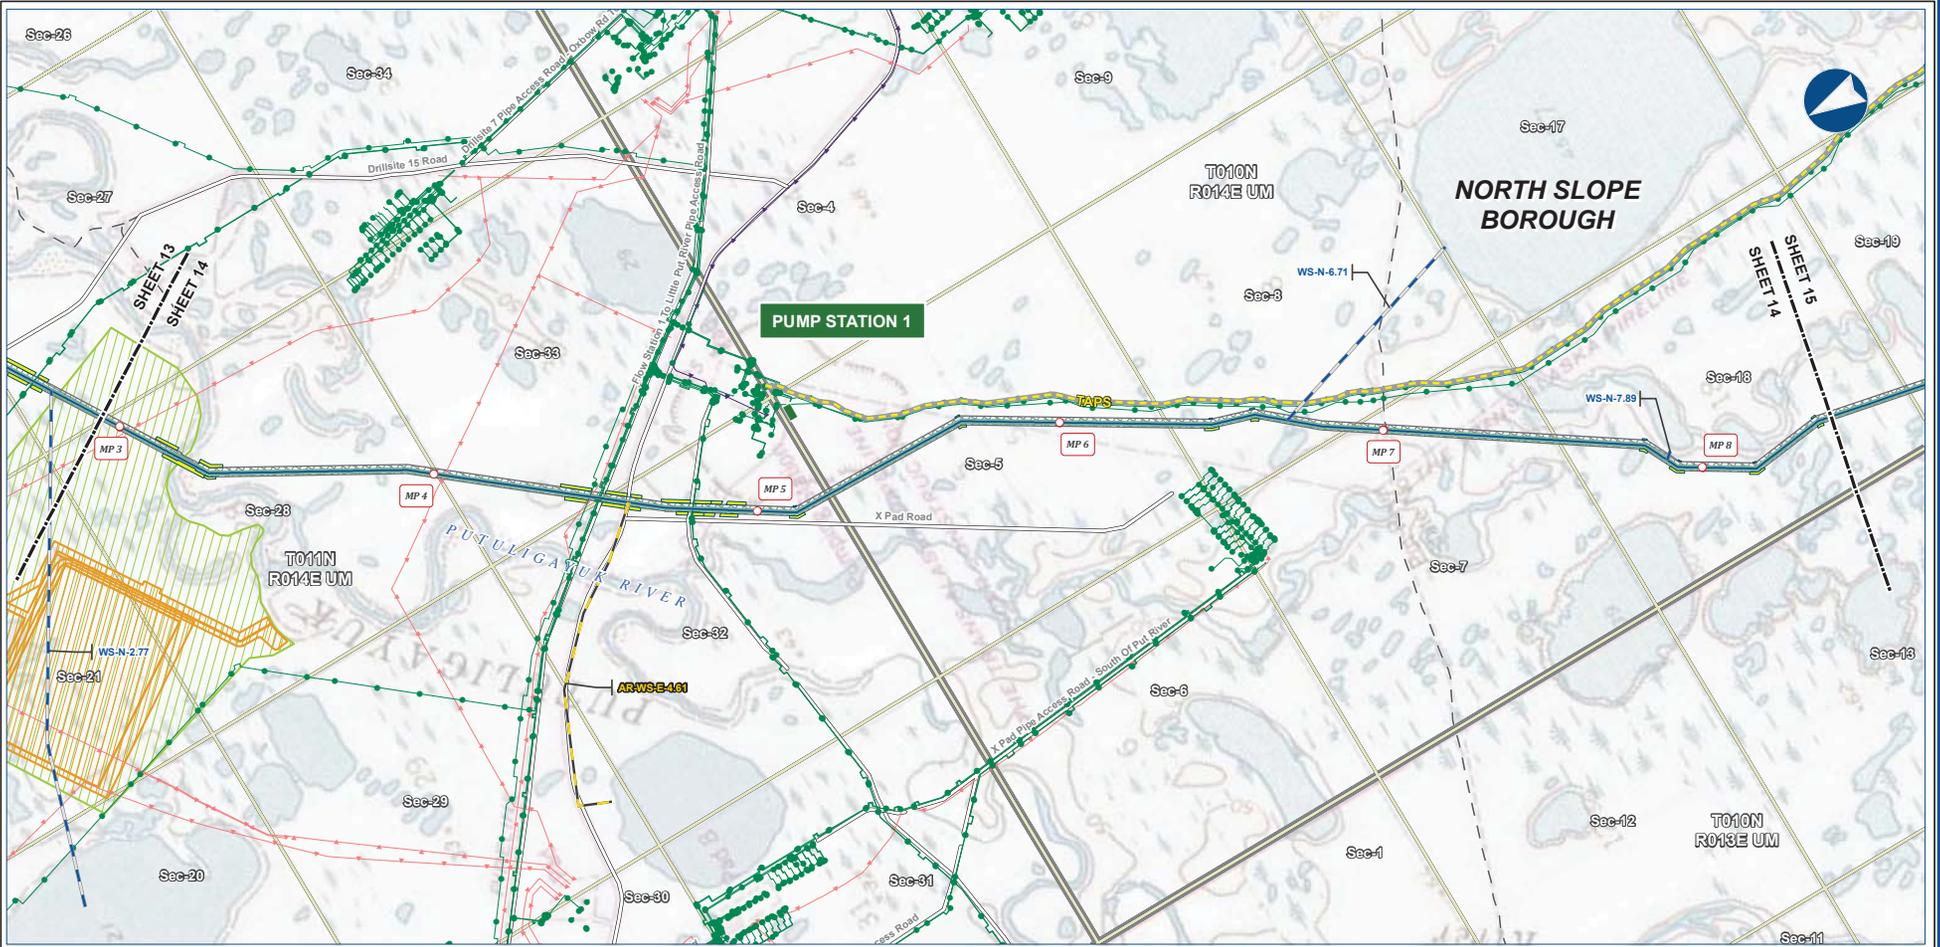

B-21



Alaska LNG Project

Legend	
GTP	Permanent ROW
GTP Footprint - Permanent	Construction ROW
GTP Mine/Reservoir Study Area	ATWS
PIPELINE	
Mainline Pipeline	Existing Roads
Access Road - Gravel	Off Road Trails
Access Road - Ice	TAPS
	Existing Pipeline
	Buried Cable
	Overhead Powerline
	Alaska DOT Place Names
	Section
	Township

ALASKA LNG PROJECT			
Preliminary Facility Locations			
Mainline Rev C2 Route			
BOROUGH:	NORTH SLOPE	DRAWN BY:	AGDC
STATE:	ALASKA	CHECKED BY:	
REV. NO.:	REVISION	DATE	
A	ISSUED FOR REVIEW	2017-03-10	
PRELIMINARY			
1:24,000			
DATE:	2017-03-10	PROJECTION:	NAD83 NRSR2007 ALASKAZONE4 FTUS 54392

DISCLAIMER

The information contained herein is for informational or planning purposes only. It does not nor should it be deemed to be an offer, request or proposals for rights or occupation of any kind. The Alaska LNG Project Participants and their respective officers, employees and agents, make no warranty, implied or otherwise, nor accept any liability, as to the accuracy or completeness of the information contained in these documents, drawings or electronic files. Do not remove or delete this note from document, drawing or electronic file.

DWG: RR1_APPENDIX_A1_MAINLINE_TOPO_REV_C2_CL SHEET: 14



B-22




Legend	
PIPELINE	EXISTING FEATURES
— Mainline Pipeline	□ Permanent ROW
— Access Road - Ice	□ Construction ROW
	□ ATWS
	— Existing Roads
	— TAPS
	● Existing Pipeline
	□ Section
	□ Township

ALASKA LNG PROJECT Preliminary Facility Locations Mainline Rev C2 Route			
BOROUGH:	NORTH SLOPE	DRAWN BY:	AGDC
STATE:	ALASKA	CHECKED BY:	
REV. NO.:	REVISION	DATE	
A	ISSUED FOR REVIEW	2017-03-10	
PRELIMINARY			
1:24,000			
DATE:	2017-03-10	PRODUCTION:	NAD83 NSRS2007 ALASKAZONE4 FTUS 54392

DISCLAIMER

The information contained herein is for informational or planning purposes only. It does not nor should it be deemed to be an offer, request or proposals for rights or occupation of any kind. The Alaska LNG Project Participants and their respective officers, employees and agents, make no warranty, implied or otherwise, nor accept any liability, as to the accuracy or completeness of the information contained in these documents, drawings or electronic files. Do not remove or delete this note from document, drawing or electronic file.

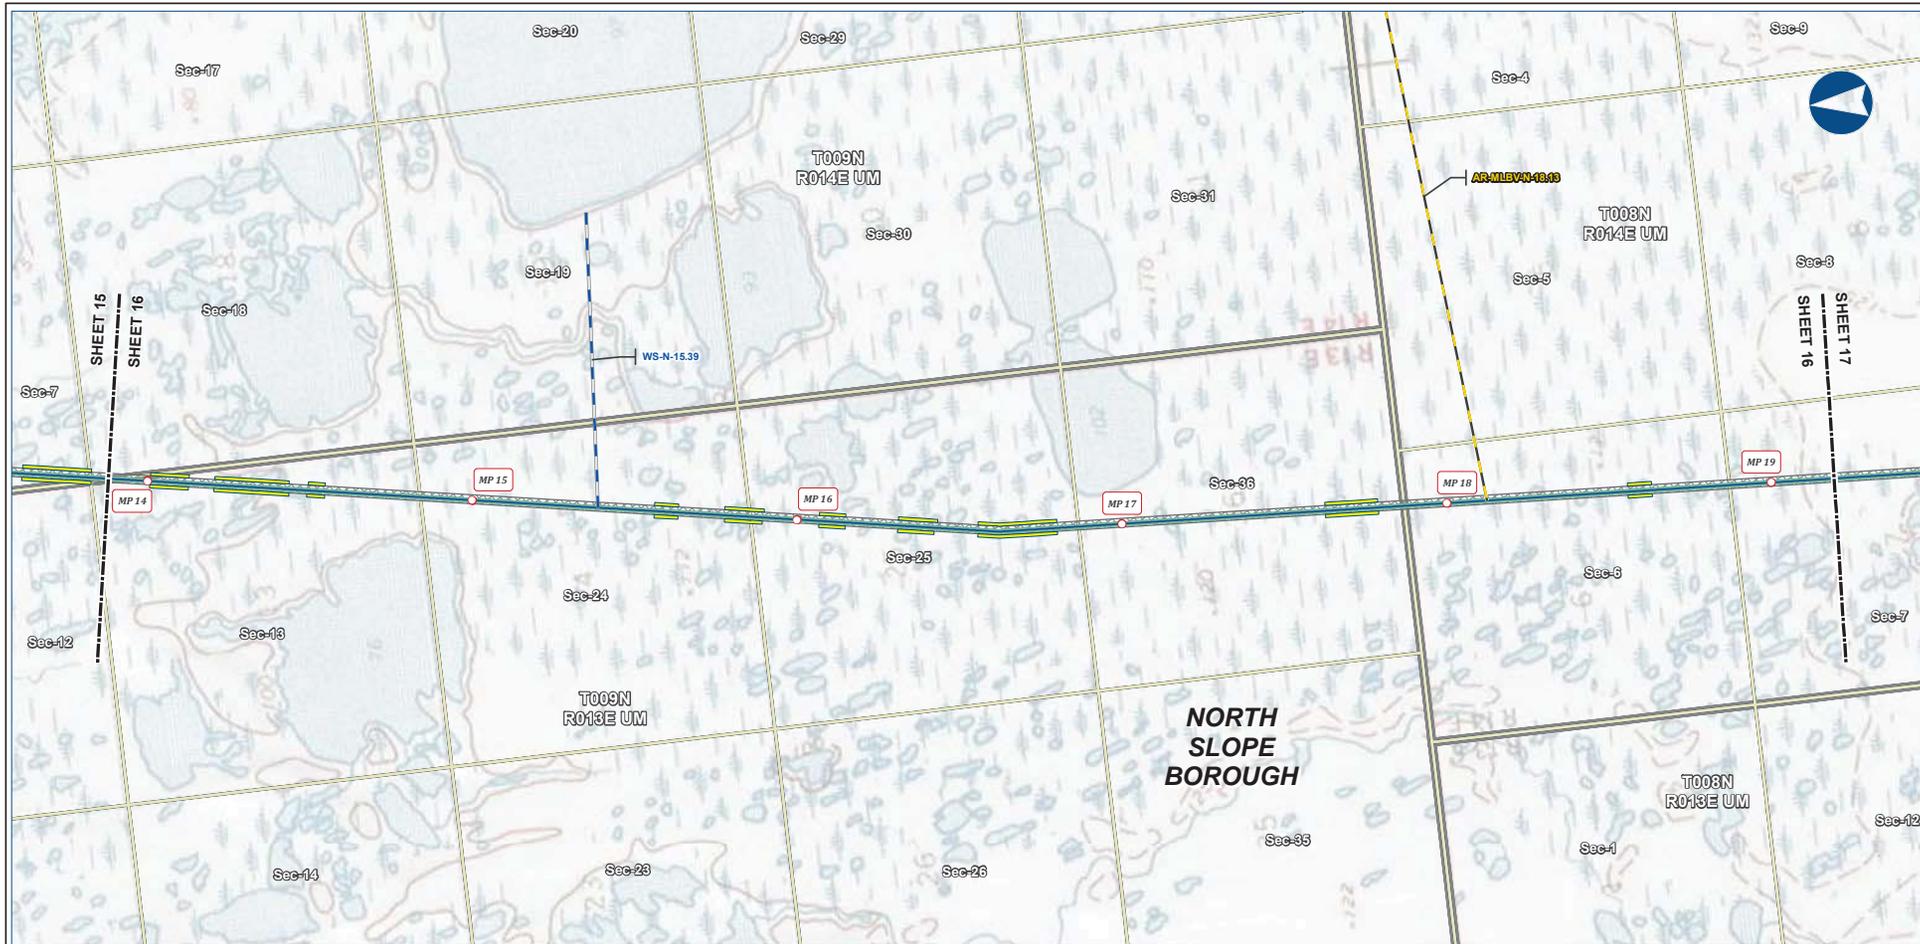

B-23



Legend

Mainline Pipeline	Permanent ROW	Existing Features
Access Road - Gravel	Construction ROW	Existing Roads
Access Road - Ice	ATWS	Section
		Township

ALASKA LNG PROJECT
Preliminary Facility Locations
Mainline Rev C2 Route


BOROUGH:	NORTH SLOPE	DRAWN BY:	AGDC
STATE:	ALASKA	CHECKED BY:	
REV. NO.:	A	REVISION	ISSUED FOR REVIEW
		DATE	2017-03-10
PRELIMINARY			
1:24,000			
0 10 20 Miles			
DATE:	2017-03-10	PROJECTION:	NAD83 NSRS2007 ALASKAZONE4 FTUS 54392

DISCLAIMER

The information contained herein is for informational or planning purposes only. It does not nor should it be deemed to be an offer, request or proposals for rights or occupation of any kind. The Alaska LNG Project Participants and their respective officers, employees and agents, make no warranty, implied or otherwise, nor accept any liability, as to the accuracy or completeness of the information contained in these documents, drawings or electronic files. Do not remove or delete this note from document, drawing or electronic file.

PRELIMINARY FACILITY LOCATIONS - MAINLINE REV C2 ROUTE

ALASKA LNG

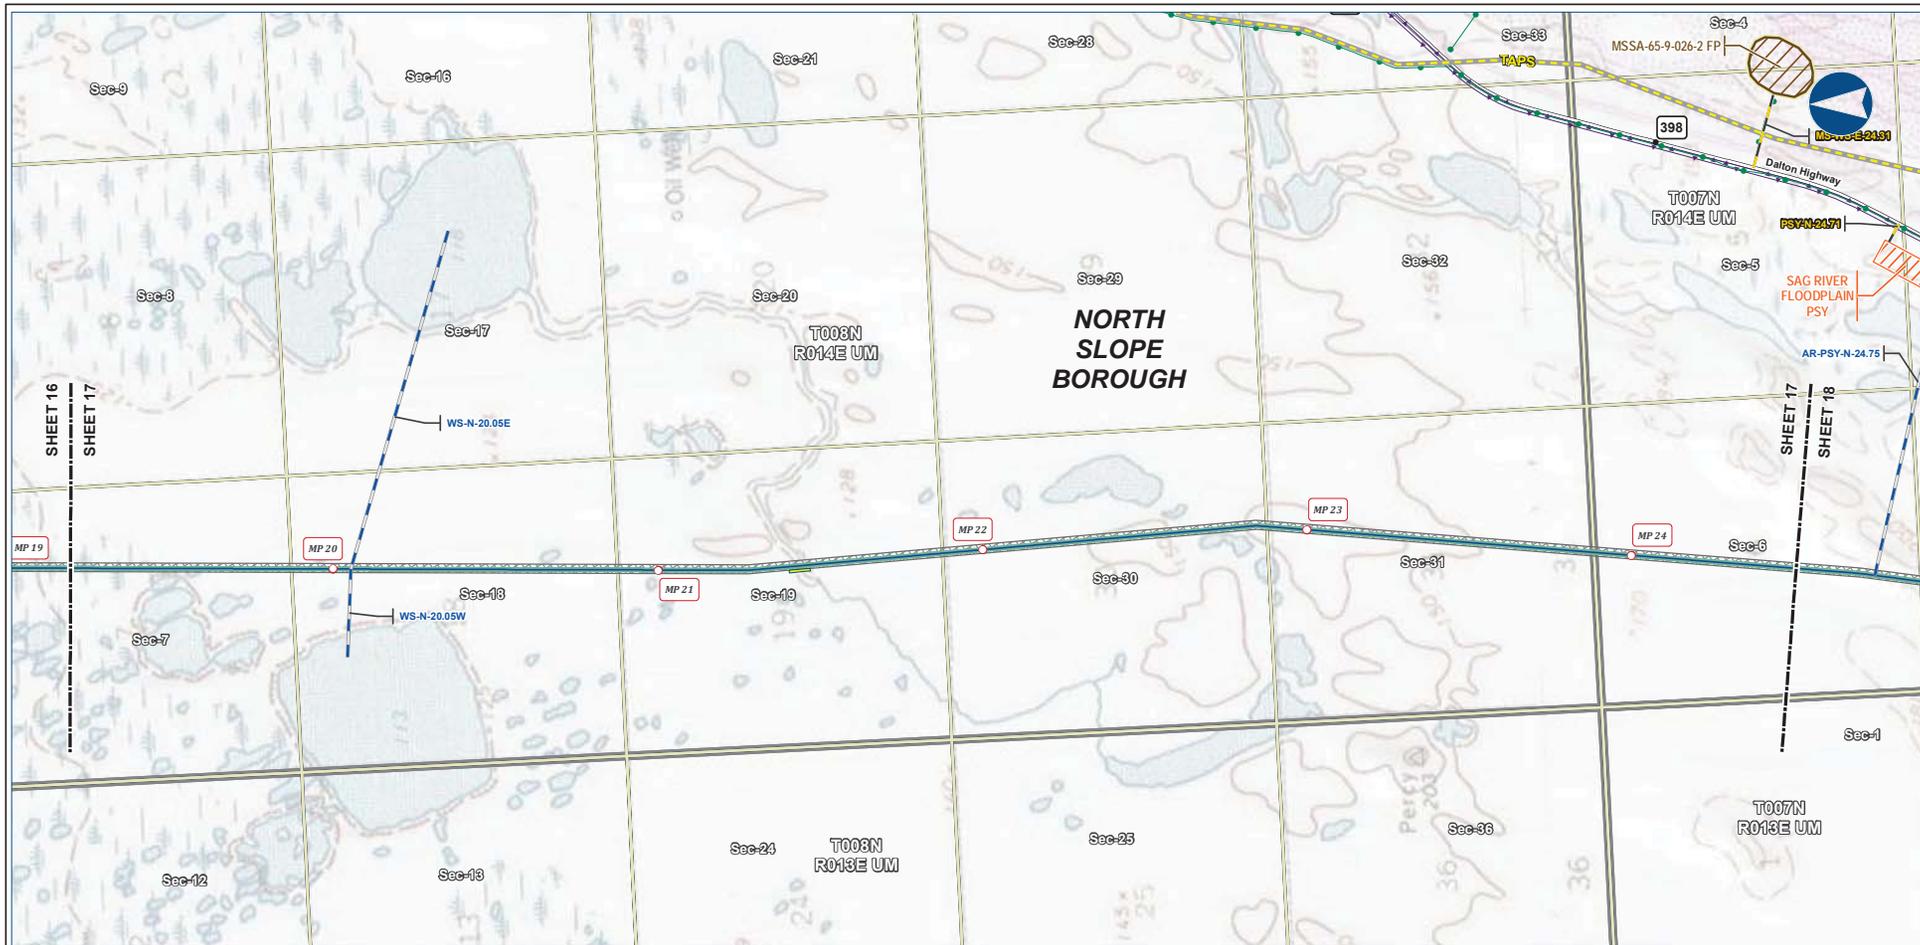

B-24



Legend

Mainline Pipeline	Permanent ROW	EXISTING FEATURES
Access Road - Gravel	Construction ROW	Existing Roads
Access Road - Ice	ATWS	TAPS
	Pipe Storage Yard (PSY)	Existing Pipeline
	Material Site Study Area (MSSA)	Buried Cable
		Section
		Township

ALASKA LNG PROJECT
Preliminary Facility Locations
Mainline Rev C2 Route

BOROUGH:	NORTH SLOPE	DRAWN BY:	AGDC
STATE:	ALASKA	CHECKED BY:	
REV. NO.:	REVISION	DATE	
A	ISSUED FOR REVIEW	2017-03-10	
PRELIMINARY			
1:24,000			
DATE:	2017-03-10	PROJECTION:	NAD83 NSRS2007 ALASKAZONE4 FTUS S4392


DISCLAIMER

The information contained herein is for informational or planning purposes only. It does not nor should it be deemed to be an offer, request or proposals for rights or occupation of any kind. The Alaska LNG Project Participants and their respective officers, employees and agents, make no warranty, implied or otherwise, nor accept any liability, as to the accuracy or completeness of the information contained in these documents, drawings or electronic files. Do not remove or delete this note from document, drawing or electronic file.

Alaska LNG Project

PRELIMINARY FACILITY LOCATIONS - MAINLINE REV C2 ROUTE

ALASKA LNG

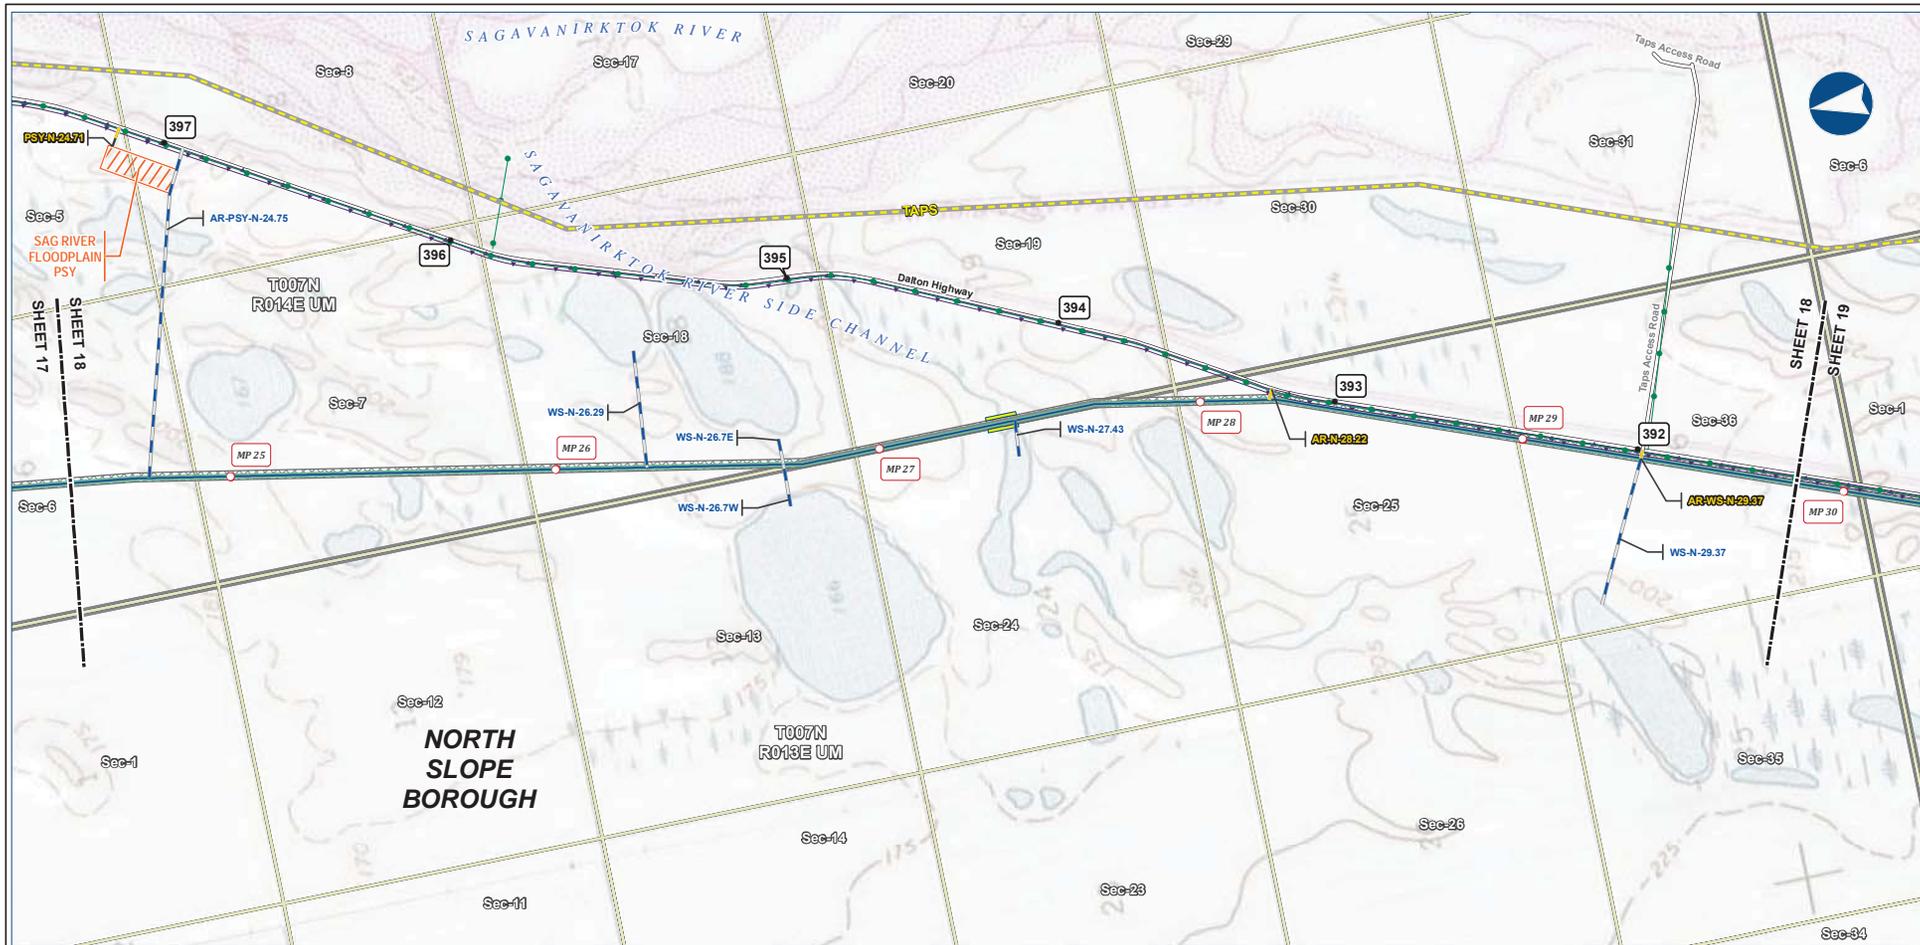

B-25




Legend		EXISTING FEATURES	
	Mainline Pipeline		Existing Roads
	Construction ROW		TAPS
	Access Road - Gravel		Existing Pipeline
	Access Road - Ice		Buried Cable
	Pipe Storage Yard (PSY)		Section
			Township

ALASKA LNG PROJECT Preliminary Facility Locations Mainline Rev C2 Route			
BOROUGH:	NORTH SLOPE	DRAWN BY:	AGDC
STATE:	ALASKA	CHECKED BY:	
REV. NO.:	REVISION	DATE	
A	ISSUED FOR REVIEW	2017-03-10	
PRELIMINARY			
1:24,000			
DATE:	2017-03-10	PROJECTION:	NAD83 NRSR2007 ALASKAZONE4 FTUS S4392

DISCLAIMER
The information contained herein is for informational or planning purposes only. It does not nor should it be deemed to be an offer, request or proposals for rights or occupation of any kind. The Alaska LNG Project Participants and their respective officers, employees and agents, make no warranty, implied or otherwise, nor accept any liability, as to the accuracy or completeness of the information contained in these documents, drawings or electronic files. Do not remove or delete this note from document, drawing or electronic file.

Alaska LNG Project

PRELIMINARY FACILITY LOCATIONS - MAINLINE REV C2 ROUTE

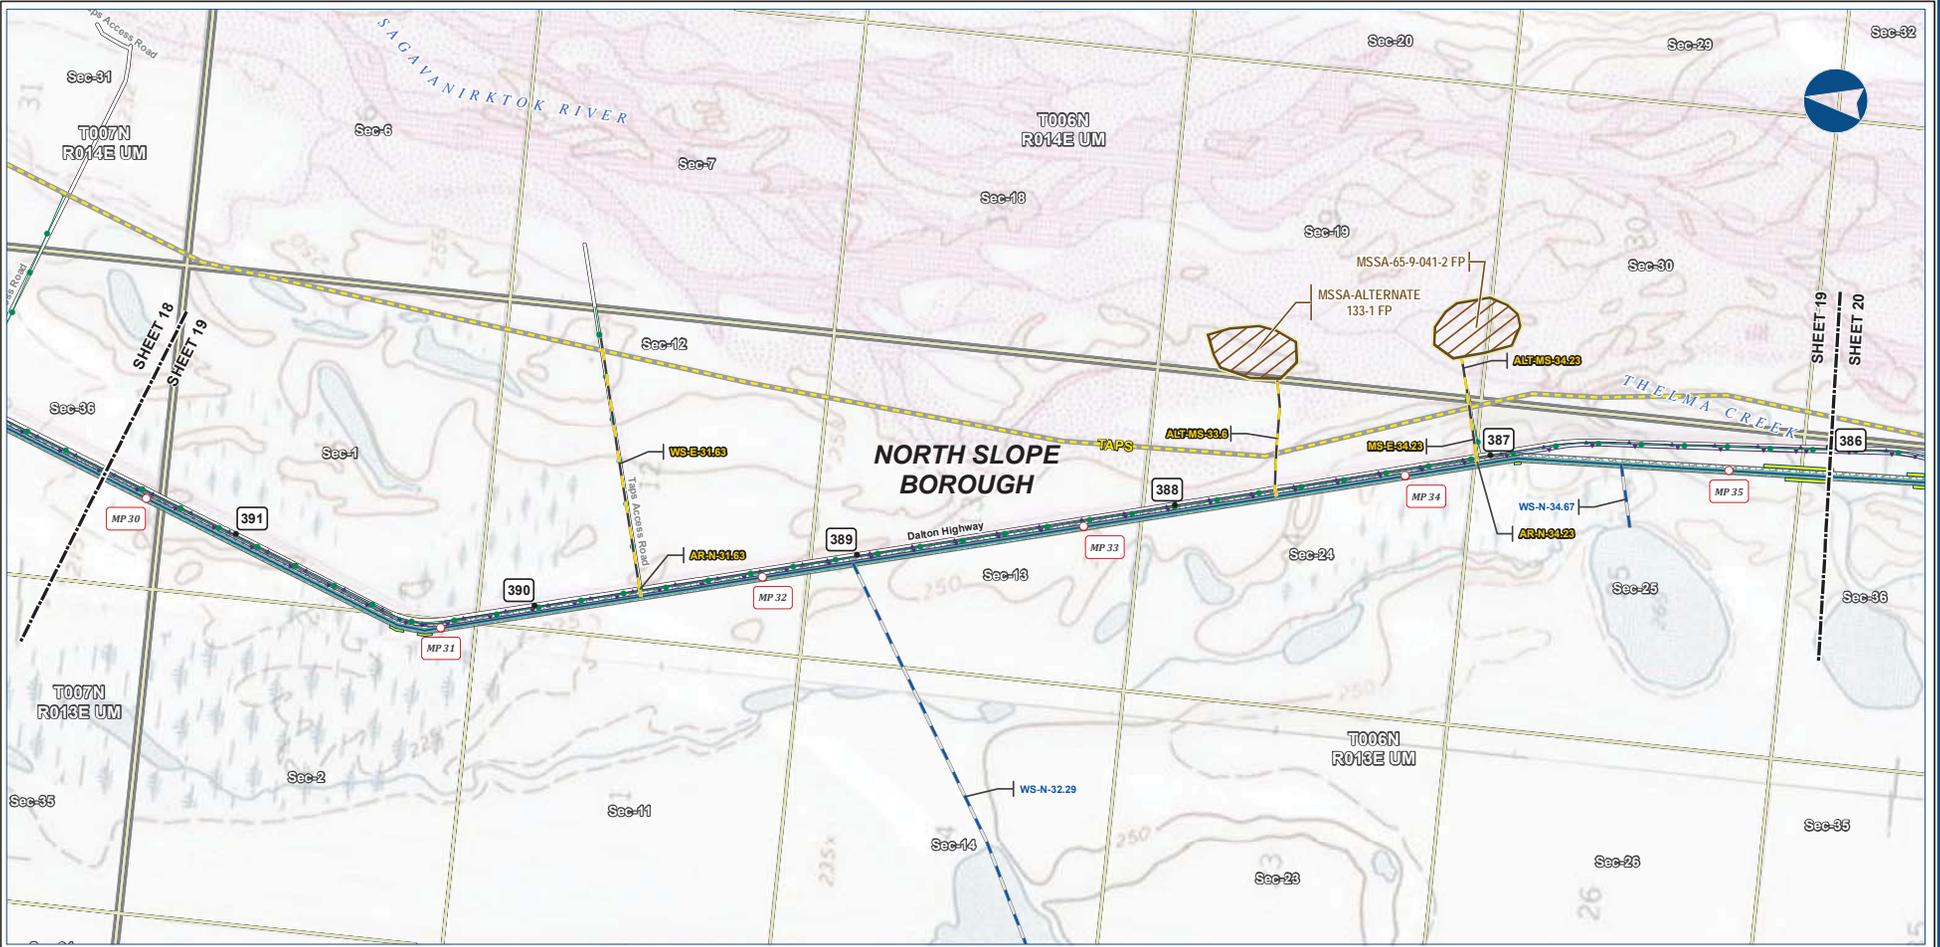

B-26



Legend		
PIPELINE	Permanent ROW	EXISTING FEATURES
Mainline Pipeline	Construction ROW	Existing Roads
Access Road - Gravel	ATWS	TAPS
Access Road - Ice	Material Site Study Area (MSSA)	Existing Pipeline
		Buried Cable
		Section
		Township


ALASKA LNG PROJECT Preliminary Facility Locations Mainline Rev C2 Route			
BOROUGH:	NORTH SLOPE	DRAWN BY:	AGDC
STATE:	ALASKA	CHECKED BY:	
REV. NO.:	REVISION	DATE	
A	ISSUED FOR REVIEW	2017-03-10	
PRELIMINARY			
1:24,000			
DATE:	2017-03-10	PROJECTION:	NAD83 NSRS2007 ALASKAZONE4 FTUS 54392

DISCLAIMER

The information contained herein is for informational or planning purposes only. It does not nor should it be deemed to be an offer, request or proposals for rights or occupation of any kind. The Alaska LNG Project Participants and their respective officers, employees and agents, make no warranty, implied or otherwise, nor accept any liability, as to the accuracy or completeness of the information contained in these documents, drawings or electronic files. Do not remove or delete this note from document, drawing or electronic file.

PRELIMINARY FACILITY LOCATIONS - MAINLINE REV C2 ROUTE

ALASKA LNG

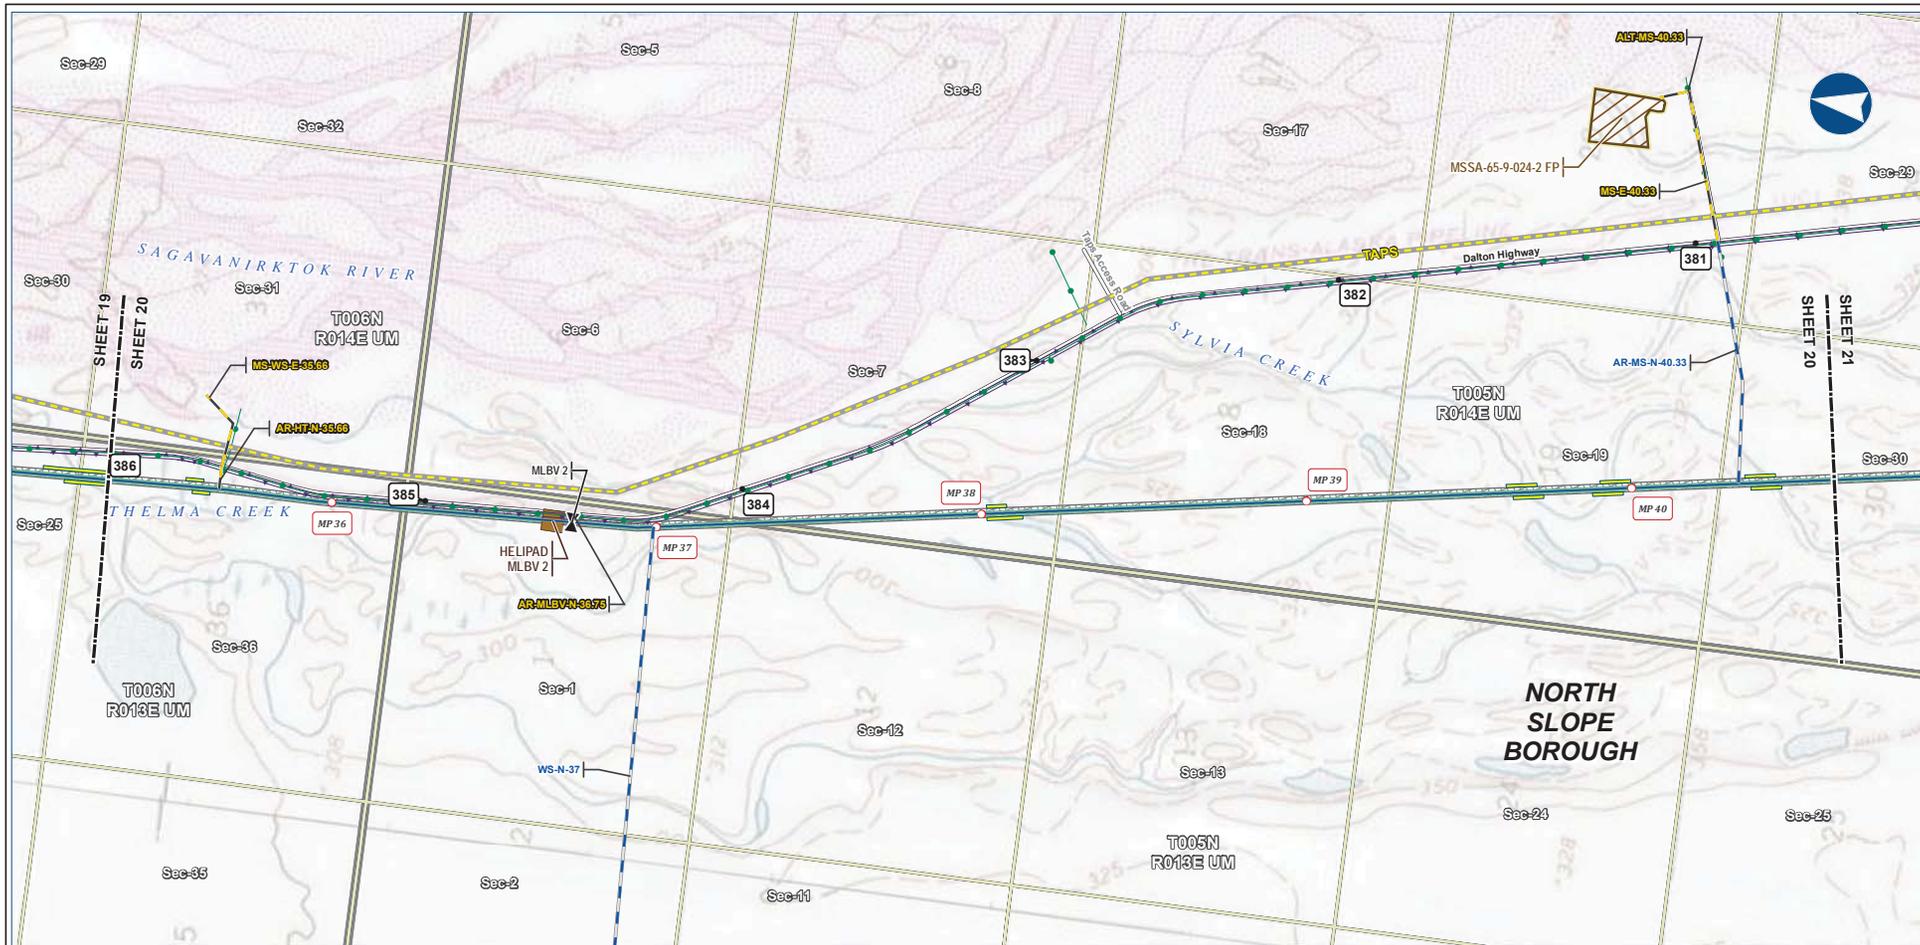

B-27



Legend		EXISTING FEATURES	
	Mainline Pipeline		Existing Roads
	Construction ROW		TAPS
	Access Road - Gravel		Existing Pipeline
	Access Road - Ice		Buried Cable
	Mainline Blockvalve		Section
	Helipad		Township
	Permanent ROW		
	Construction ROW		
	ATWS		
	Material Site Study Area (MSSA)		


ALASKA LNG PROJECT Preliminary Facility Locations Mainline Rev C2 Route			
BOROUGH:	NORTH SLOPE	DRAWN BY:	AGDC
STATE:	ALASKA	CHECKED BY:	
REV. NO.:	REVISION	DATE	
A	ISSUED FOR REVIEW	2017-03-10	
PRELIMINARY			
1:24,000			
DATE:	2017-03-10	PROJECTION:	NAD83 NRSR2007 ALASKAZONE4 FTUS 54392

DISCLAIMER

The information contained herein is for informational or planning purposes only. It does not nor should it be deemed to be an offer, request or proposals for rights or occupation of any kind. The Alaska LNG Project Participants and their respective officers, employees and agents, make no warranty, implied or otherwise, nor accept any liability, as to the accuracy or completeness of the information contained in these documents, drawings or electronic files. Do not remove or delete this note from document, drawing or electronic file.

Alaska LNG Project

PRELIMINARY FACILITY LOCATIONS - MAINLINE REV C2 ROUTE

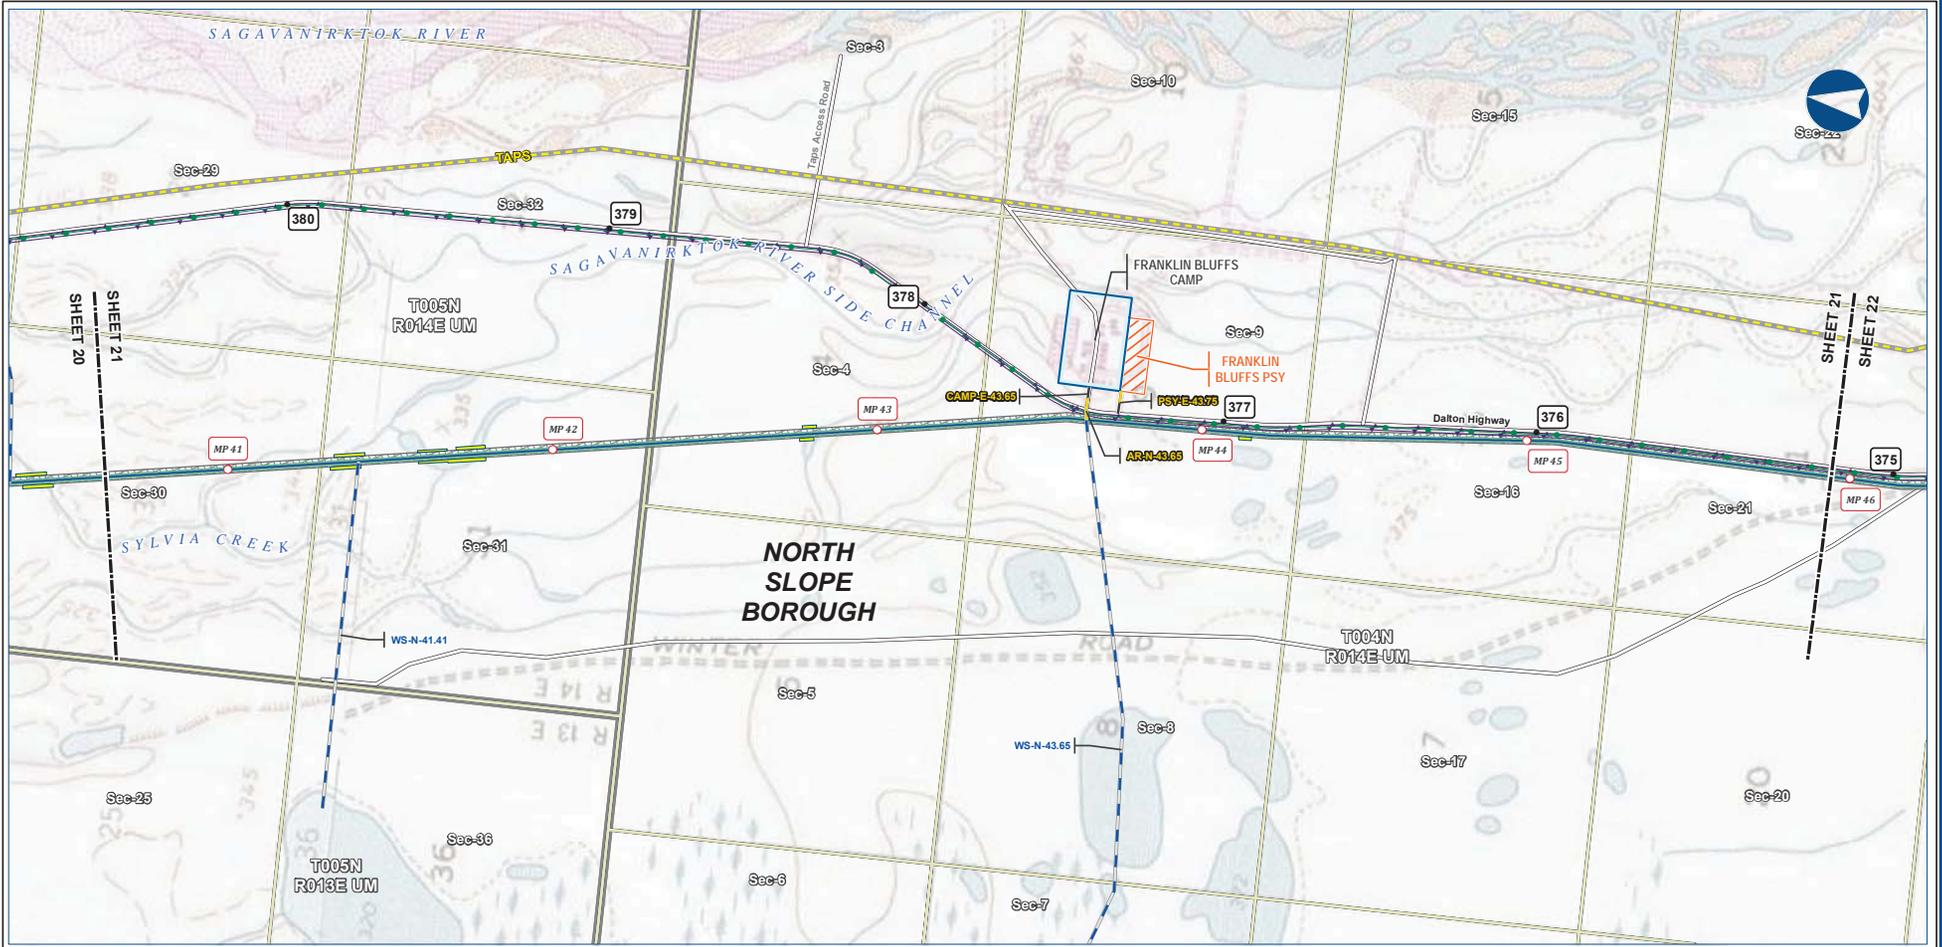

B-28



Legend		EXISTING FEATURES	
Mainline Pipeline	Permanent ROW	Existing Roads	TAPS
Access Road - Gravel	Construction ROW	Existing Pipeline	Buried Cable
Access Road - Ice	ATWS	Off Row Camp	Section
	WS-N-41.41	Pipe Storage Yard (PSY)	Township
	WS-N-43.65		


ALASKA LNG PROJECT Preliminary Facility Locations Mainline Rev C2 Route			
BOROUGH:	NORTH SLOPE	DRAWN BY:	AGDC
STATE:	ALASKA	CHECKED BY:	
REV. NO.:	REVISION	DATE	
A	ISSUED FOR REVIEW	2017-03-10	
PRELIMINARY			
1:24,000			
DATE:	2017-03-10	PROJECTION:	NAD83 NSRS2007 ALASKAZONE4 FTUS 54392

DISCLAIMER

The information contained herein is for informational or planning purposes only. It does not nor should it be deemed to be an offer, request or proposals for rights or occupation of any kind. The Alaska LNG Project Participants and their respective officers, employees and agents, make no warranty, implied or otherwise, nor accept any liability, as to the accuracy or completeness of the information contained in these documents, drawings or electronic files. Do not remove or delete this note from document, drawing or electronic file.

PRELIMINARY FACILITY LOCATIONS - MAINLINE REV C2 ROUTE

ALASKA LNG

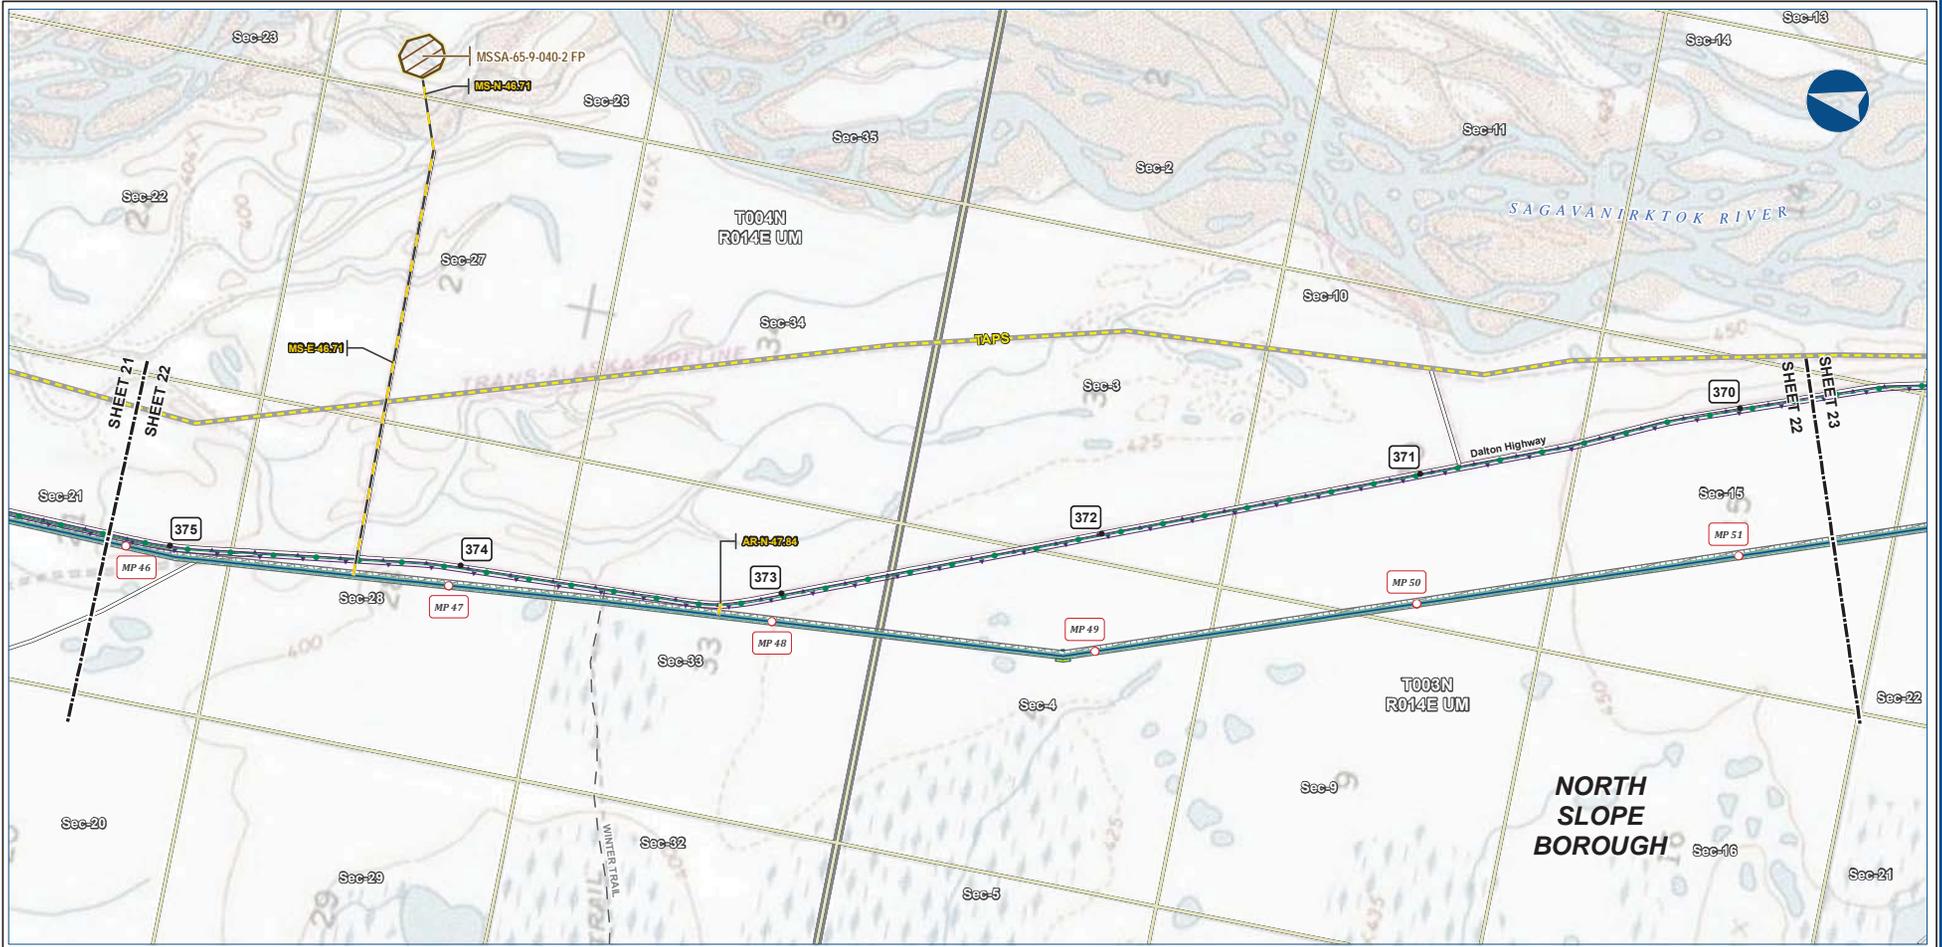

B-29



Alaska LNG Project

Legend	
PIPELINE	EXISTING FEATURES
— Mainline Pipeline	— Existing Roads
— Construction ROW	— Off Road Trails
— Access Road - Gravel	— TAPS
— Access Road - Ice	— Existing Pipeline
— Permanent ROW	— Buried Cable
— ATWS	— Section
— Material Site Study Area (MSSA)	— Township


ALASKA LNG PROJECT Preliminary Facility Locations Mainline Rev C2 Route			
BOROUGH:	NORTH SLOPE	DRAWN BY:	AGDC
STATE:	ALASKA	CHECKED BY:	
REV. NO.:	REVISION	DATE	
A	ISSUED FOR REVIEW	2017-03-10	
PRELIMINARY			
1:24,000			
DATE:	2017-03-10	PROJECTION:	NAD83 NSRS2007 ALASKAZONE4 FTUS 54392

DISCLAIMER

The information contained herein is for informational or planning purposes only. It does not nor should it be deemed to be an offer, request or proposals for rights or occupation of any kind. The Alaska LNG Project Participants and their respective officers, employees and agents, make no warranty, implied or otherwise, nor accept any liability, as to the accuracy or completeness of the information contained in these documents, drawings or electronic files. Do not remove or delete this note from document, drawing or electronic file.

PRELIMINARY FACILITY LOCATIONS - MAINLINE REV C2 ROUTE

ALASKA LNG

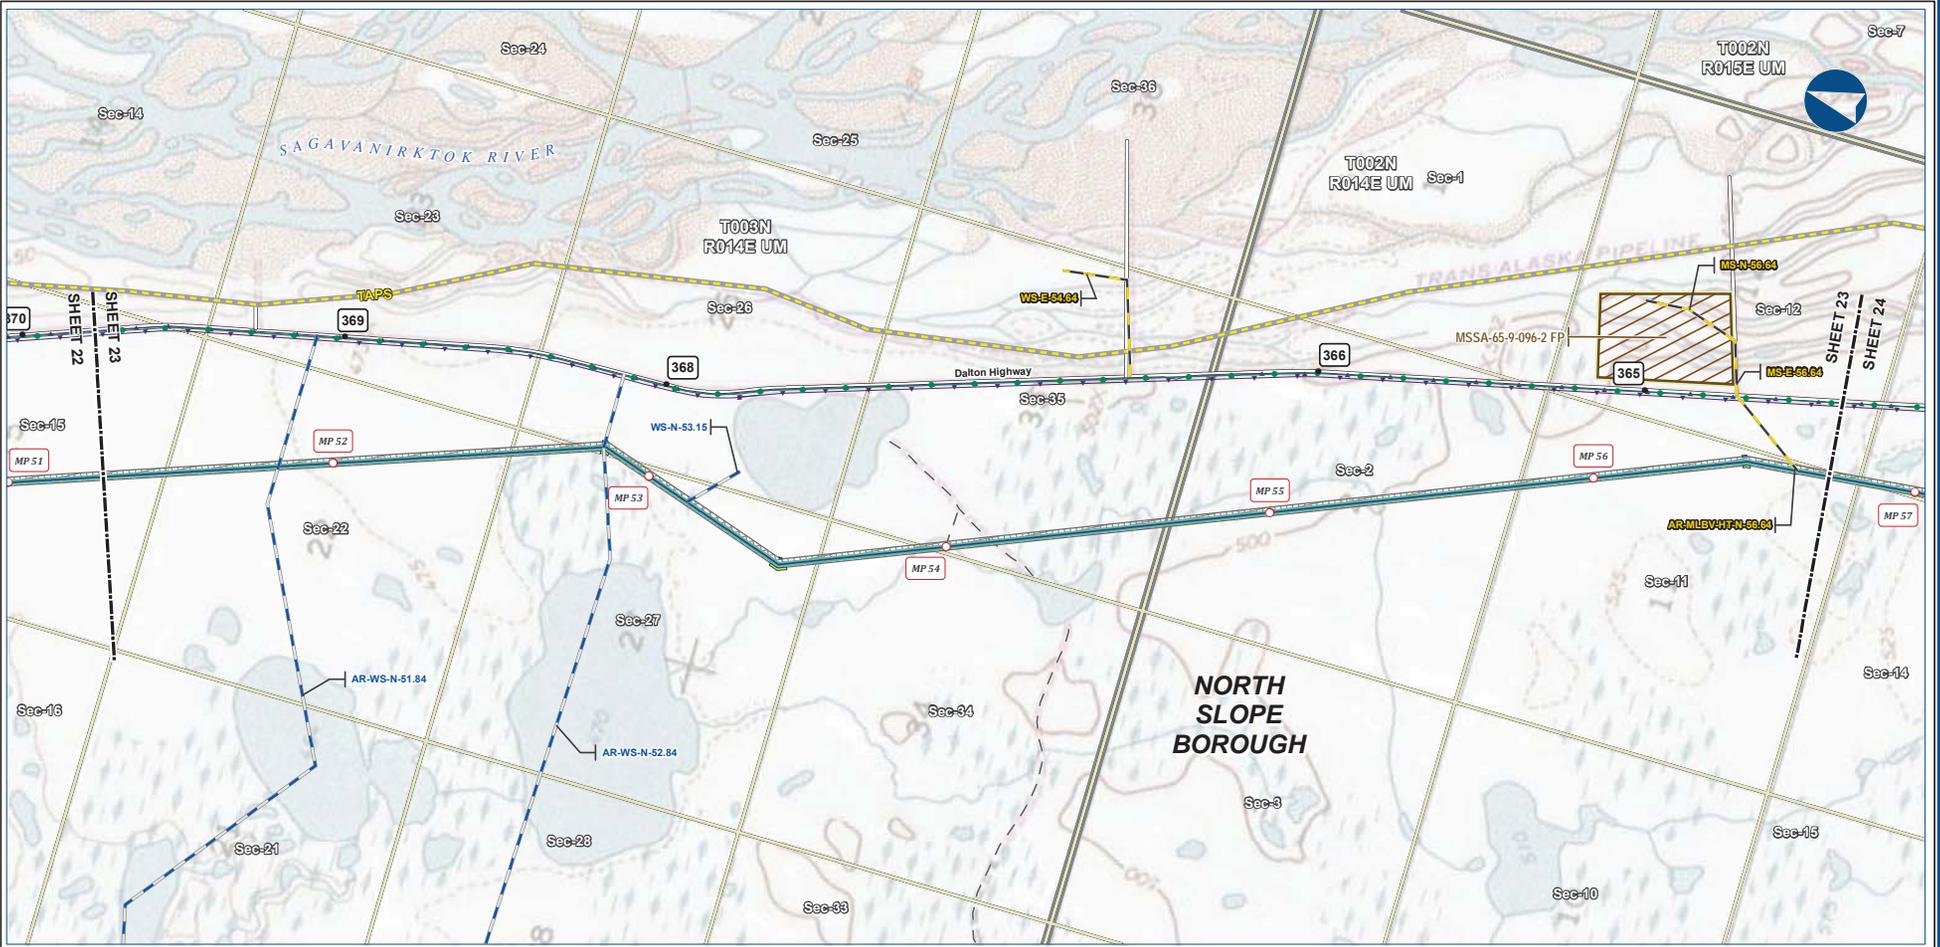

B-30



Alaska LNG Project

Legend	
PIPELINE	EXISTING FEATURES
— Mainline Pipeline	— Existing Roads
— Construction ROW	— Off Road Trails
— Access Road - Gravel	— TAPS
— Access Road - Ice	— Existing Pipeline
— Permanent ROW	— Buried Cable
— Construction ROW	— Section
— ATWS	— Township
— Material Site Study Area (MSSA)	


ALASKA LNG PROJECT Preliminary Facility Locations Mainline Rev C2 Route			
BOROUGH:	NORTH SLOPE	DRAWN BY:	AGDC
STATE:	ALASKA	CHECKED BY:	
REV. NO.:	REVISION	DATE	
A	ISSUED FOR REVIEW	2017-03-10	
PRELIMINARY			
1:24,000			
DATE:	2017-03-10	PROJECTION:	NAD83 NSRS2007 ALASKAZONE4 FTUS 54392

DISCLAIMER

The information contained herein is for informational or planning purposes only. It does not nor should it be deemed to be an offer, request or proposals for rights or occupation of any kind. The Alaska LNG Project Participants and their respective officers, employees and agents, make no warranty, implied or otherwise, nor accept any liability, as to the accuracy or completeness of the information contained in these documents, drawings or electronic files. Do not remove or delete this note from document, drawing or electronic file.

PRELIMINARY FACILITY LOCATIONS - MAINLINE REV C2 ROUTE

ALASKA LNG

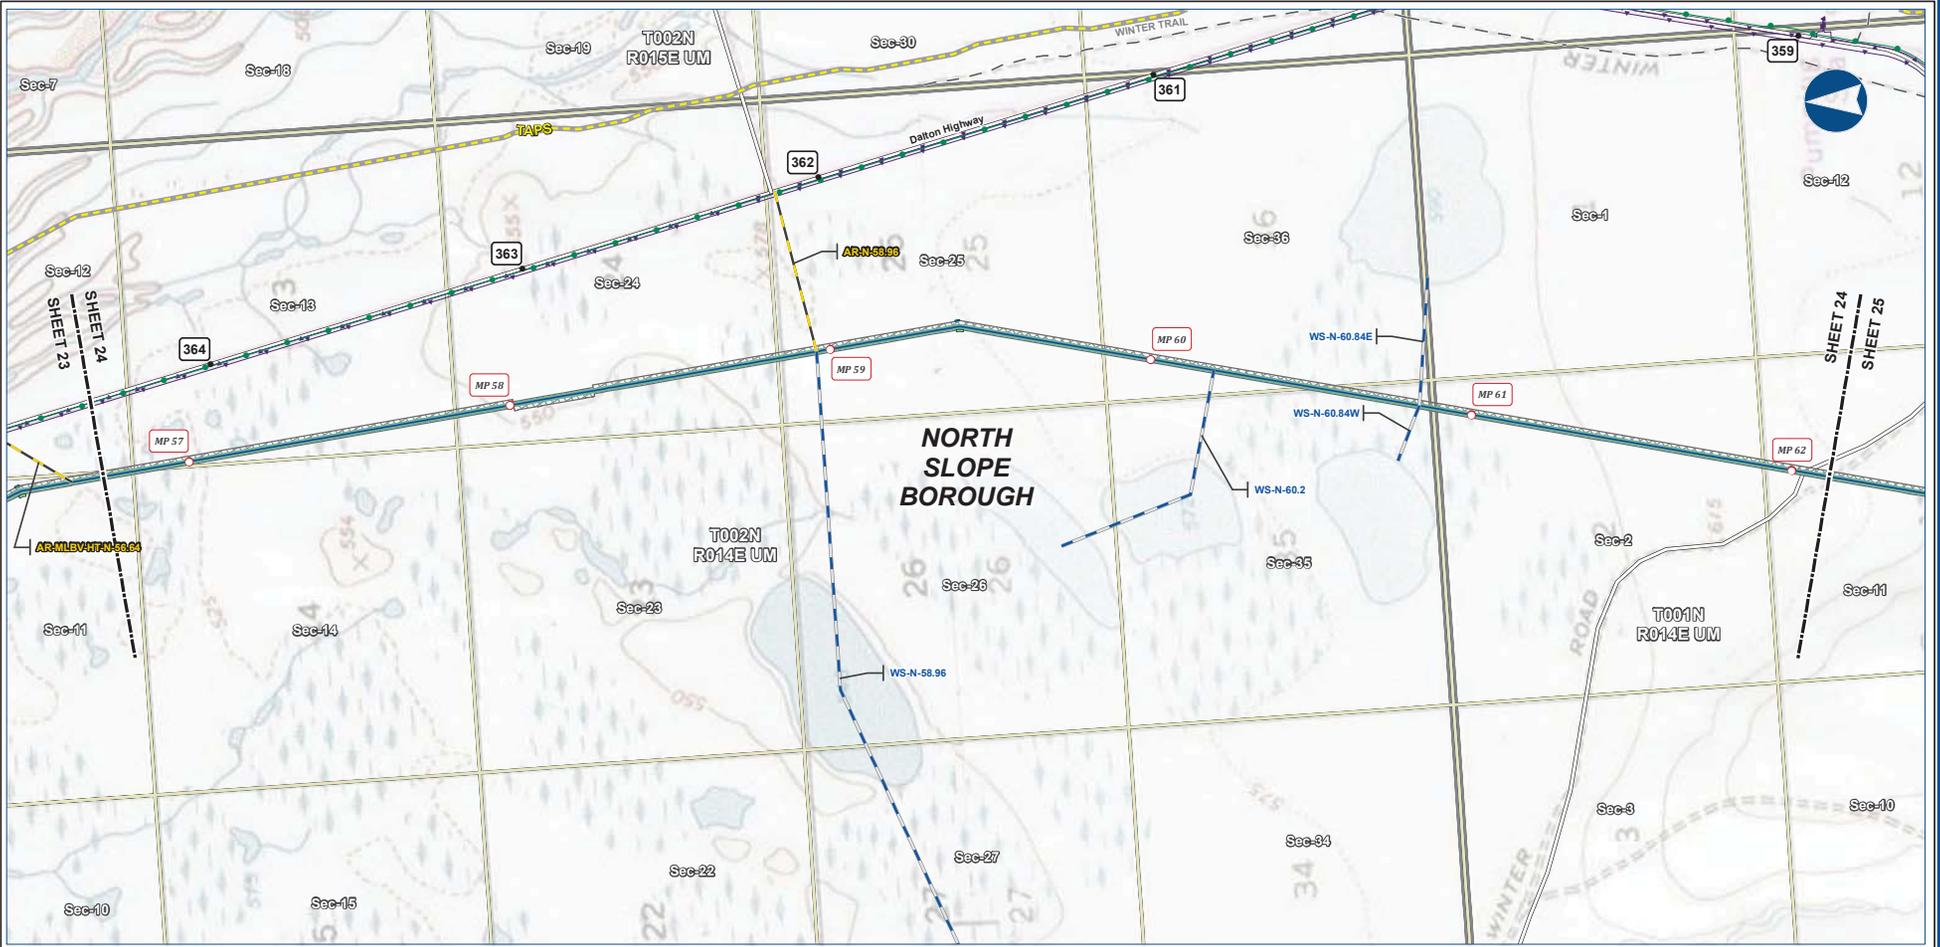

B-31



Legend

PIPELINE	Permanent ROW	EXISTING FEATURES
Mainline Pipeline	Construction ROW	Existing Roads
Access Road - Gravel	ATWS	Off Road Trails
Access Road - Ice		TAPS
		Existing Pipeline
		Buried Cable
		Section
		Township

ALASKA LNG PROJECT
Preliminary Facility Locations
Mainline Rev C2 Route

BOROUGH:	NORTH SLOPE	DRAWN BY:	AGDC
STATE:	ALASKA	CHECKED BY:	
REV. NO.:	REVISION	DATE	
A	ISSUED FOR REVIEW	2017-03-10	
PRELIMINARY			
1:24,000			
DATE:	2017-03-10	PROJECTION:	NAD83 NRSR2007 ALASKAZONE4 FTUS 54392


DISCLAIMER

The information contained herein is for informational or planning purposes only. It does not nor should it be deemed to be an offer, request or proposals for rights or occupation of any kind. The Alaska LNG Project Participants and their respective officers, employees and agents, make no warranty, implied or otherwise, nor accept any liability, as to the accuracy or completeness of the information contained in these documents, drawings or electronic files. Do not remove or delete this note from document, drawing or electronic file.

Alaska LNG Project

PRELIMINARY FACILITY LOCATIONS - MAINLINE REV C2 ROUTE

ALASKA LNG

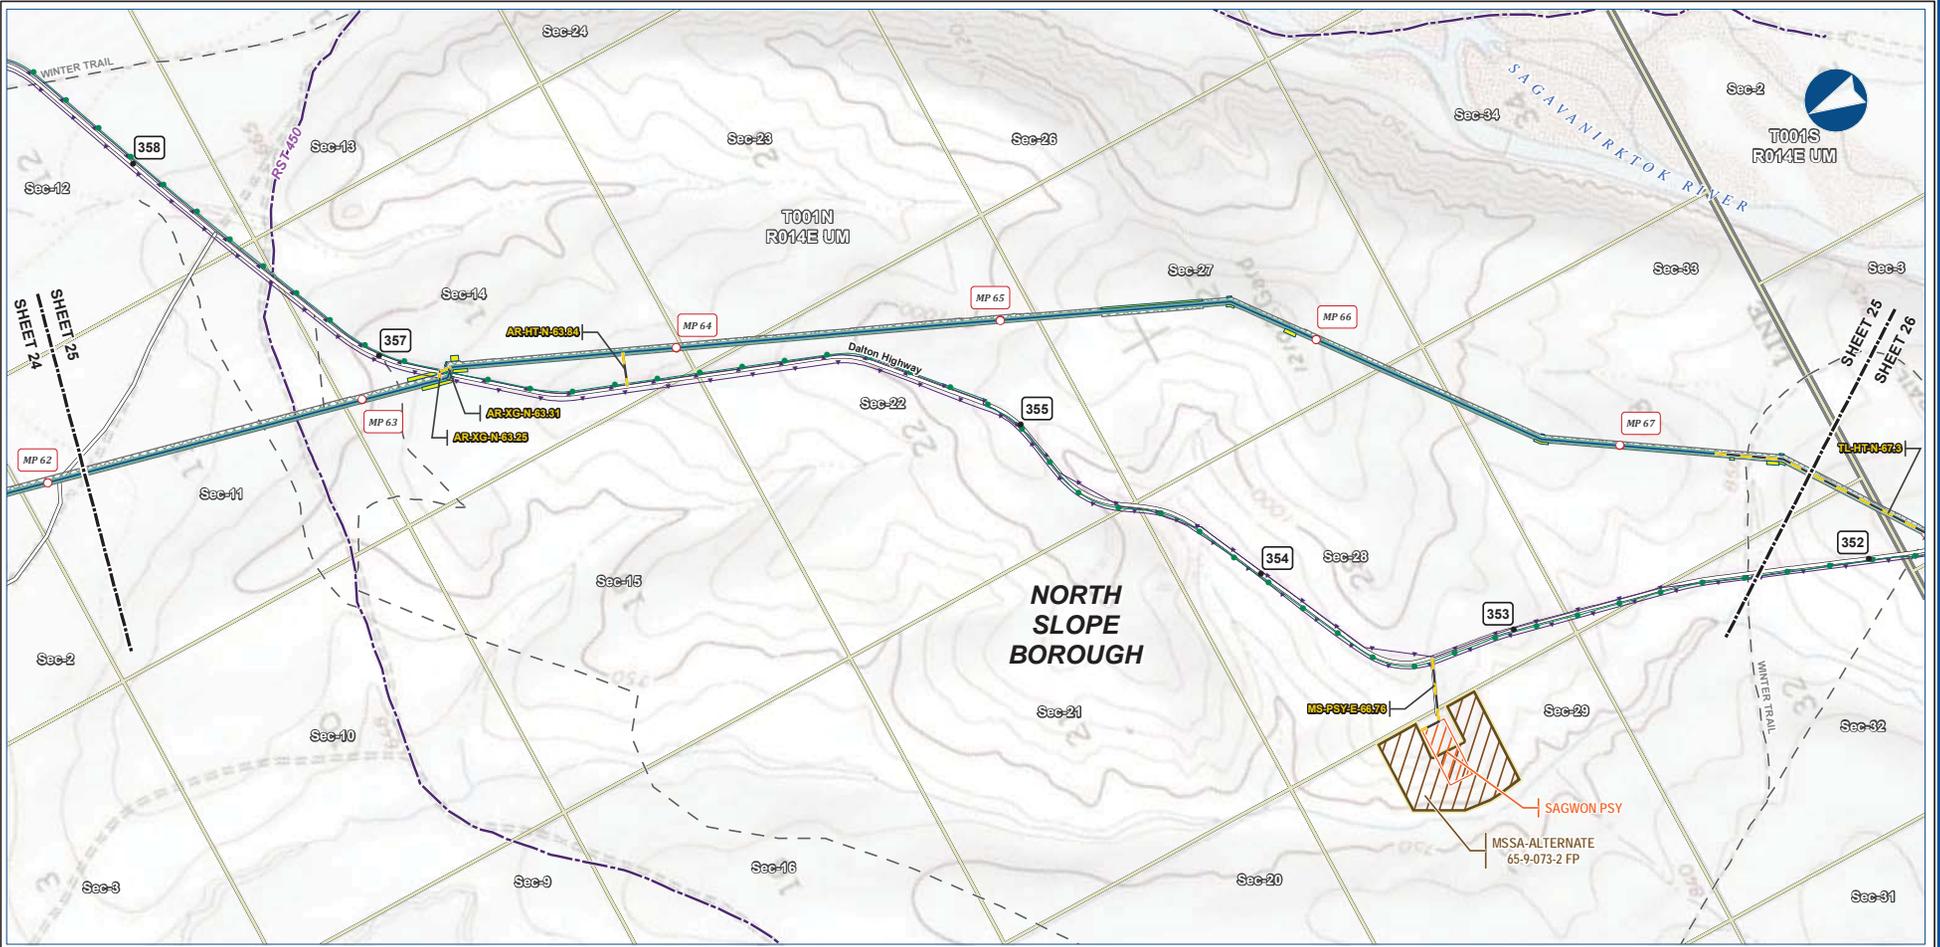

B-32



Legend		EXISTING FEATURES	
	Mainline Pipeline		Existing Roads
	Access Road - Gravel		Revised Statute 2477 Trail
	Permanent ROW		Off Road Trails
	Construction ROW		Existing Pipeline
	ATWS		Buried Cable
	Pipe Storage Yard (PSY)		Section
	Material Site Study Area (MSSA)		Township

ALASKA LNG PROJECT Preliminary Facility Locations Mainline Rev C2 Route			
BOROUGH:	NORTH SLOPE	DRAWN BY:	AGDC
STATE:	ALASKA	CHECKED BY:	
REV. NO.:	REVISION	DATE	
A	ISSUED FOR REVIEW	2017-03-10	
PRELIMINARY			
1:24,000			
DATE:	2017-03-10	PROJECTION:	NAD83 NSRS2007 ALASKAZONE4 FTUS 54392


DISCLAIMER

The information contained herein is for informational or planning purposes only. It does not nor should it be deemed to be an offer, request or proposals for rights or occupation of any kind. The Alaska LNG Project Participants and their respective officers, employees and agents, make no warranty, implied or otherwise, nor accept any liability, as to the accuracy or completeness of the information contained in these documents, drawings or electronic files. Do not remove or delete this note from document, drawing or electronic file.

Alaska LNG Project

PRELIMINARY FACILITY LOCATIONS - MAINLINE REV C2 ROUTE

ALASKA LNG

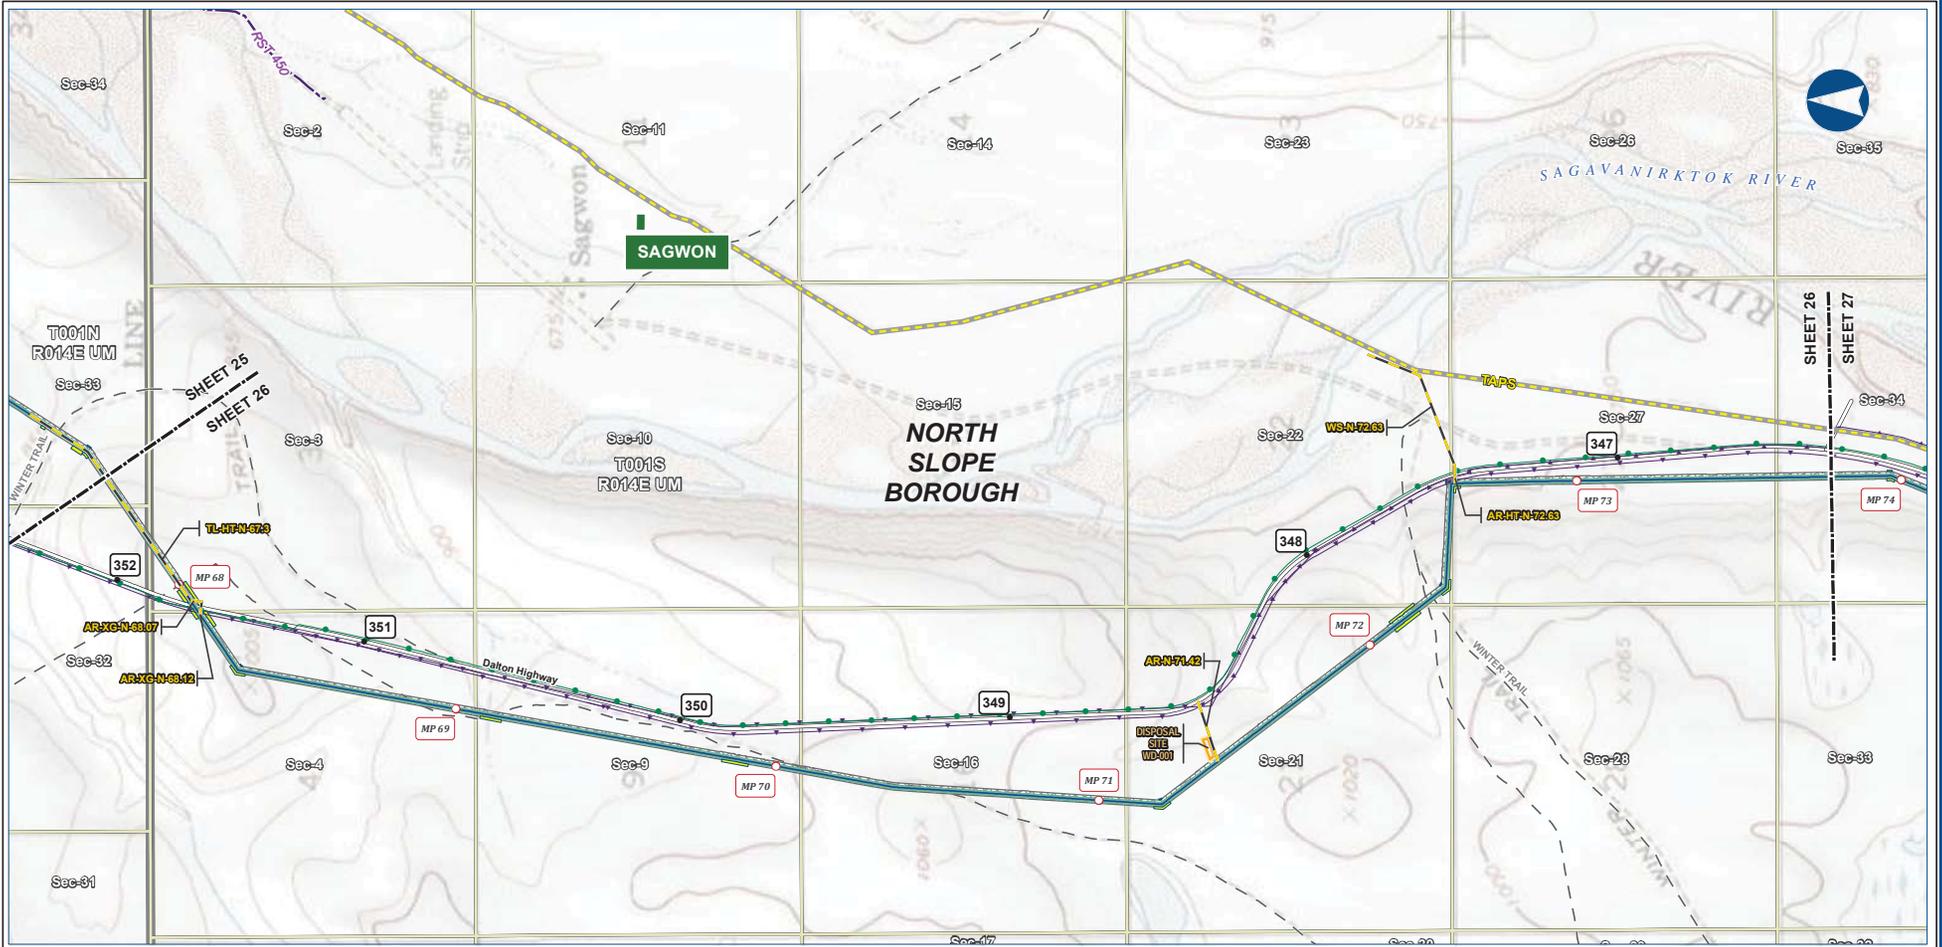

B-33



Legend		EXISTING FEATURES	
Mainline Pipeline	Permanent ROW	Existing Roads	Revised Statute 2477 Trail
Access Road - Gravel	ATWS	Off Road Trails	TAPS
Disposal Site		Existing Pipeline	Buried Cable
		Alaska DOT Place Names	Section
		Township	


ALASKA LNG PROJECT			
Preliminary Facility Locations			
Mainline Rev C2 Route			
BOROUGH:	NORTH SLOPE	DRAWN BY:	AGDC
STATE:	ALASKA	CHECKED BY:	
REV. NO.:	A	REVISION	ISSUED FOR REVIEW
		DATE	2017-03-10
PRELIMINARY			
1:24,000			
DATE:	2017-03-10	PROJECTION:	NAD83 NRSR2007 ALASKAZONE4 FTUS 54392

DISCLAIMER

The information contained herein is for informational or planning purposes only. It does not nor should it be deemed to be an offer, request or proposals for rights or occupation of any kind. The Alaska LNG Project Participants and their respective officers, employees and agents, make no warranty, implied or otherwise, nor accept any liability, as to the accuracy or completeness of the information contained in these documents, drawings or electronic files. Do not remove or delete this note from document, drawing or electronic file.

Alaska LNG Project

PRELIMINARY FACILITY LOCATIONS - MAINLINE REV C2 ROUTE

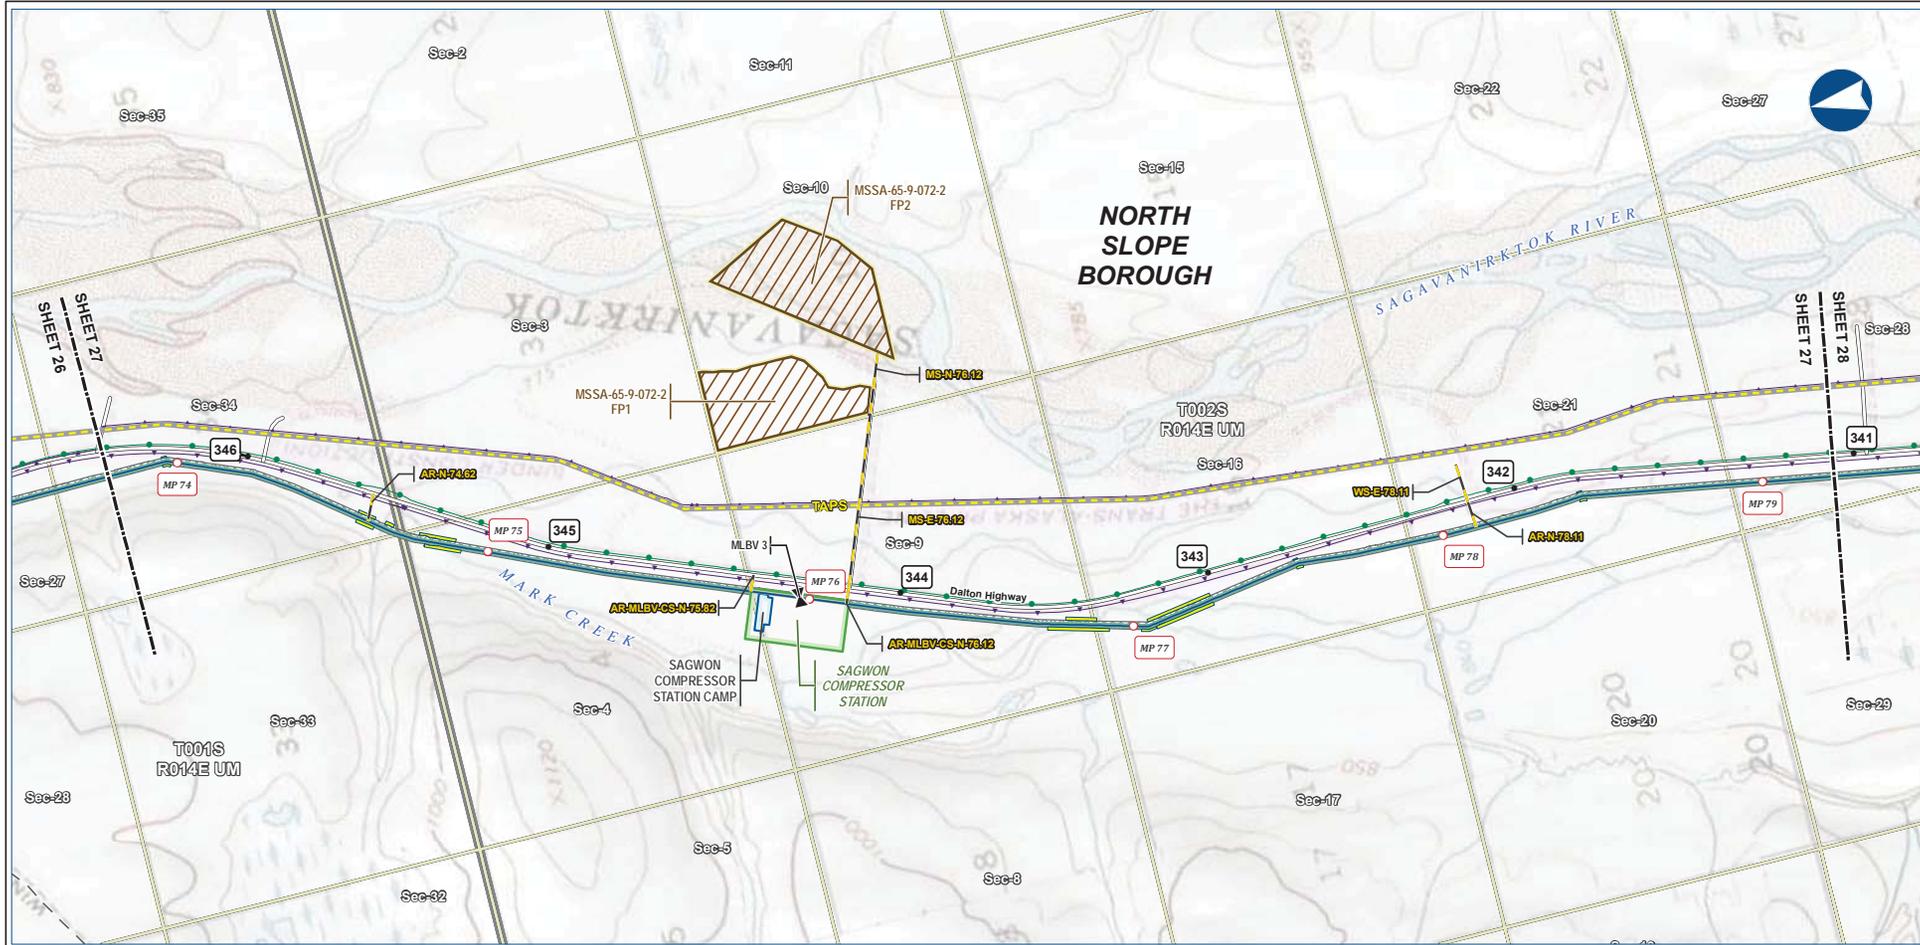

B-34



Legend		EXISTING FEATURES	
Mainline Pipeline	Permanent ROW	Existing Roads	Existing Pipeline
Access Road - Gravel	Construction ROW	Off Road Trails	Buried Cable
Mainline Blockvalve	ATWS	TAPS	Section
	Compressor Station	Camp	Township
	Camp		
	Material Site Study Area (MSSA)		


ALASKA LNG PROJECT Preliminary Facility Locations Mainline Rev C2 Route			
BOROUGH:	NORTH SLOPE	DRAWN BY:	AGDC
STATE:	ALASKA	CHECKED BY:	
REV. NO.:	REVISION	DATE	
A	ISSUED FOR REVIEW	2017-03-10	
PRELIMINARY			
1:24,000			
DATE:	2017-03-10	PROJECTION:	NAD83 NSRS2007 ALASKAZONE4 FTUS 54392

DISCLAIMER

The information contained herein is for informational or planning purposes only. It does not nor should it be deemed to be an offer, request or proposals for rights or occupation of any kind. The Alaska LNG Project Participants and their respective officers, employees and agents, make no warranty, implied or otherwise, nor accept any liability, as to the accuracy or completeness of the information contained in these documents, drawings or electronic files. Do not remove or delete this note from document, drawing or electronic file.

PRELIMINARY FACILITY LOCATIONS - MAINLINE REV C2 ROUTE

ALASKA LNG

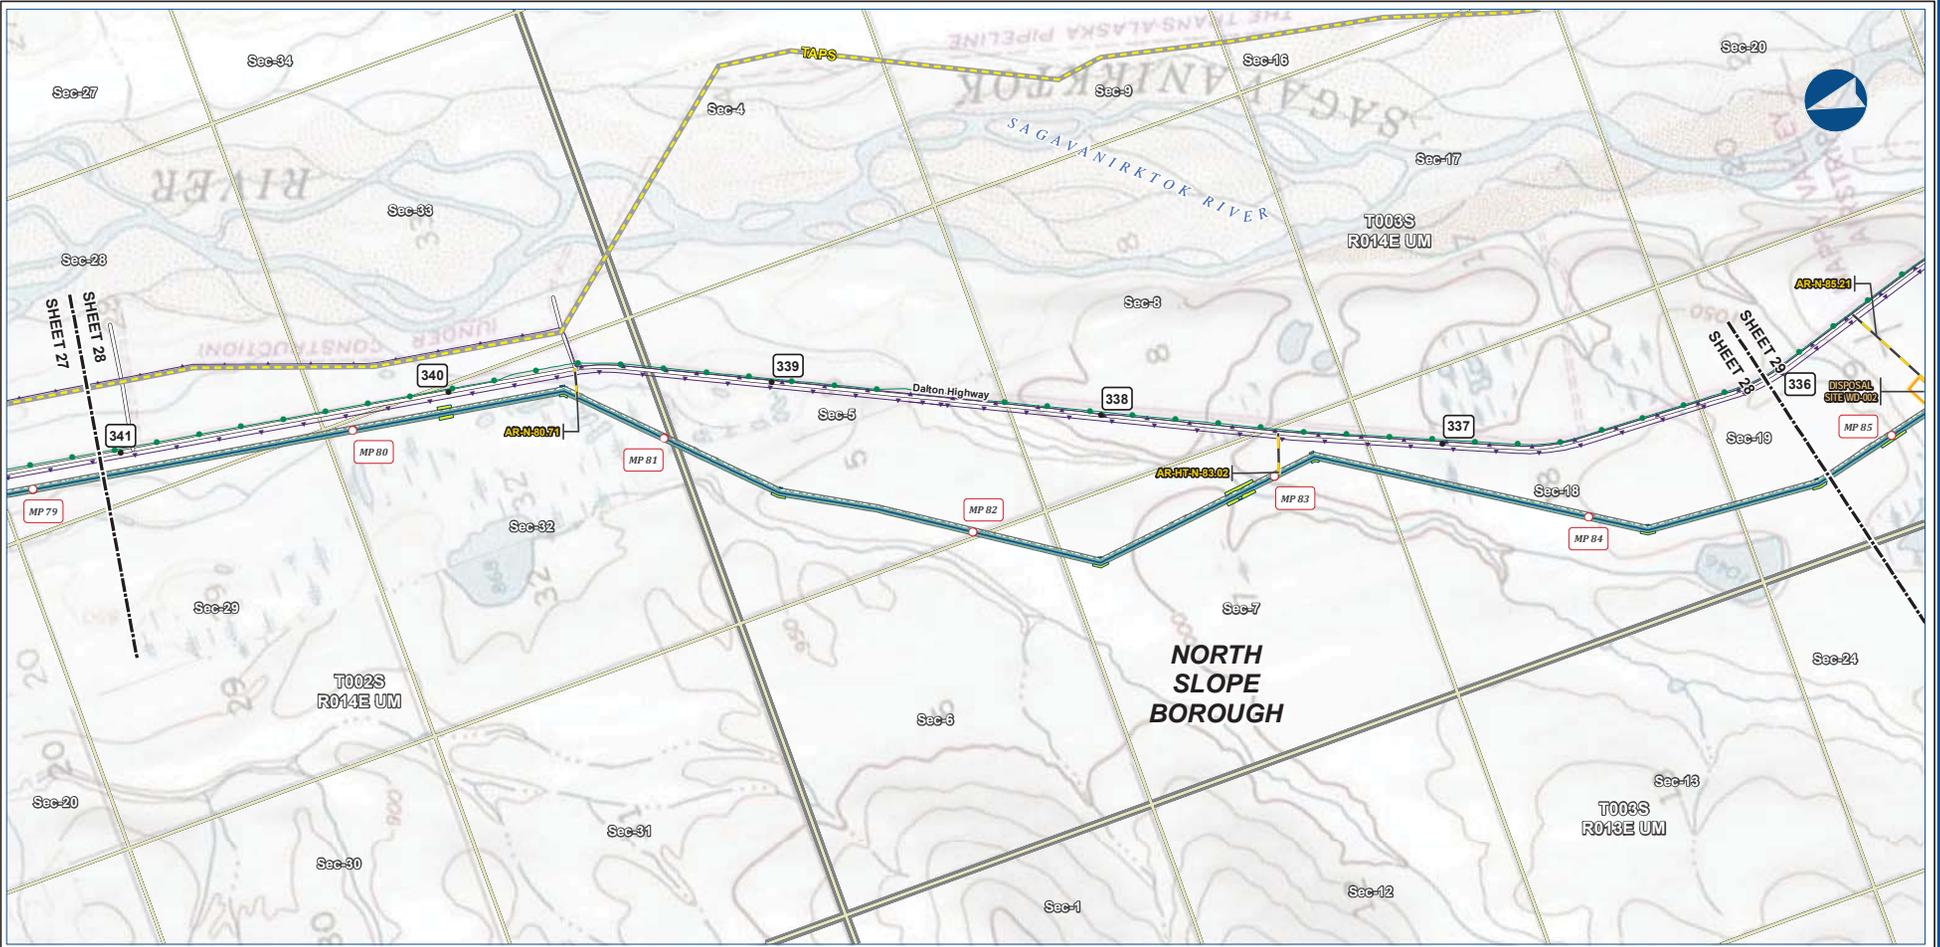

B-35



Alaska LNG Project

Legend		EXISTING FEATURES	
	Mainline Pipeline		Permanent ROW
	Construction ROW		Existing Roads
	Access Road - Gravel		TAPS
	ATWS		Existing Pipeline
	Disposal Site		Buried Cable
			Section
			Township


ALASKA LNG PROJECT Preliminary Facility Locations Mainline Rev C2 Route			
BOROUGH:	NORTH SLOPE	DRAWN BY:	AGDC
STATE:	ALASKA	CHECKED BY:	
REV. NO.:	REVISION	DATE	
A	ISSUED FOR REVIEW	2017-03-10	
PRELIMINARY			
1:24,000			
DATE:	2017-03-10	PROJECTION:	NAD83 NSRS2007 ALASKAZONE4 FTUS 54392

DISCLAIMER

The information contained herein is for informational or planning purposes only. It does not nor should it be deemed to be an offer, request or proposals for rights or occupation of any kind. The Alaska LNG Project Participants and their respective officers, employees and agents, make no warranty, implied or otherwise, nor accept any liability, as to the accuracy or completeness of the information contained in these documents, drawings or electronic files. Do not remove or delete this note from document, drawing or electronic file.

PRELIMINARY FACILITY LOCATIONS - MAINLINE REV C2 ROUTE

ALASKA LNG

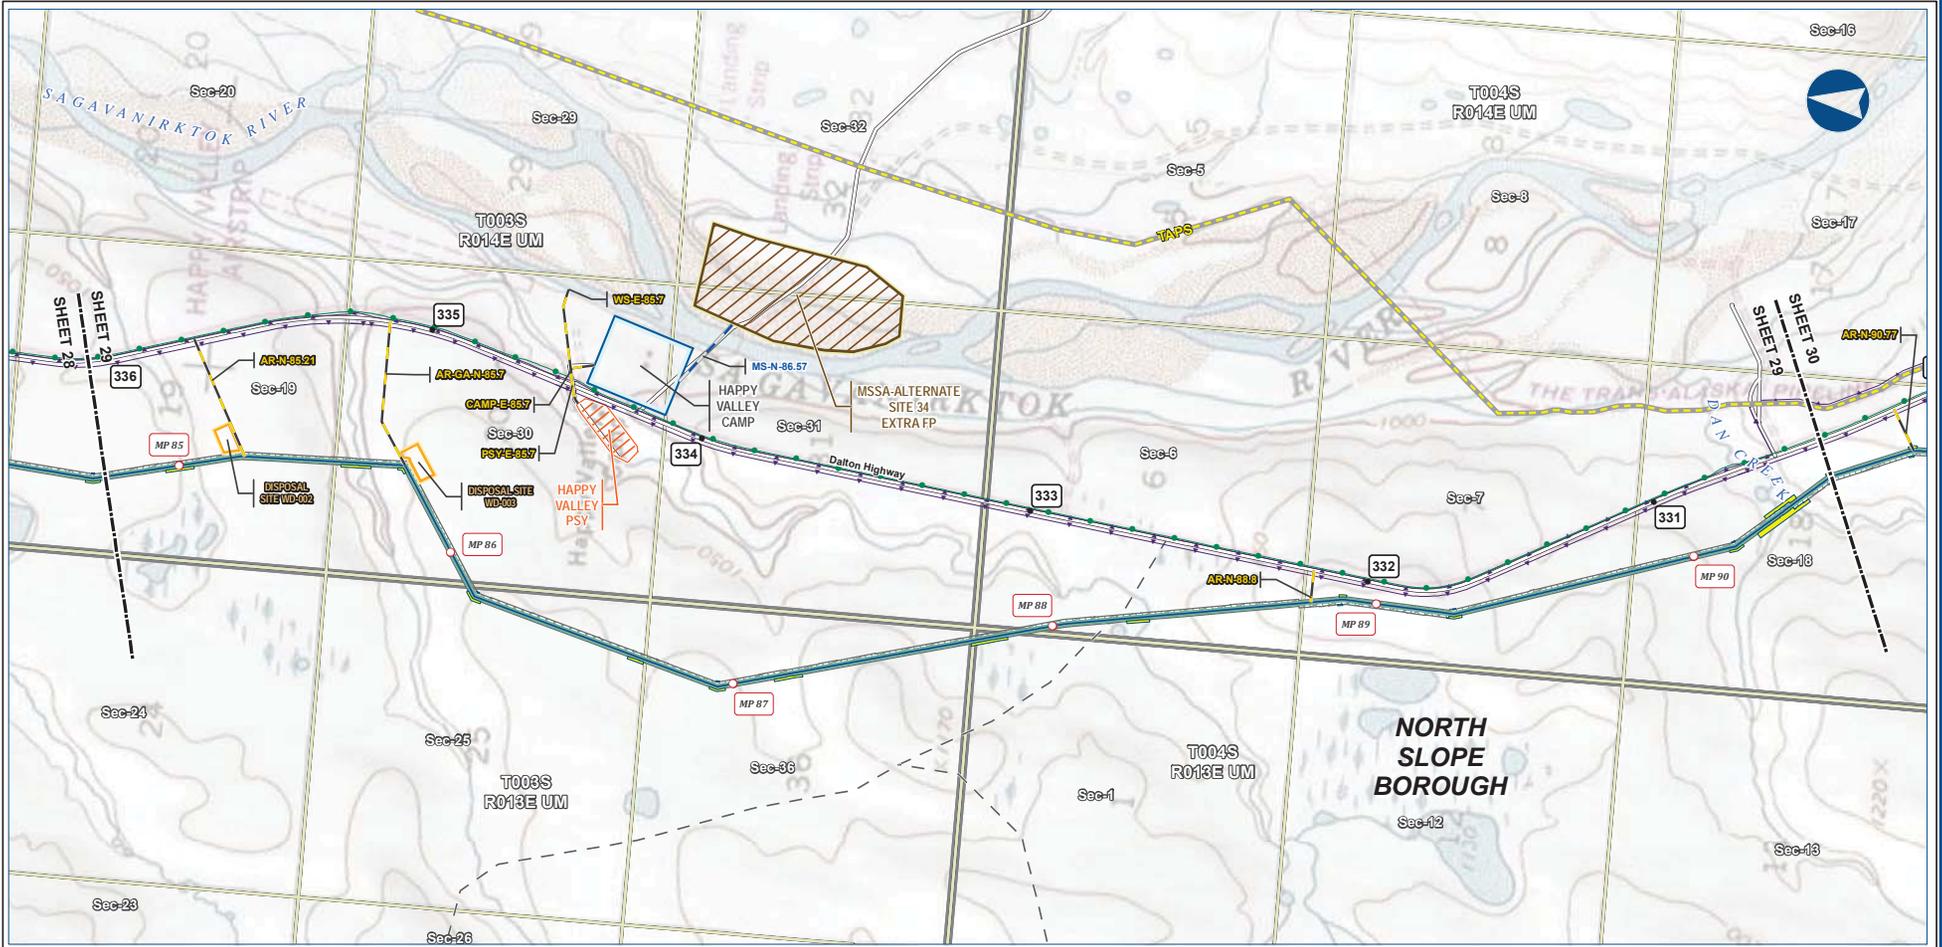

B-36



Alaska LNG Project

Legend	
PIPELINE	EXISTING FEATURES
— Mainline Pipeline	— Existing Roads
— Construction ROW	— Off Road Trails
— Access Road - Gravel	— TAPS
— Access Road - Ice	— Existing Pipeline
— Permanent ROW	— Buried Cable
— ATWS	— Section
— Off ROW Camp	— Township
— Pipe Storage Yard (PSY)	
— Disposal Site	
— Material Site Study Area (MSSA)	


ALASKA LNG PROJECT Preliminary Facility Locations Mainline Rev C2 Route			
BOROUGH:	NORTH SLOPE	DRAWN BY:	AGDC
STATE:	ALASKA	CHECKED BY:	
REV. NO.:	REVISION	DATE	
A	ISSUED FOR REVIEW	2017-03-10	
PRELIMINARY			
1:24,000			
DATE:	2017-03-10	PROJECTION:	NAD83 NSRS2007 ALASKAZONE4 FTUS 54392

DISCLAIMER

The information contained herein is for informational or planning purposes only. It does not nor should it be deemed to be an offer, request or proposals for rights or occupation of any kind. The Alaska LNG Project Participants and their respective officers, employees and agents, make no warranty, implied or otherwise, nor accept any liability, as to the accuracy or completeness of the information contained in these documents, drawings or electronic files. Do not remove or delete this note from document, drawing or electronic file.

PRELIMINARY FACILITY LOCATIONS - MAINLINE REV C2 ROUTE

ALASKA LNG

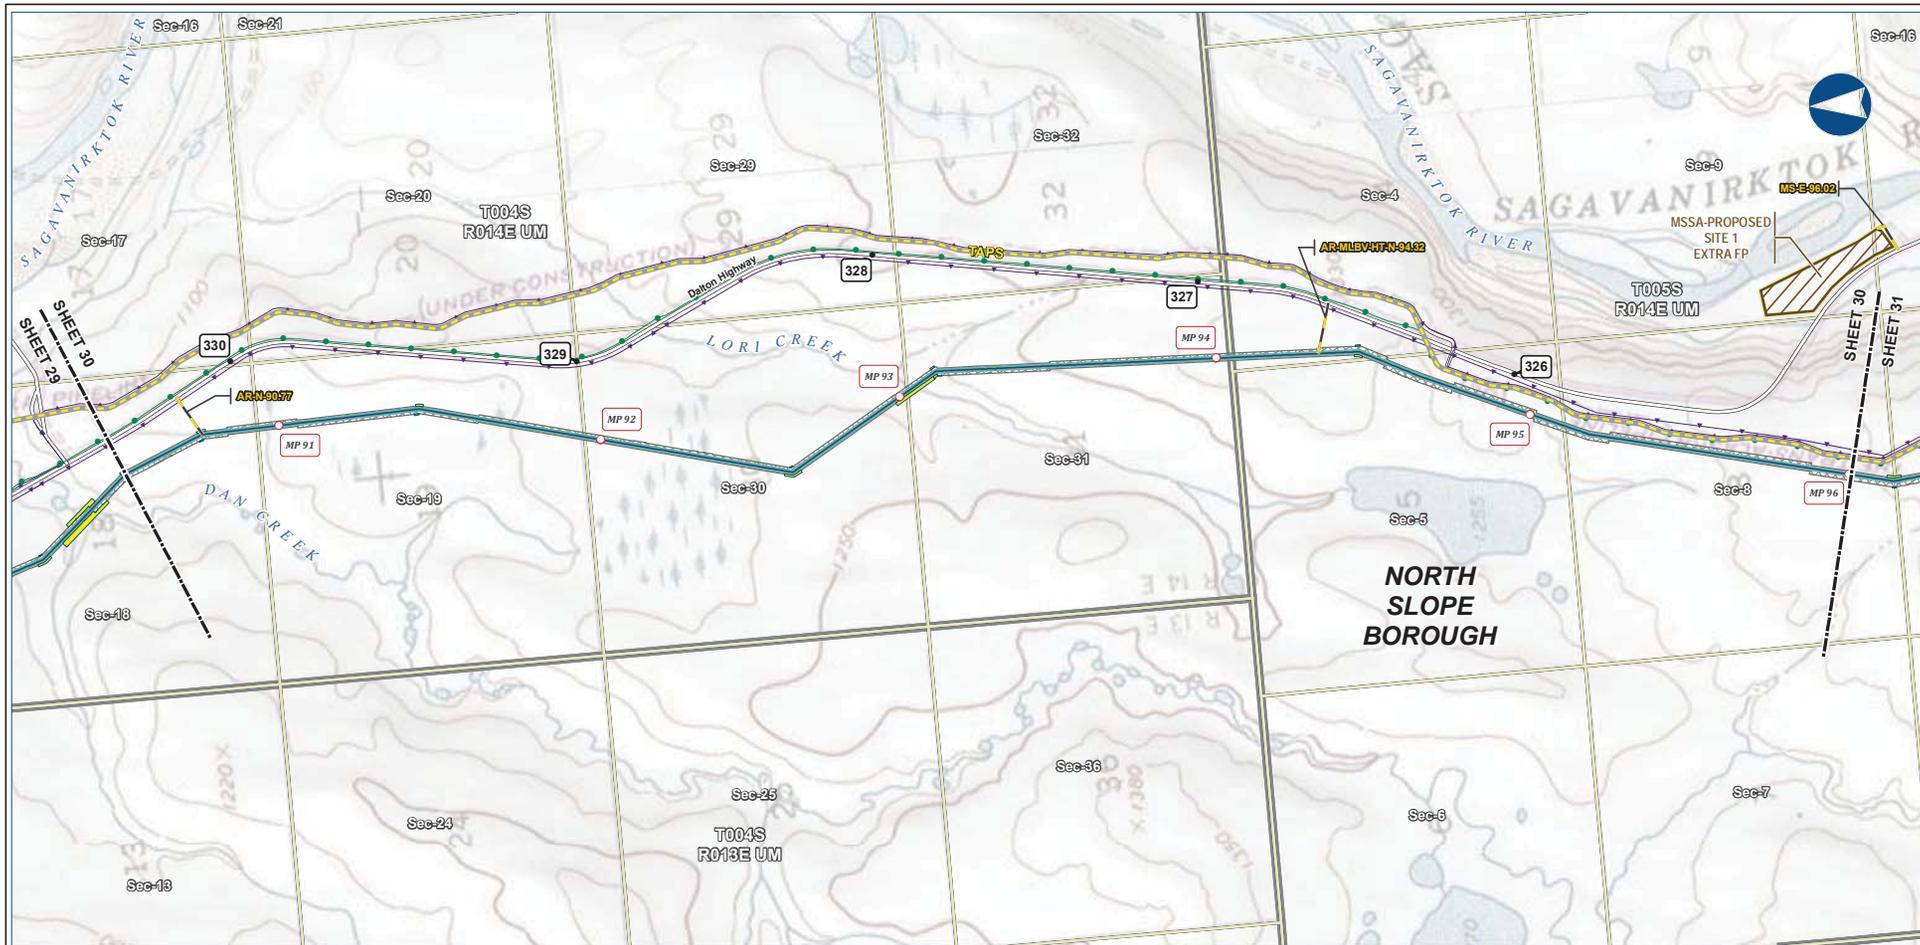

Legend		EXISTING FEATURES	
Mainline Pipeline	Permanent ROW	Existing Roads	TAPS
Access Road - Gravel	Construction ROW	Existing Pipeline	Buried Cable
	ATWS	Section	Township
	Material Site Study Area (MSSA)		

ALASKA LNG PROJECT Preliminary Facility Locations Mainline Rev C2 Route			
BOROUGH:	NORTH SLOPE	DRAWN BY:	AGDC
STATE:	ALASKA	CHECKED BY:	
REV. NO.:	REVISION	DATE	
A	ISSUED FOR REVIEW	2017-03-10	
PRELIMINARY			
1:24,000			
DATE:	2017-03-10	PROJECTION:	NAD83 NRS2007 ALASKAZONE4 FTUS S4392


DISCLAIMER

The information contained herein is for informational or planning purposes only. It does not nor should it be deemed to be an offer, request or proposals for rights or occupation of any kind. The Alaska LNG Project Participants and their respective officers, employees and agents, make no warranty, implied or otherwise, nor accept any liability, as to the accuracy or completeness of the information contained in these documents, drawings or electronic files. Do not remove or delete this note from document, drawing or electronic file.

Alaska LNG Project

PRELIMINARY FACILITY LOCATIONS - MAINLINE REV C2 ROUTE

ALASKA LNG

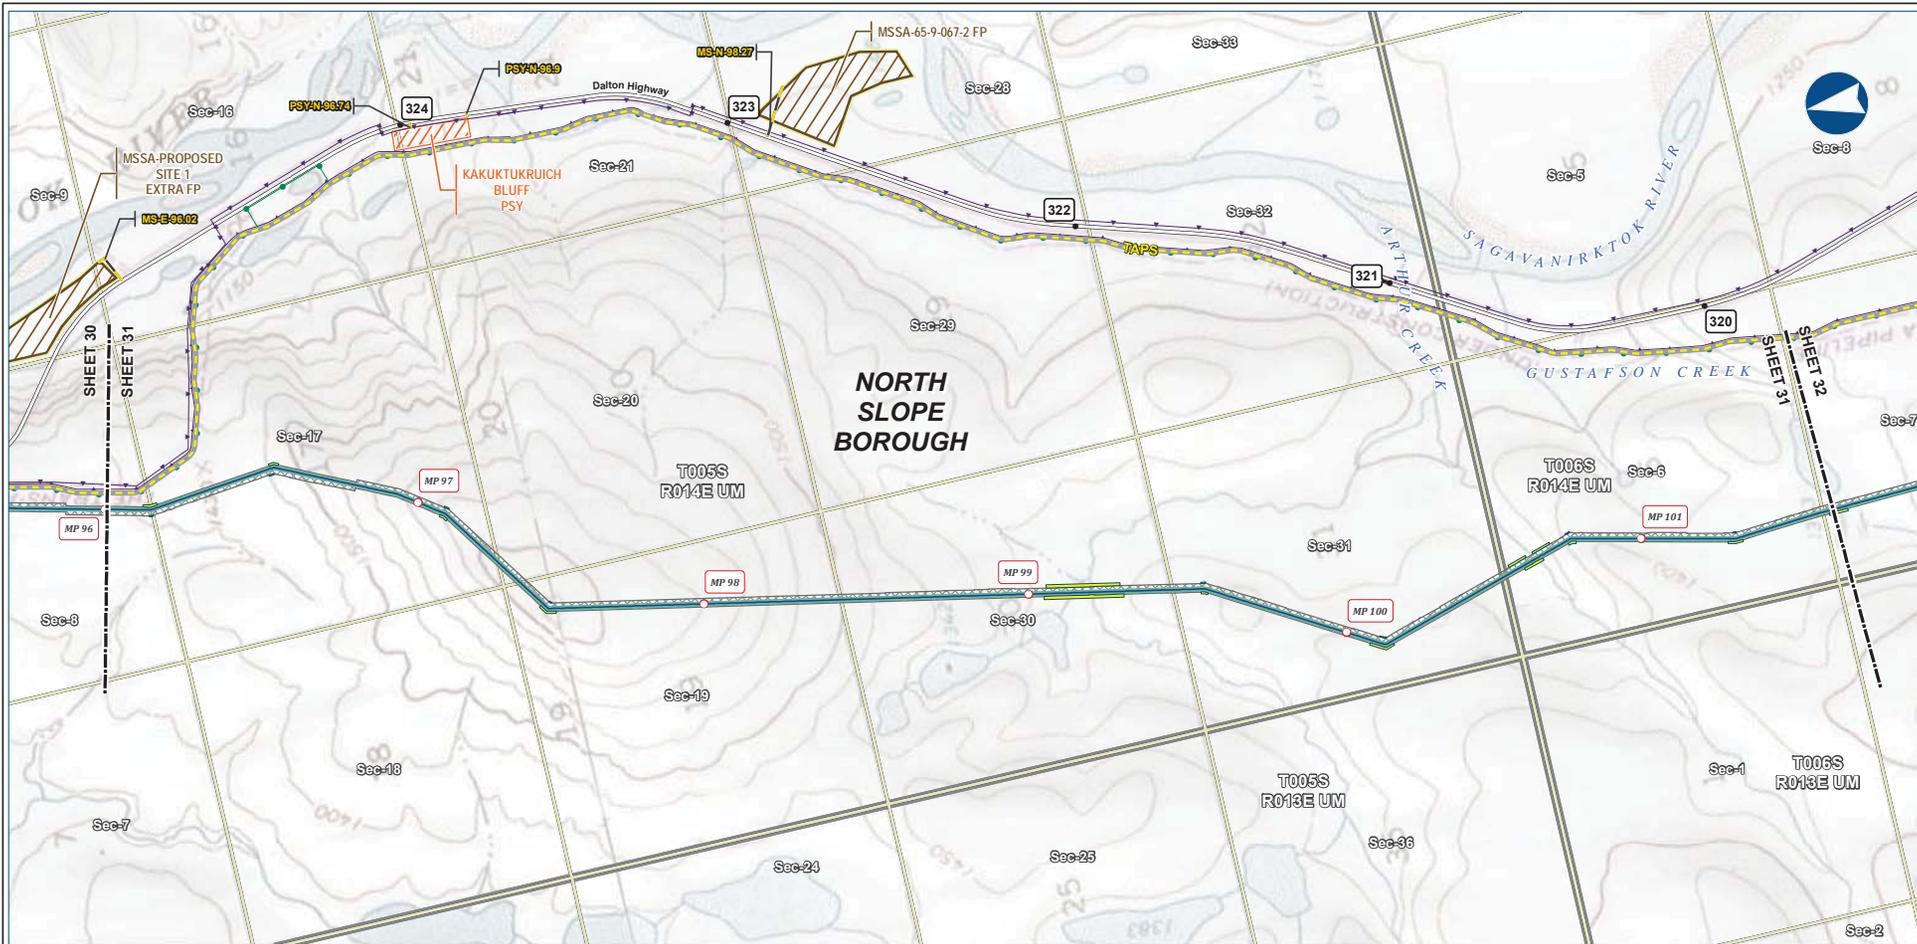

B-38



Legend		EXISTING FEATURES	
Mainline Pipeline	Permanent ROW	Existing Roads	TAPS
Construction ROW	ATWS	Existing Pipeline	Buried Cable
Access Road - Gravel	Pipe Storage Yard (PSY)	Section	Township
	Material Site Study Area (MSSA)		

ALASKA LNG PROJECT			
Preliminary Facility Locations			
Mainline Rev C2 Route			
BOROUGH:	NORTH SLOPE	DRAWN BY:	AGDC
STATE:	ALASKA	CHECKED BY:	
REV. NO.:	REVISION	DATE	
A	ISSUED FOR REVIEW	2017-03-10	
PRELIMINARY			
1:24,000			
DATE:	2017-03-10	PROJECTION:	NAD83 NSRS2007 ALASKAZONE4 FTUS S4392


DISCLAIMER

The information contained herein is for informational or planning purposes only. It does not nor should it be deemed to be an offer, request or proposals for rights or occupation of any kind. The Alaska LNG Project Participants and their respective officers, employees and agents, make no warranty, implied or otherwise, nor accept any liability, as to the accuracy or completeness of the information contained in these documents, drawings or electronic files. Do not remove or delete this note from document, drawing or electronic file.

Alaska LNG Project

PRELIMINARY FACILITY LOCATIONS - MAINLINE REV C2 ROUTE

ALASKA LNG

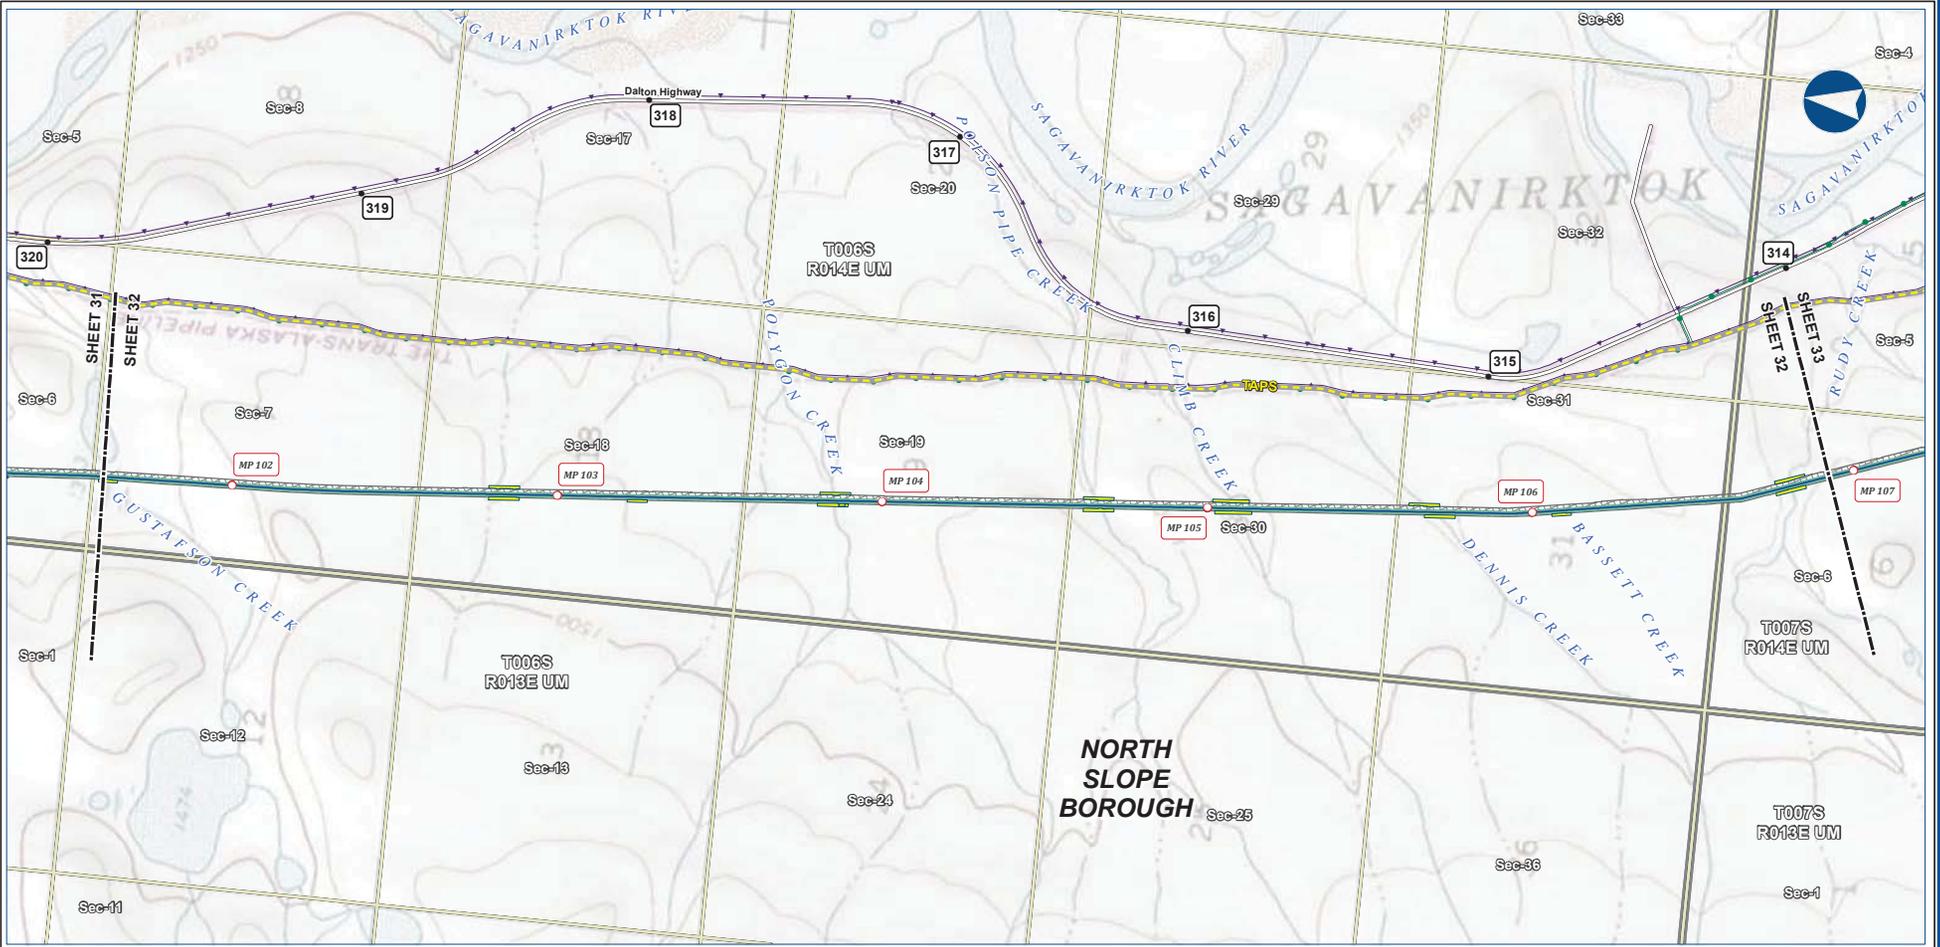

B-39



Alaska LNG Project

Legend

Mainline Pipeline	Permanent ROW	EXISTING FEATURES
Construction ROW	ATWS	Existing Roads
		TAPS
		Existing Pipeline
		Buried Cable
		Section
		Township


ALASKA LNG PROJECT
Preliminary Facility Locations
Mainline Rev C2 Route

BOROUGH:	NORTH SLOPE	DRAWN BY:	AGDC
STATE:	ALASKA	CHECKED BY:	
REV. NO.:	REVISION	DATE	
A	ISSUED FOR REVIEW	2017-03-10	
PRELIMINARY			
1:24,000			
DATE:	2017-03-10	PROJECTION:	NAD83 NSRS2007 ALASKAZONE4 FTUS 54392

DISCLAIMER

The information contained herein is for informational or planning purposes only. It does not nor should it be deemed to be an offer, request or proposals for rights or occupation of any kind. The Alaska LNG Project Participants and their respective officers, employees and agents, make no warranty, implied or otherwise, nor accept any liability, as to the accuracy or completeness of the information contained in these documents, drawings or electronic files. Do not remove or delete this note from document, drawing or electronic file.

PRELIMINARY FACILITY LOCATIONS - MAINLINE REV C2 ROUTE

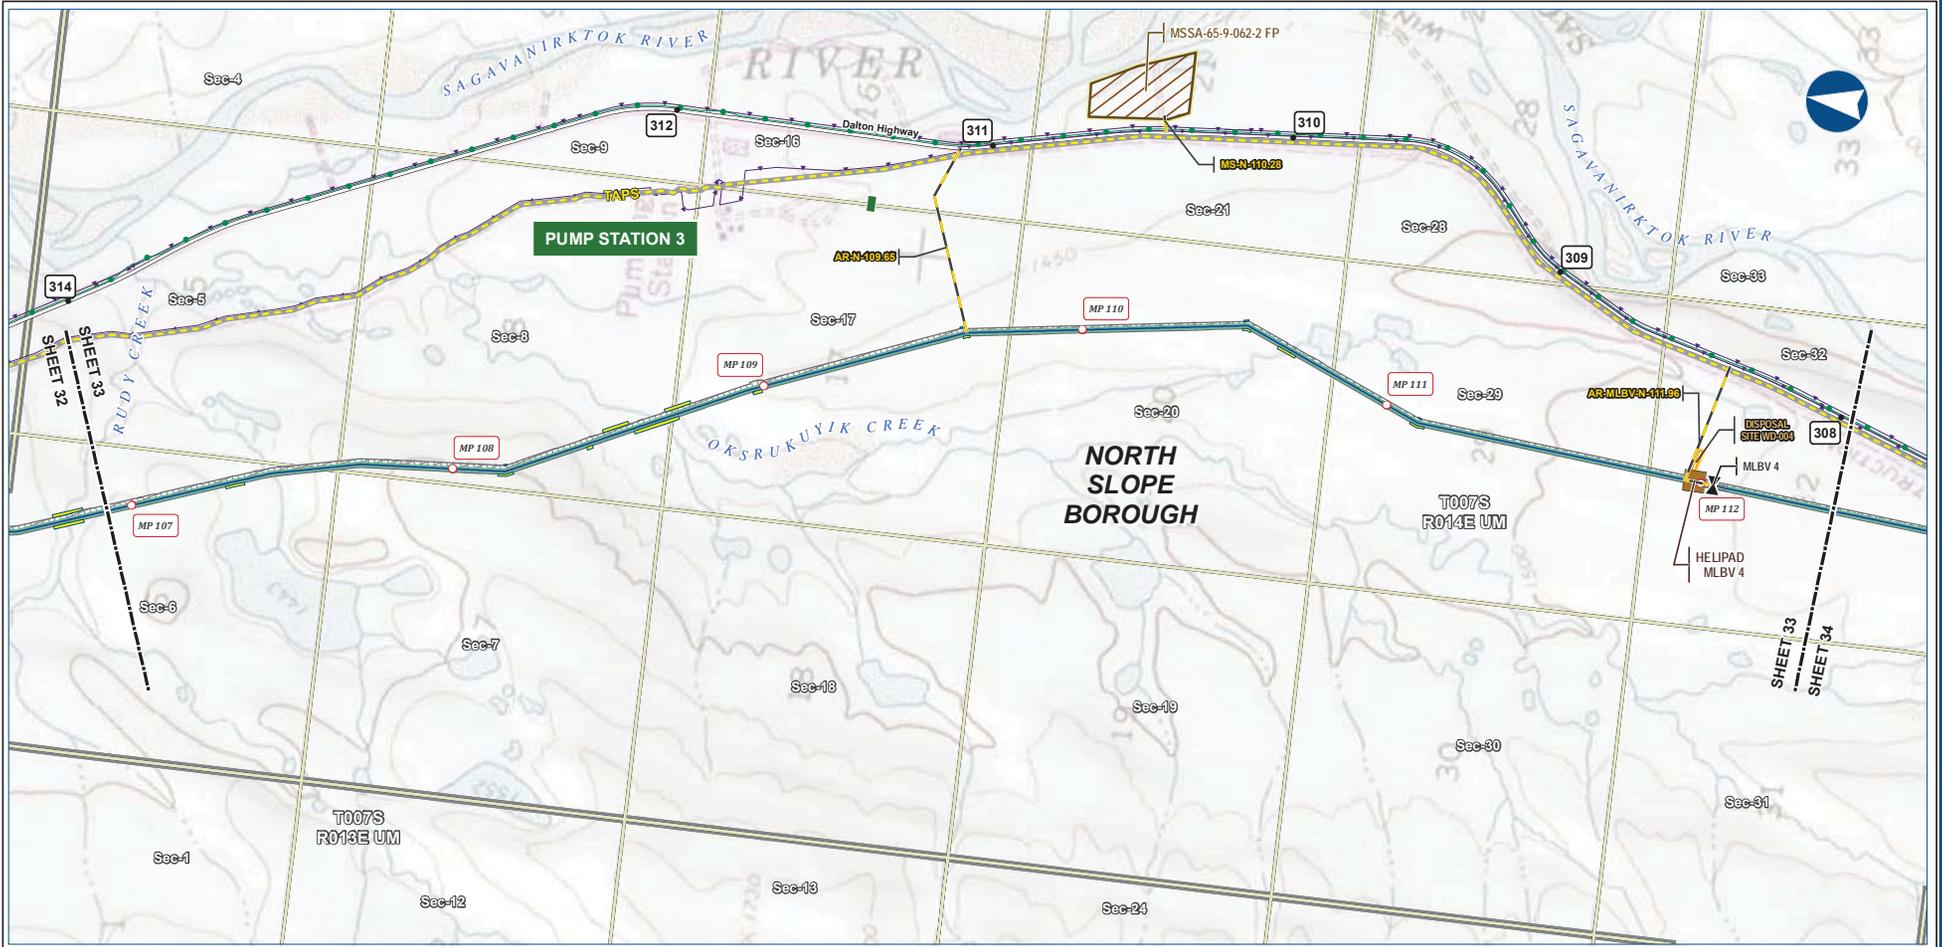

B-40




Legend		EXISTING FEATURES	
	Mainline Pipeline		Existing Roads
	Construction ROW		TAPS
	Access Road - Gravel		Existing Pipeline
	Mainline Blockvalve		Buried Cable
	Helipad		Alaska DOT Place Names
	Disposal Site		Section
	Material Site Study Area (MSSA)		Township
	ATWS		

ALASKA LNG PROJECT Preliminary Facility Locations Mainline Rev C2 Route			
BOROUGH:	NORTH SLOPE	DRAWN BY:	AGDC
STATE:	ALASKA	CHECKED BY:	
REV. NO.:	REVISION	DATE	
A	ISSUED FOR REVIEW	2017-03-10	
PRELIMINARY			
1:24,000			
DATE:	2017-03-10	PROJECTION:	NAD83 NSRS2007 ALASKAZONE4 FTUS 54392

DISCLAIMER

The information contained herein is for informational or planning purposes only. It does not nor should it be deemed to be an offer, request or proposals for rights or occupation of any kind. The Alaska LNG Project Participants and their respective officers, employees and agents, make no warranty, implied or otherwise, nor accept any liability, as to the accuracy or completeness of the information contained in these documents, drawings or electronic files. Do not remove or delete this note from document, drawing or electronic file.

PRELIMINARY FACILITY LOCATIONS - MAINLINE REV C2 ROUTE

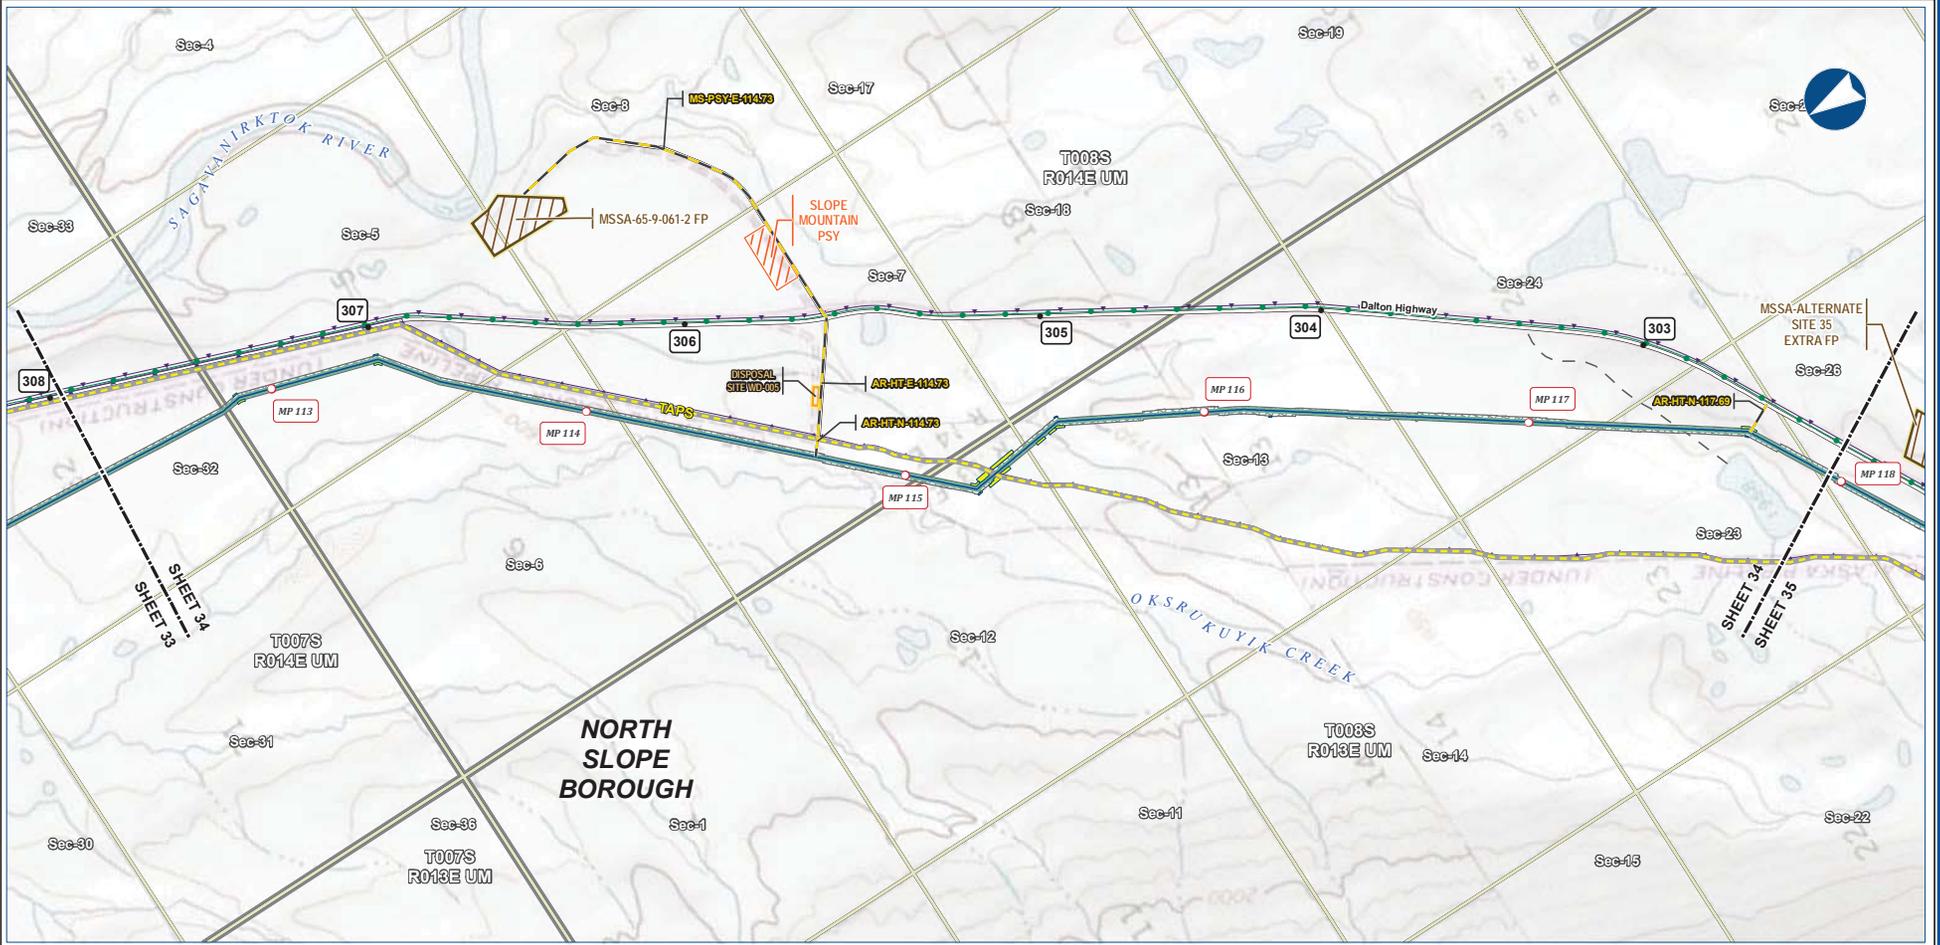

B-41




Legend		
PIPELINE	Permanent ROW	EXISTING FEATURES
Mainline Pipeline	Construction ROW	Existing Roads
Access Road - Gravel	ATWS	Off Road Trails
	Pipe Storage Yard (PSY)	Existing Pipeline
	Disposal Site	Buried Cable
	Material Site Study Area (MSSA)	Section
		Township

ALASKA LNG PROJECT Preliminary Facility Locations Mainline Rev C2 Route			
BOROUGH:	NORTH SLOPE	DRAWN BY:	AGDC
STATE:	ALASKA	CHECKED BY:	
REV. NO.:	REVISION	DATE	
A	ISSUED FOR REVIEW	2017-03-10	
PRELIMINARY			
1:24,000			
DATE:	2017-03-10	PROJECTION:	NAD83 NRSR2007 ALASKAZONE4 FTUS S4392

DISCLAIMER

The information contained herein is for informational or planning purposes only. It does not nor should it be deemed to be an offer, request or proposals for rights or occupation of any kind. The Alaska LNG Project Participants and their respective officers, employees and agents, make no warranty, implied or otherwise, nor accept any liability, as to the accuracy or completeness of the information contained in these documents, drawings or electronic files. Do not remove or delete this note from document, drawing or electronic file.

PRELIMINARY FACILITY LOCATIONS - MAINLINE REV C2 ROUTE

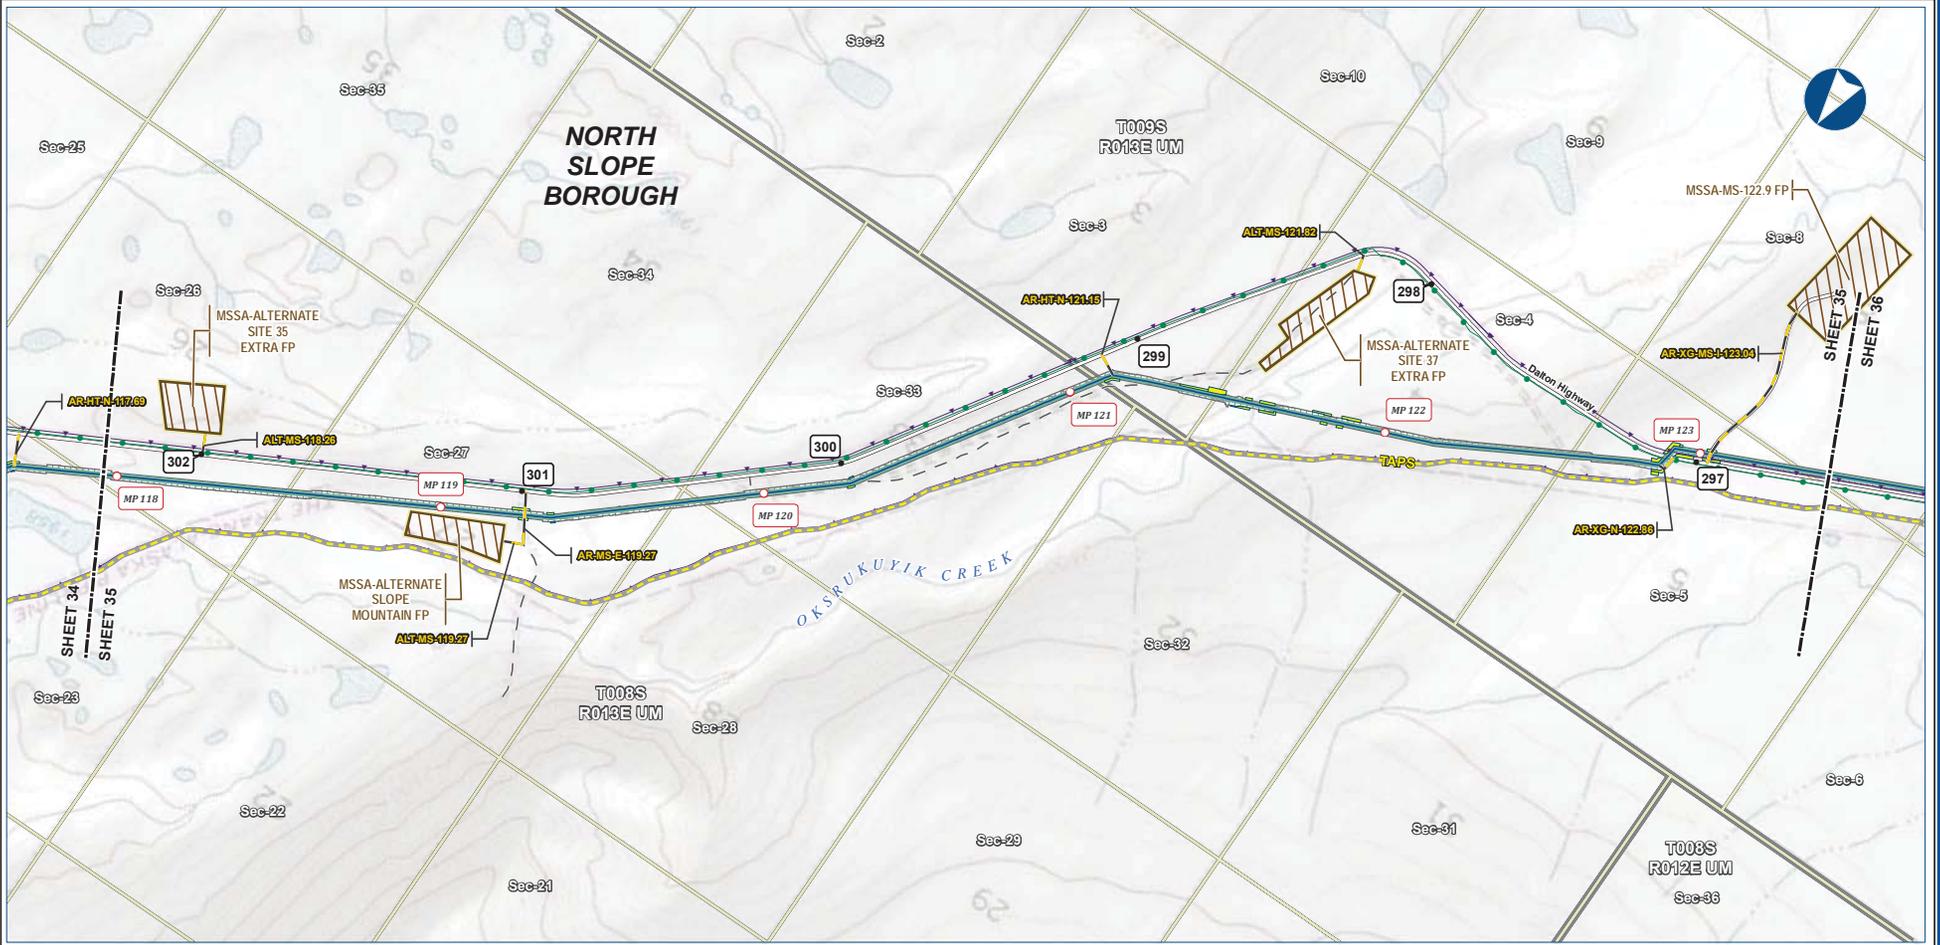

B-42



Alaska LNG Project

Legend

Mainline Pipeline	Permanent ROW	Existing Roads
Access Road - Gravel	Construction ROW	Off Road Trails
	ATWS	TAPS
	Material Site Study Area (MSSA)	Existing Pipeline
		Buried Cable
		Section
		Township


ALASKA LNG PROJECT
Preliminary Facility Locations
Mainline Rev C2 Route

BOROUGH:	NORTH SLOPE	DRAWN BY:	AGDC
STATE:	ALASKA	CHECKED BY:	
REV. NO.:	REVISION	DATE	
A	ISSUED FOR REVIEW	2017-03-10	
PRELIMINARY			
1:24,000			
DATE:	2017-03-10	PROJECTION:	NAD83 NSRS2007 ALASKAZONE4 FTUS S4392

DISCLAIMER

The information contained herein is for informational or planning purposes only. It does not nor should it be deemed to be an offer, request or proposals for rights or occupation of any kind. The Alaska LNG Project Participants and their respective officers, employees and agents, make no warranty, implied or otherwise, nor accept any liability, as to the accuracy or completeness of the information contained in these documents, drawings or electronic files. Do not remove or delete this note from document, drawing or electronic file.

DWG: RR-1_APPENDIX_A1_MAINLINE_TOPO_REV_C2_CL SHEET: 35

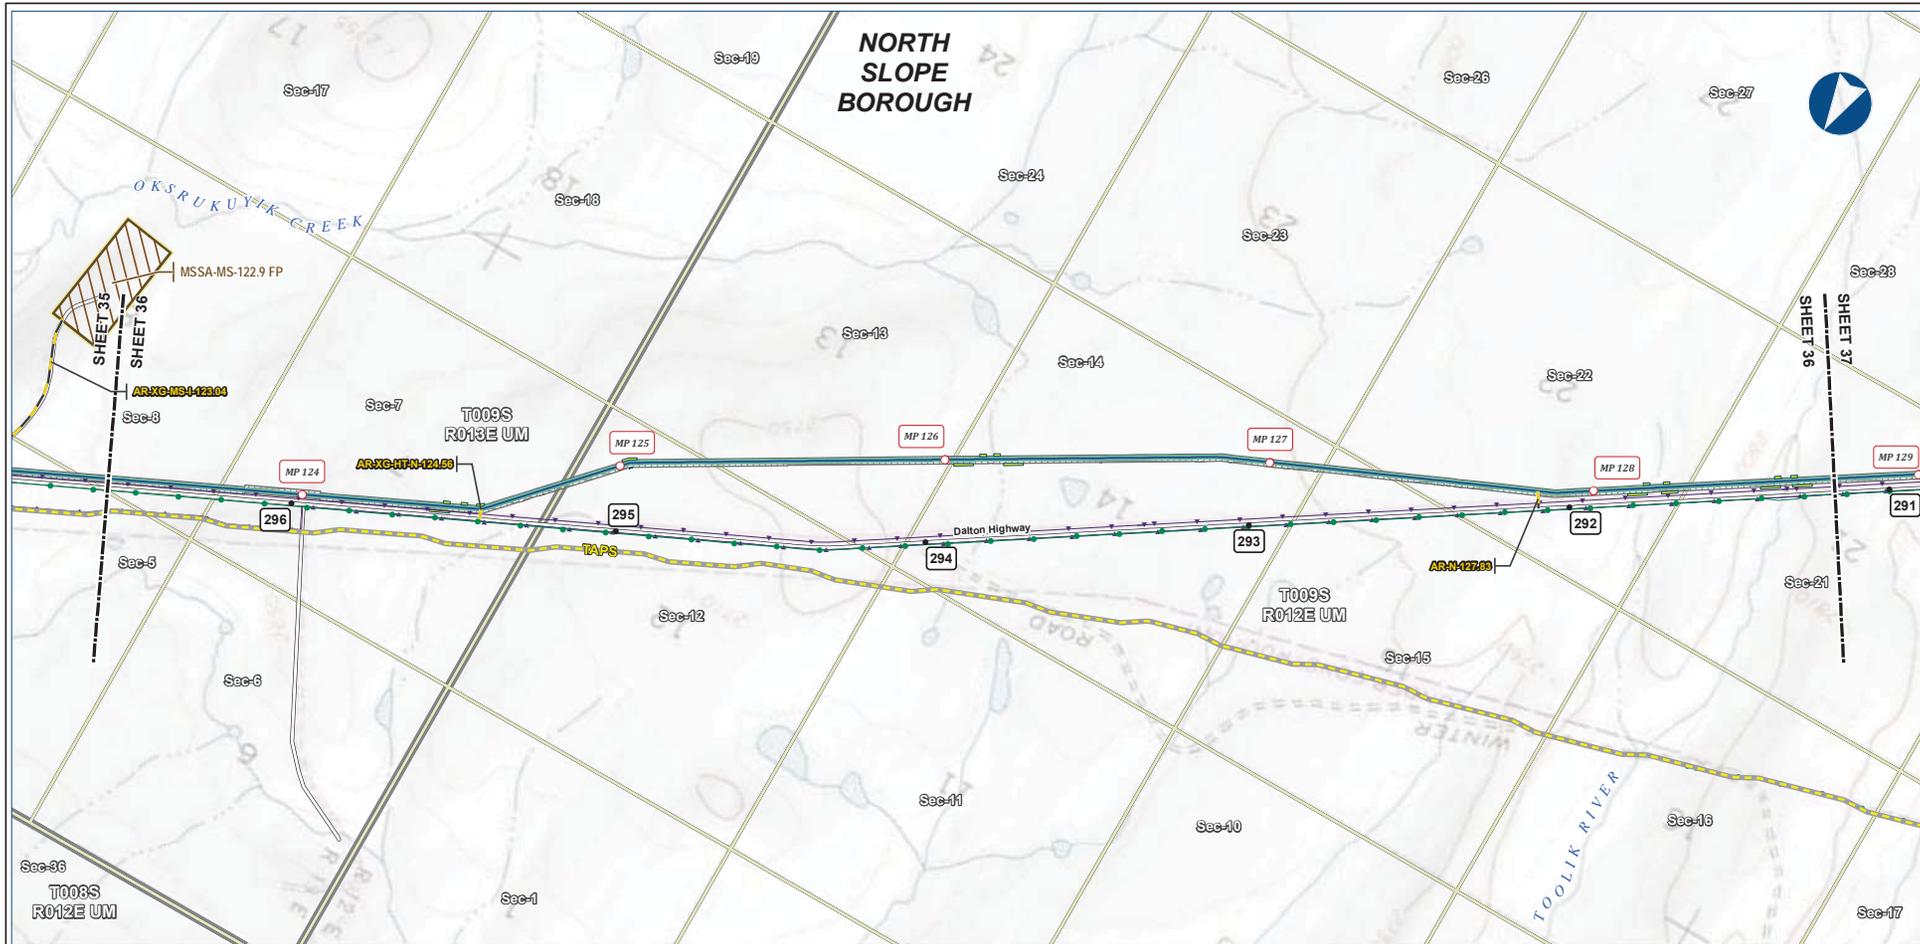

B-43



Legend		
PIPELINE	Permanent ROW	EXISTING FEATURES
Mainline Pipeline	Construction ROW	Existing Roads
Access Road - Gravel	ATWS	TAPS
	Material Site Study Area (MSSA)	Existing Pipeline
		Buried Cable
		Section
		Township


ALASKA LNG PROJECT Preliminary Facility Locations Mainline Rev C2 Route			
BOROUGH:	NORTH SLOPE	DRAWN BY:	AGDC
STATE:	ALASKA	CHECKED BY:	
REV. NO.:	REVISION	DATE	
A	ISSUED FOR REVIEW	2017-03-10	
PRELIMINARY			
1:24,000			
DATE: 2017-03-10	PROJECTION: NAD83 NSRS2007 ALASKAZONE4 FTUS 54392	DWG: RR1_APPENDIX_A1_MAINLINE_TOPO_REV_C2_CL	SHEET: 38

DISCLAIMER

The information contained herein is for informational or planning purposes only. It does not nor should it be deemed to be an offer, request or proposals for rights or occupation of any kind. The Alaska LNG Project Participants and their respective officers, employees and agents, make no warranty, implied or otherwise, nor accept any liability, as to the accuracy or completeness of the information contained in these documents, drawings or electronic files. Do not remove or delete this note from document, drawing or electronic file.

PRELIMINARY FACILITY LOCATIONS - MAINLINE REV C2 ROUTE

ALASKA LNG

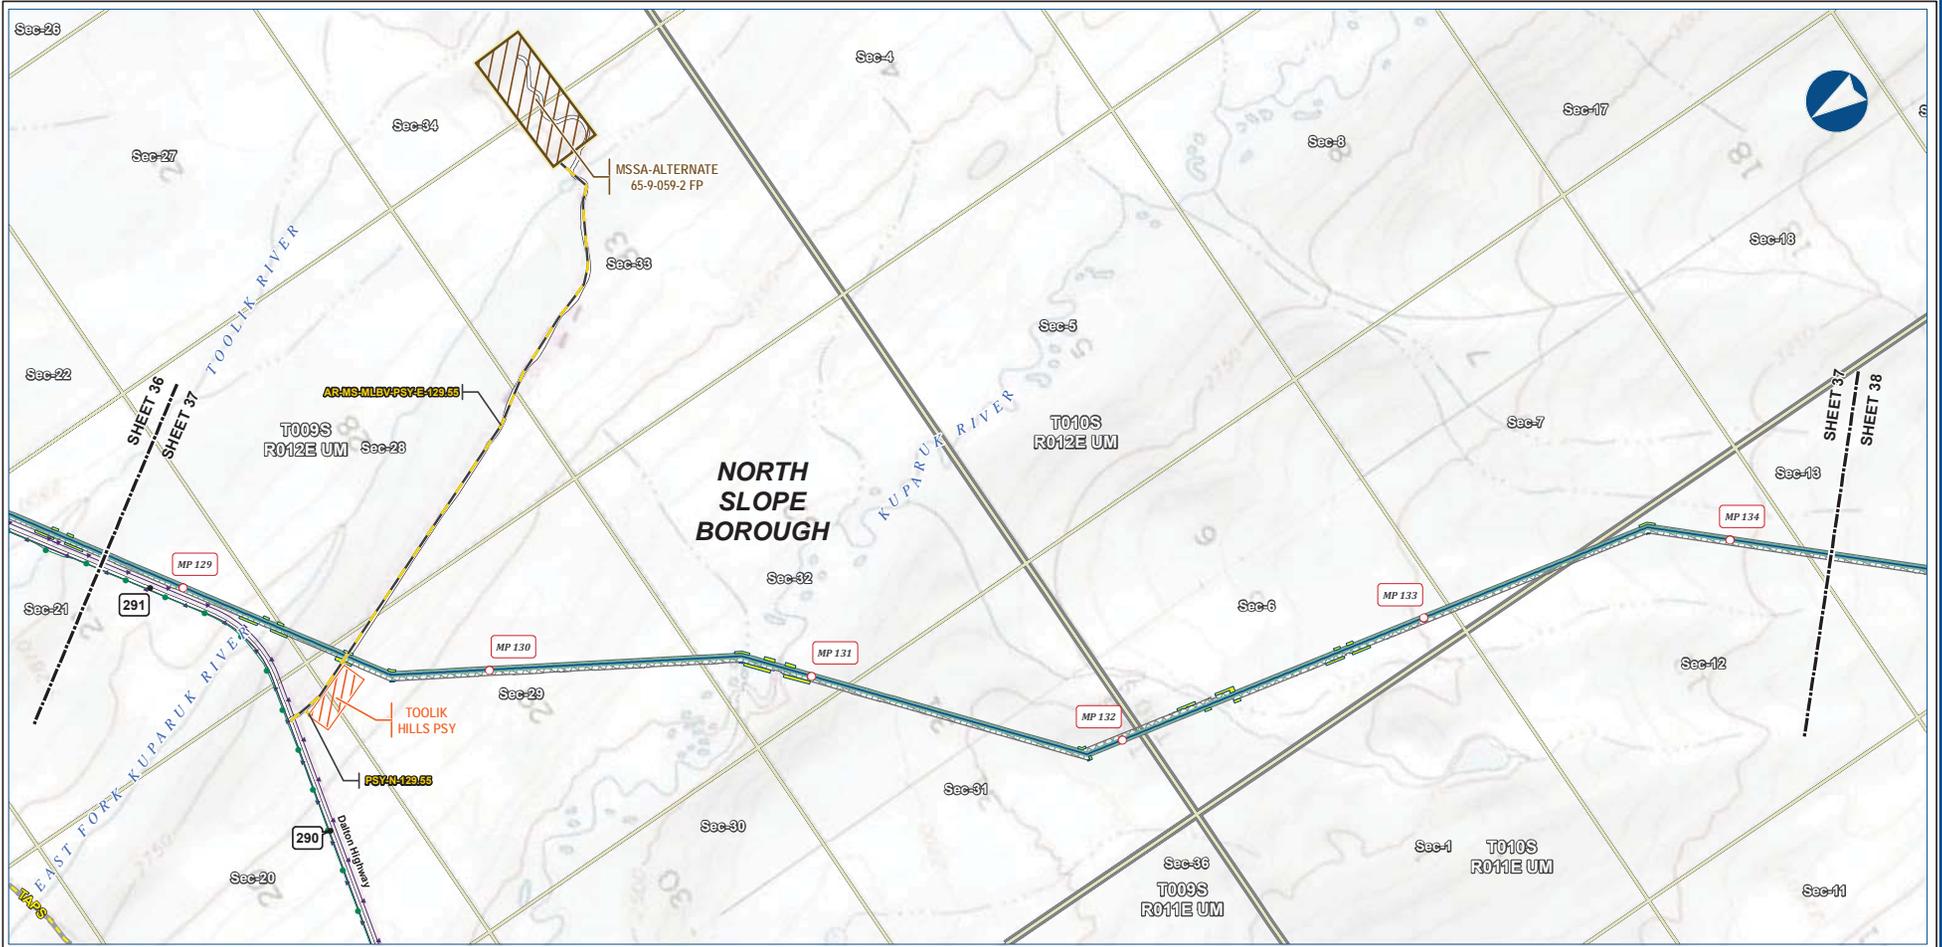

B-44



Legend		EXISTING FEATURES	
	Mainline Pipeline		Existing Roads
	Permanent ROW		TAPS
	Construction ROW		Existing Pipeline
	Access Road - Gravel		Buried Cable
	ATWS		Section
	Pipe Storage Yard (PSY)		Township
	Material Site Study Area (MSSA)		


ALASKA LNG PROJECT Preliminary Facility Locations Mainline Rev C2 Route			
BOROUGH:	NORTH SLOPE	DRAWN BY:	AGDC
STATE:	ALASKA	CHECKED BY:	
REV. NO.:	REVISION	DATE	
A	ISSUED FOR REVIEW	2017-03-10	
PRELIMINARY			
1:24,000			
DATE:	2017-03-10	PROJECTION:	NAD83 NRSR2007 ALASKAZONE4 FTUS 54392

DISCLAIMER

The information contained herein is for informational or planning purposes only. It does not nor should it be deemed to be an offer, request or proposals for rights or occupation of any kind. The Alaska LNG Project Participants and their respective officers, employees and agents, make no warranty, implied or otherwise, nor accept any liability, as to the accuracy or completeness of the information contained in these documents, drawings or electronic files. Do not remove or delete this note from document, drawing or electronic file.

Alaska LNG Project

PRELIMINARY FACILITY LOCATIONS - MAINLINE REV C2 ROUTE

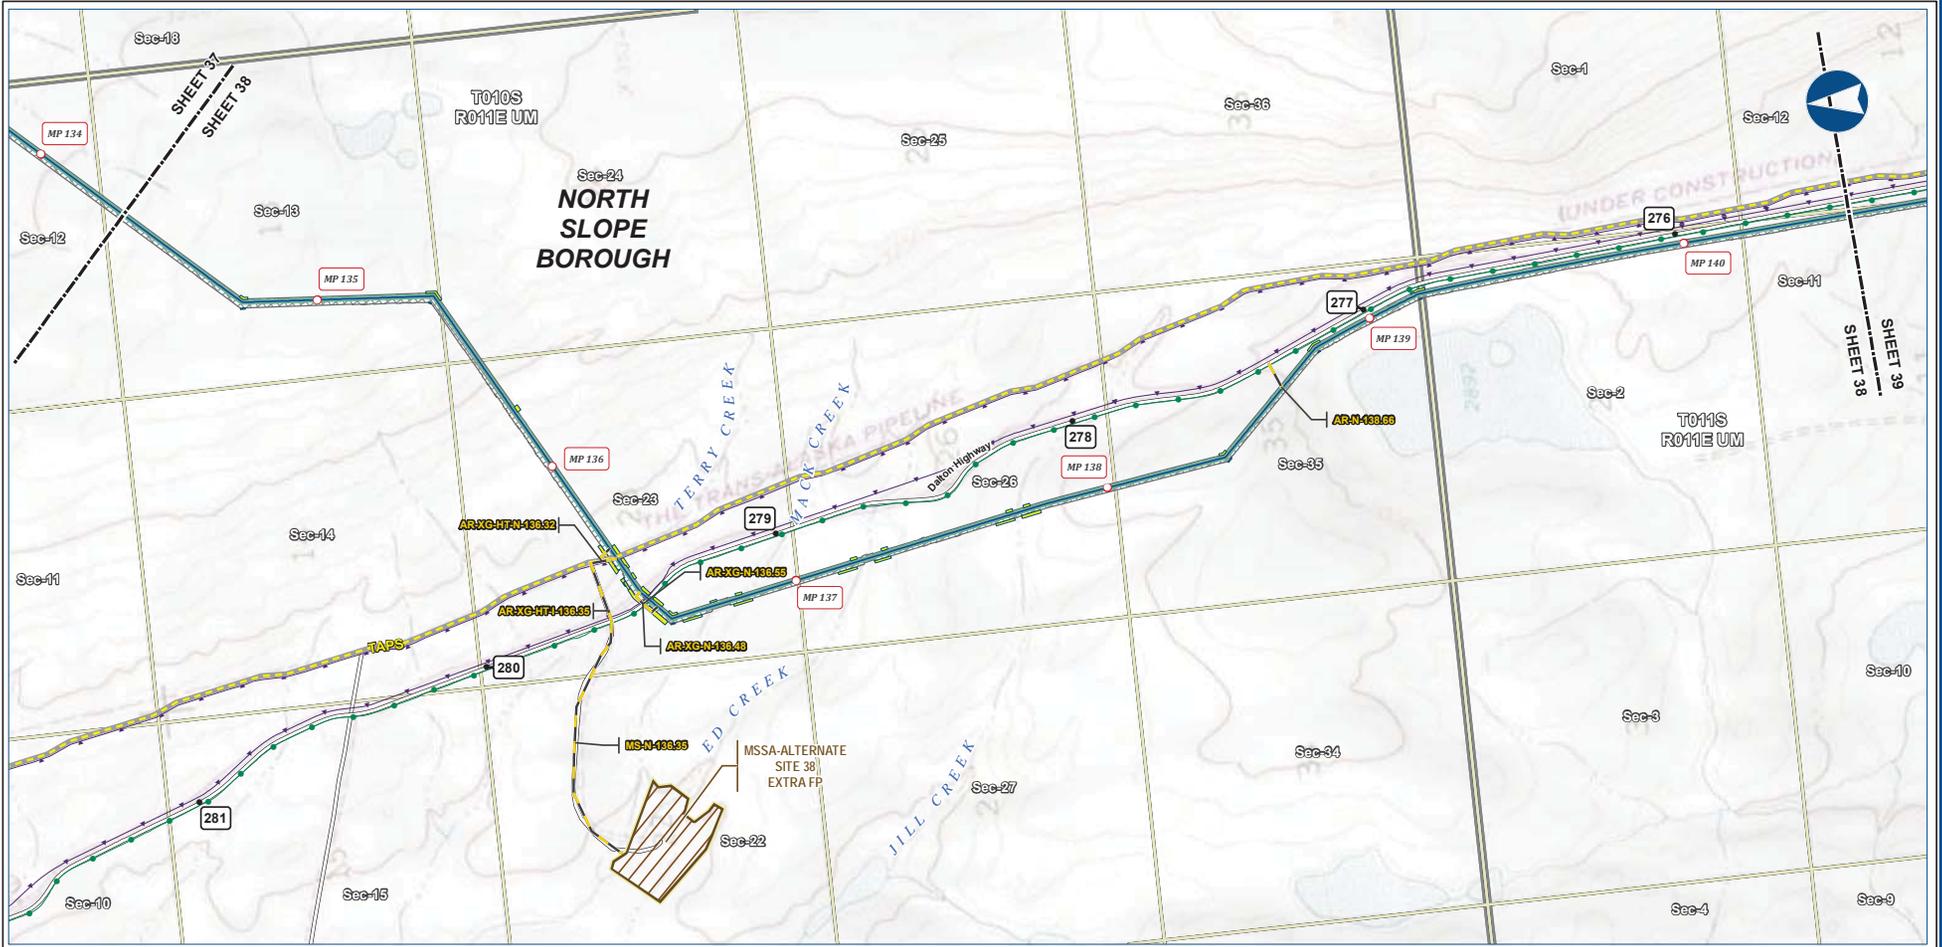

B-45



Legend		EXISTING FEATURES	
	Mainline Pipeline		Existing Roads
	Construction ROW		TAPS
	Access Road - Gravel		Existing Pipeline
	Permanent ROW		Buried Cable
	ATWS		Section
	Material Site Study Area (MSSA)		Township


ALASKA LNG PROJECT Preliminary Facility Locations Mainline Rev C2 Route			
BOROUGH:	NORTH SLOPE	DRAWN BY:	AGDC
STATE:	ALASKA	CHECKED BY:	
REV. NO.:	REVISION	DATE	
A	ISSUED FOR REVIEW	2017-03-10	
PRELIMINARY			
1:24,000			
DATE:	2017-03-10	PROJECTION:	NAD83 NSRS2007 ALASKAZONE4 FTUS 54392

DISCLAIMER

The information contained herein is for informational or planning purposes only. It does not nor should it be deemed to be an offer, request or proposals for rights or occupation of any kind. The Alaska LNG Project Participants and their respective officers, employees and agents, make no warranty, implied or otherwise, nor accept any liability, as to the accuracy or completeness of the information contained in these documents, drawings or electronic files. Do not remove or delete this note from document, drawing or electronic file.

PRELIMINARY FACILITY LOCATIONS - MAINLINE REV C2 ROUTE

ALASKA LNG

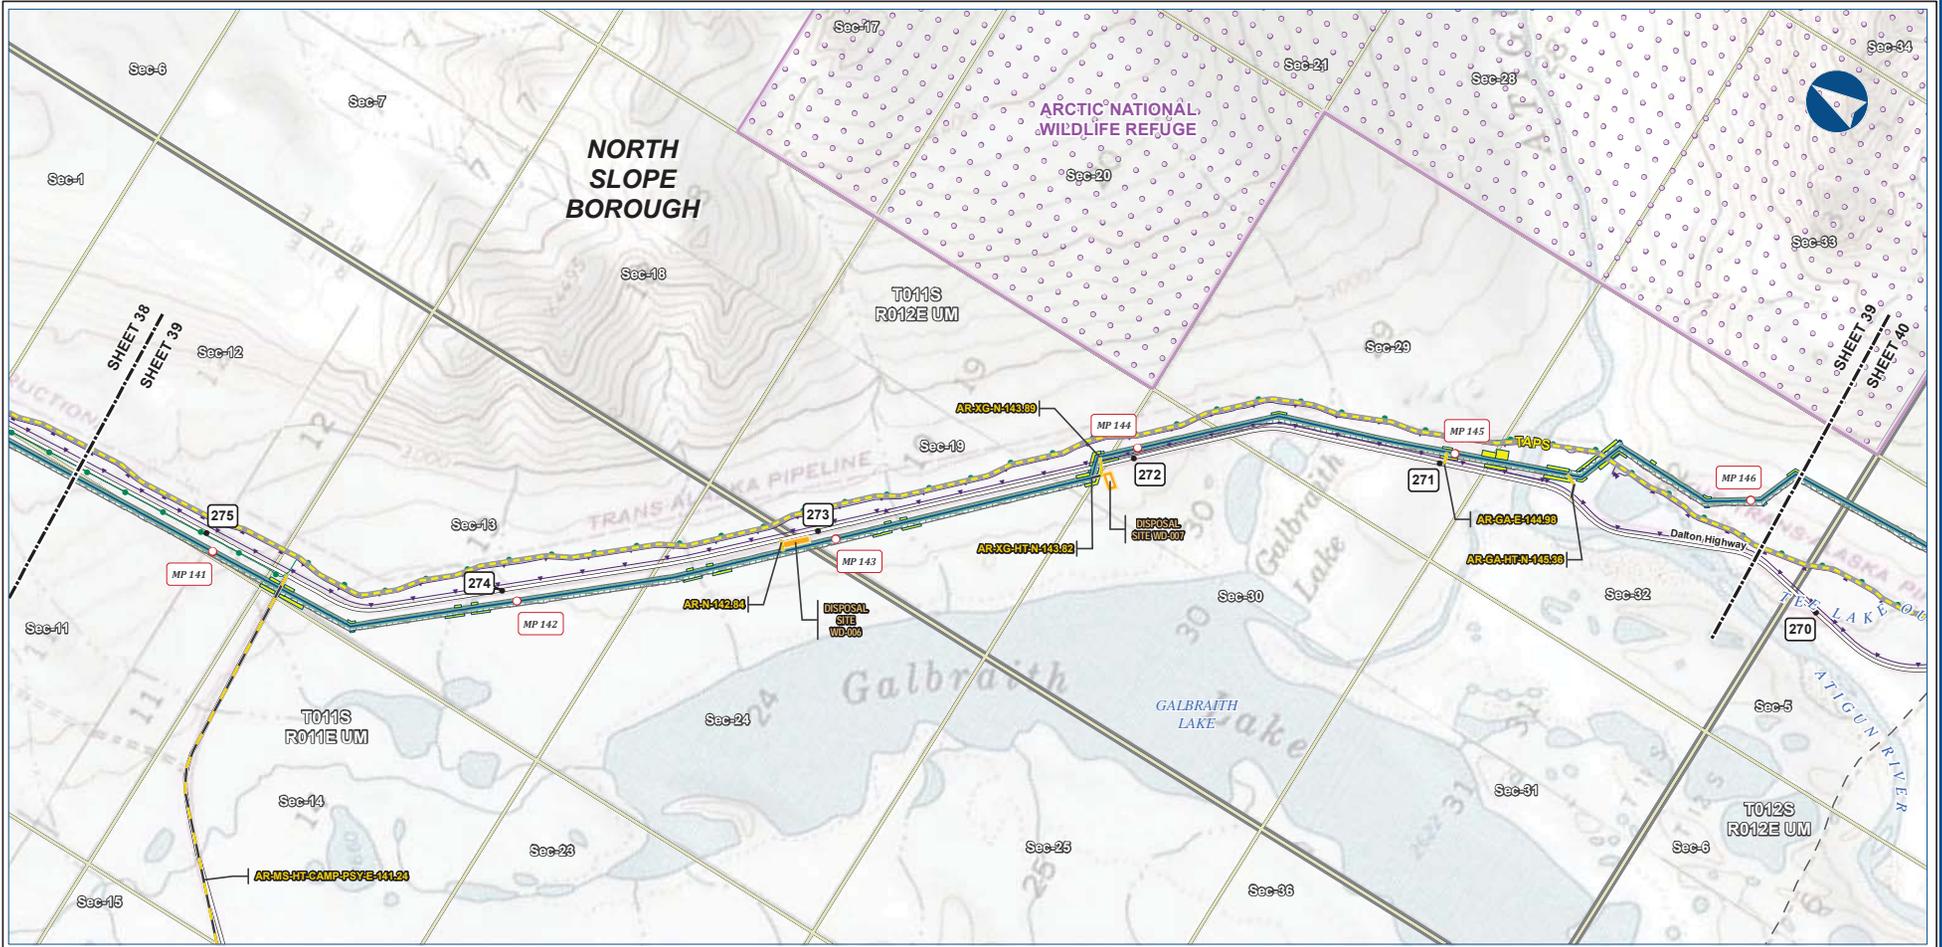

B-46




Legend	
PIPELINE	Permanent ROW
Mainline Pipeline	Construction ROW
Access Road - Gravel	ATWS
	Disposal Site
	EXISTING FEATURES
	Existing Roads
	Off Road Trails
	TAPS
	Existing Pipeline
	Buried Cable
	Conservation Lands
	Section
	Township

ALASKA LNG PROJECT			
Preliminary Facility Locations			
Mainline Rev C2 Route			
BOROUGH:	NORTH SLOPE	DRAWN BY:	AGDC
STATE:	ALASKA	CHECKED BY:	
REV. NO.:		REVISION	DATE
A		ISSUED FOR REVIEW	2017-03-10
PRELIMINARY			
1:24,000			
0 1/4 1/2 3/4 1 1 1/4 1 1/2 1 3/4 2 0 Miles			
DATE:	2017-03-10	PROJECTION:	NAD83 NRSR2007 ALASKAZONE4 FTUS S4392

DISCLAIMER

The information contained herein is for informational or planning purposes only. It does not nor should it be deemed to be an offer, request or proposals for rights or occupation of any kind. The Alaska LNG Project Participants and their respective officers, employees and agents, make no warranty, implied or otherwise, nor accept any liability, as to the accuracy or completeness of the information contained in these documents, drawings or electronic files. Do not remove or delete this note from document, drawing or electronic file.

Alaska LNG Project

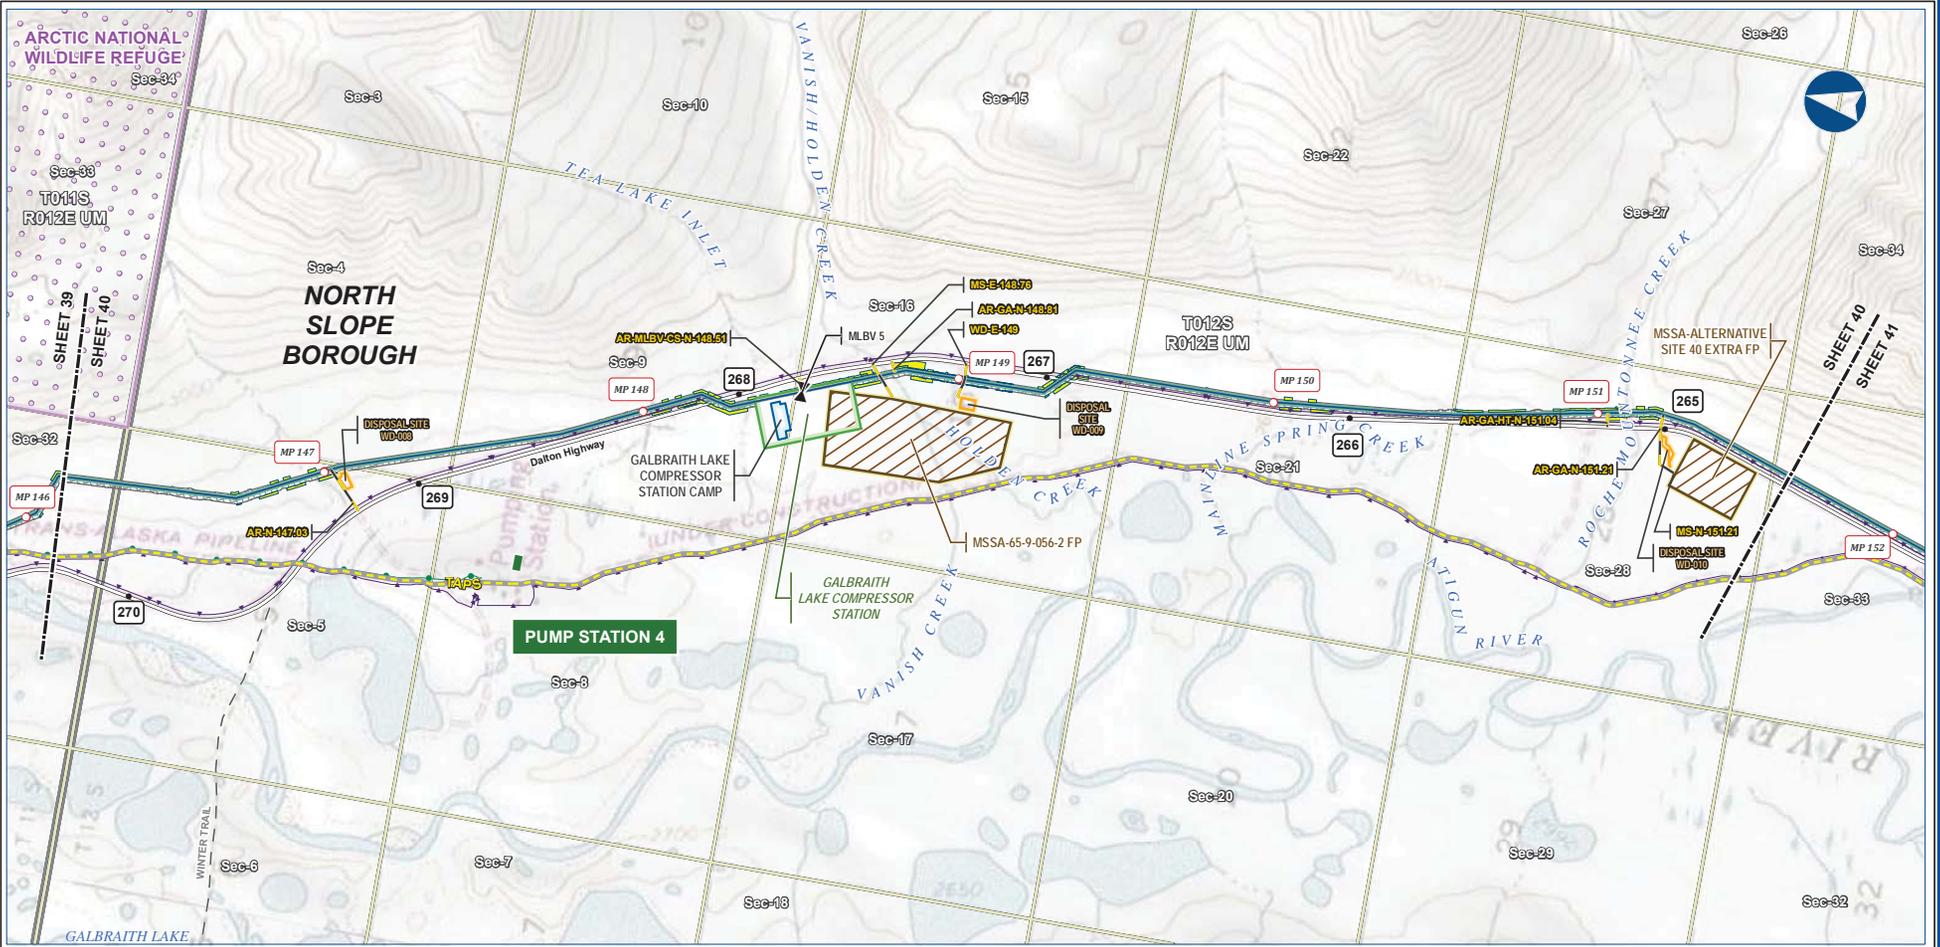

B-47




Legend	
	Mainline Pipeline
	Access Road - Gravel
	Mainline Blockvale
	Permanent ROW
	Construction ROW
	ATWS
	Compressor Station
	Camp
	Disposal Site
	Material Site Study Area (MSSA)
	Existing Roads
	Off Road Trails
	TAPS
	Existing Pipeline
	Buried Cable
	Conservation Lands
	Alaska DOT Place Names
	Section
	Township

ALASKA LNG PROJECT Preliminary Facility Locations Mainline Rev C2 Route			
BOROUGH:	NORTH SLOPE	DRAWN BY:	AGDC
STATE:	ALASKA	CHECKED BY:	
REV. NO.:	REVISION	DATE	
A	ISSUED FOR REVIEW	2017-03-10	
PRELIMINARY			
1:24,000			
DATE:	2017-03-10	PROJECTION:	NAD83 NSRS2007 ALASKAZONE4 FTUS 54392

DISCLAIMER

The information contained herein is for informational or planning purposes only. It does not nor should it be deemed to be an offer, request or proposals for rights or occupation of any kind. The Alaska LNG Project Participants and their respective officers, employees and agents, make no warranty, implied or otherwise, nor accept any liability, as to the accuracy or completeness of the information contained in these documents, drawings or electronic files. Do not remove or delete this note from document, drawing or electronic file.

PRELIMINARY FACILITY LOCATIONS - MAINLINE REV C2 ROUTE

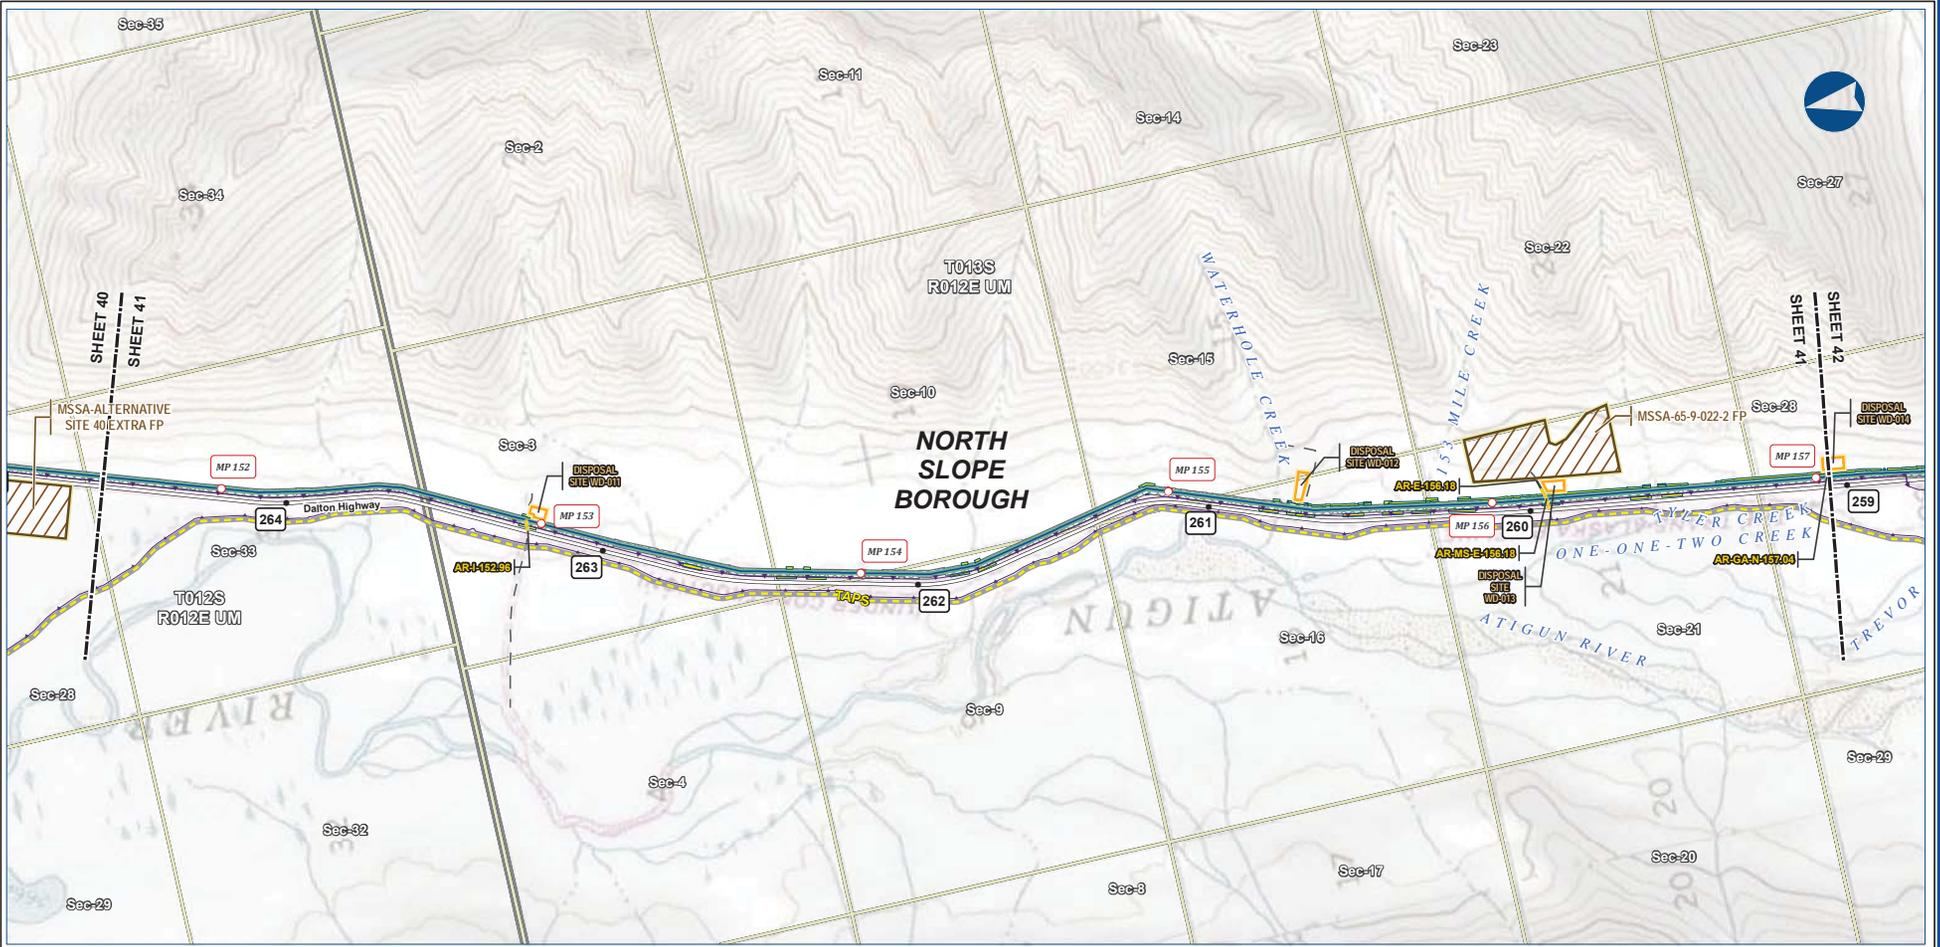

B-48




Legend		
	Permanent ROW	EXISTING FEATURES
	Construction ROW	Existing Roads
	ATWS	Off Road Trails
	Disposal Site	TAPS
	Material Site Study Area (MSSA)	Buried Cable
		Section
		Township

ALASKA LNG PROJECT			
Preliminary Facility Locations			
Mainline Rev C2 Route			
BOROUGH:	NORTH SLOPE	DRAWN BY:	AGDC
STATE:	ALASKA	CHECKED BY:	
REV. NO.:	REVISION	DATE	
A	ISSUED FOR REVIEW	2017-03-10	
PRELIMINARY			
1:24,000			
DATE:	2017-03-10	PROJECTION:	NAD83 NSRS2007 ALASKAZONE4 FTUS 54392

DISCLAIMER

The information contained herein is for informational or planning purposes only. It does not nor should it be deemed to be an offer, request or proposals for rights or occupation of any kind. The Alaska LNG Project Participants and their respective officers, employees and agents, make no warranty, implied or otherwise, nor accept any liability, as to the accuracy or completeness of the information contained in these documents, drawings or electronic files. Do not remove or delete this note from document, drawing or electronic file.

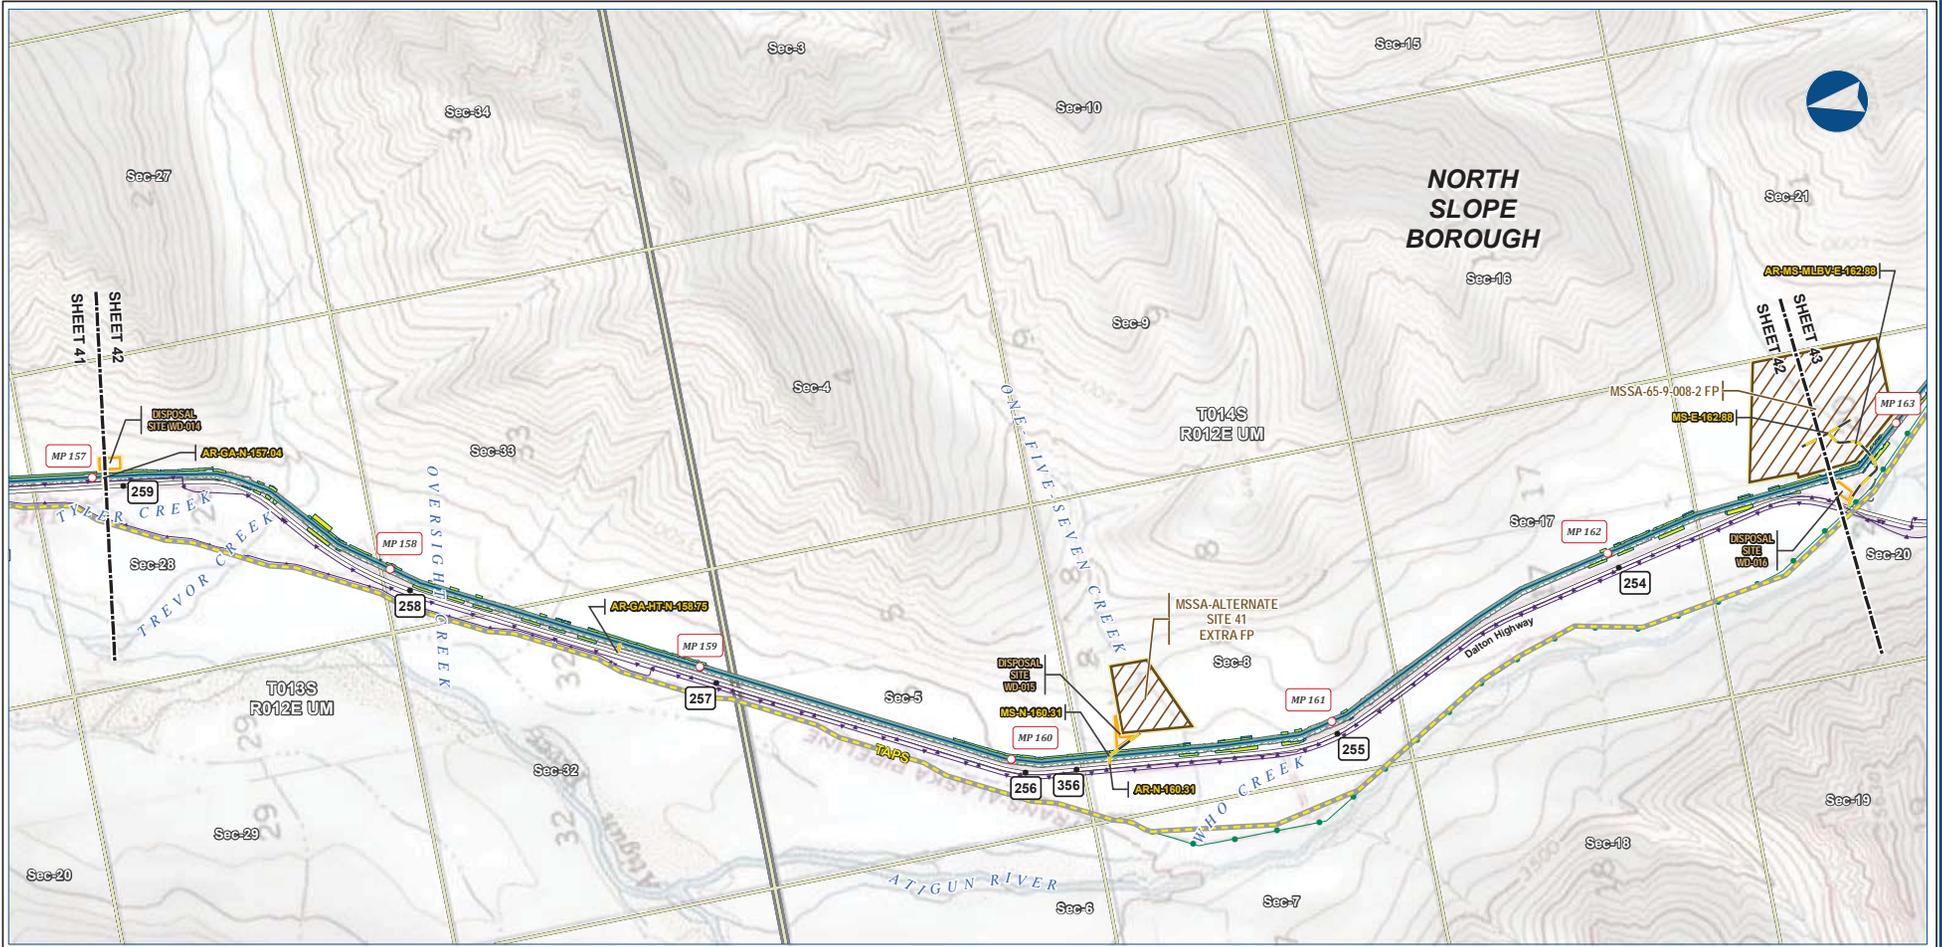

B-49



Legend

Mainline Pipeline	Permanent ROW	EXISTING FEATURES
Access Road - Gravel	Construction ROW	Existing Roads
	ATWS	Off Road Trails
	Disposal Site	TAPS
	Material Site Study Area (MSSA)	Existing Pipeline
		Buried Cable
		Section
		Township

ALASKA LNG PROJECT
Preliminary Facility Locations
Mainline Rev C2 Route


BOROUGH:	NORTH SLOPE	DRAWN BY:	AGDC
STATE:	ALASKA	CHECKED BY:	
REV. NO.:		REVISION	DATE
A		ISSUED FOR REVIEW	2017-03-10
PRELIMINARY			
1:24,000			
DATE:	2017-03-10	PROJECTION:	NAD83 NSRS2007 ALASKAZONE4 FTUS 54392

DISCLAIMER

The information contained herein is for informational or planning purposes only. It does not nor should it be deemed to be an offer, request or proposals for rights or occupation of any kind. The Alaska LNG Project Participants and their respective officers, employees and agents, make no warranty, implied or otherwise, nor accept any liability, as to the accuracy or completeness of the information contained in these documents, drawings or electronic files. Do not remove or delete this note from document, drawing or electronic file.

PRELIMINARY FACILITY LOCATIONS - MAINLINE REV C2 ROUTE

ALASKA LNG

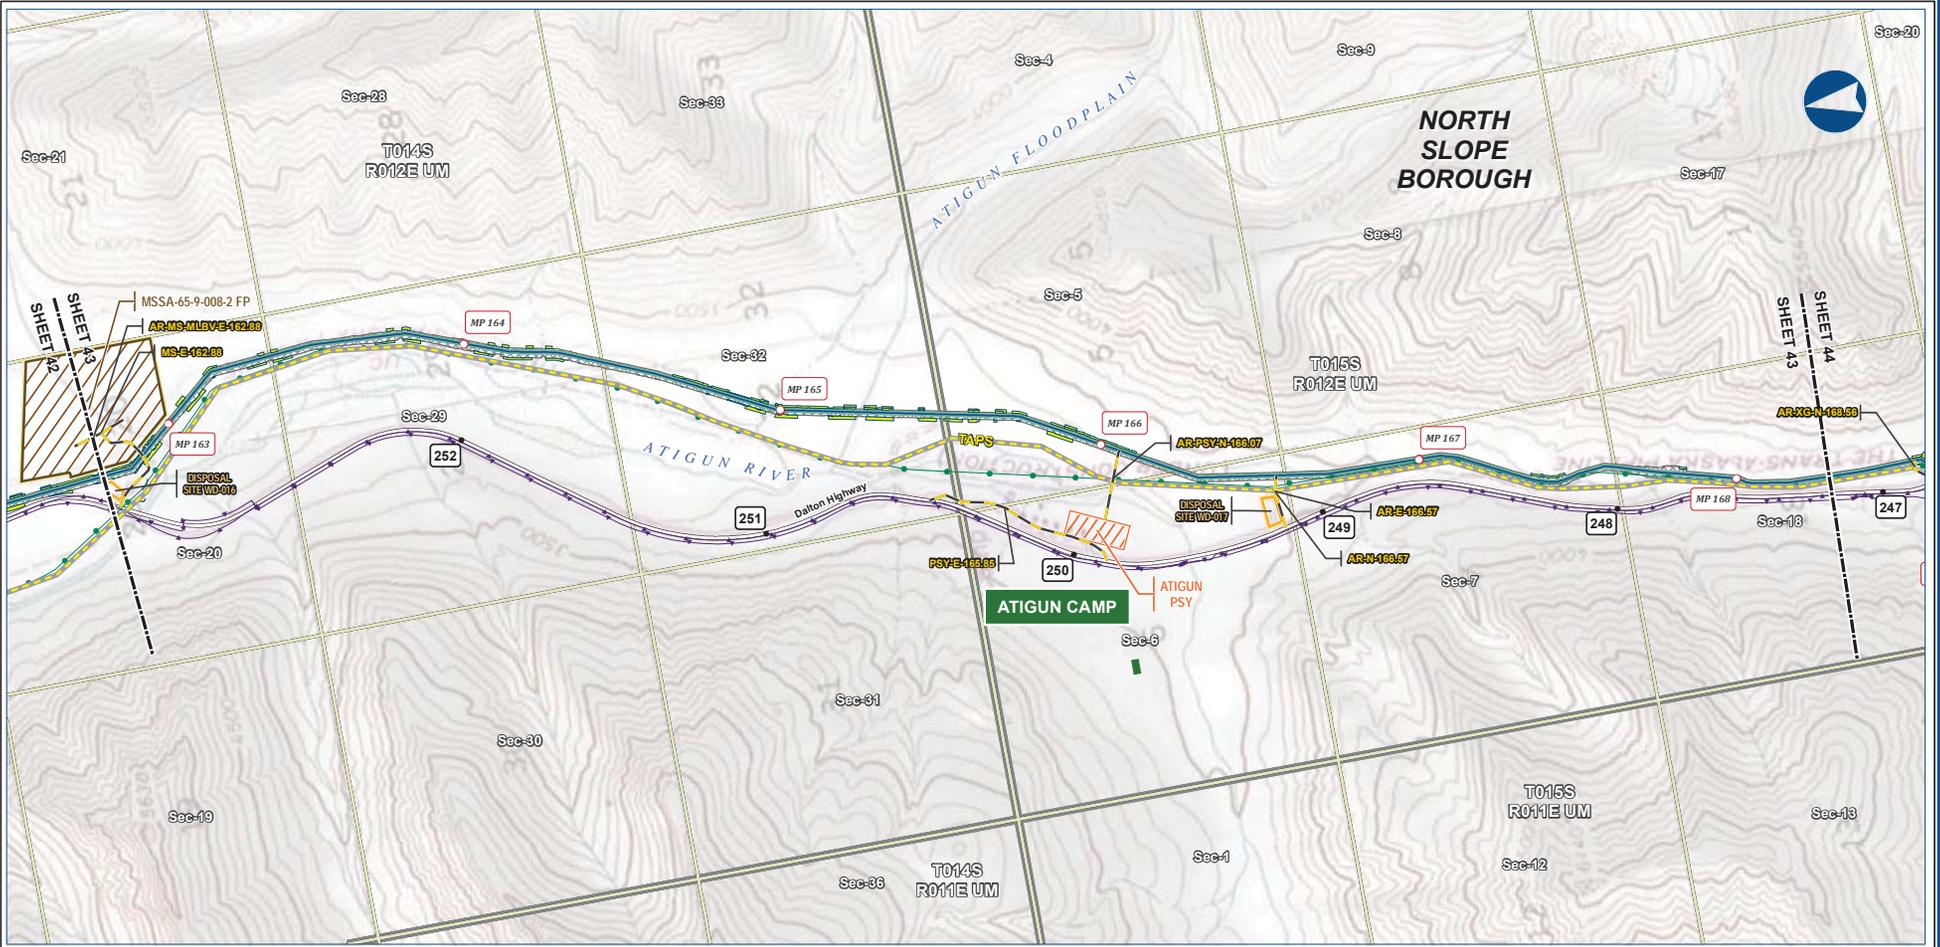

B-50



Alaska LNG Project


Legend		EXISTING FEATURES	
Mainline Pipeline	Permanent ROW	Existing Roads	Off Road Trails
Access Road - Gravel	Construction ROW	TAPS	Existing Pipeline
Pipe Storage Yard (PSY)	ATWS	Buried Cable	Alaska DOT Place Names
Disposal Site	Material Site Study Area (MSSA)	Section	Township

ALASKA LNG PROJECT			
Preliminary Facility Locations			
Mainline Rev C2 Route			
BOROUGH:	NORTH SLOPE	DRAWN BY:	AGDC
STATE:	ALASKA	CHECKED BY:	
REV. NO.:	REVISION	DATE	
A	ISSUED FOR REVIEW	2017-03-10	
PRELIMINARY			
1:24,000			
DATE:	2017-03-10	PROJECTION:	NAD83 NRSR2007 ALASKAZONE4 FTUS 54392

DISCLAIMER

The information contained herein is for informational or planning purposes only. It does not nor should it be deemed to be an offer, request or proposals for rights or occupation of any kind. The Alaska LNG Project Participants and their respective officers, employees and agents, make no warranty, implied or otherwise, nor accept any liability, as to the accuracy or completeness of the information contained in these documents, drawings or electronic files. Do not remove or delete this note from document, drawing or electronic file.

PRELIMINARY FACILITY LOCATIONS - MAINLINE REV C2 ROUTE

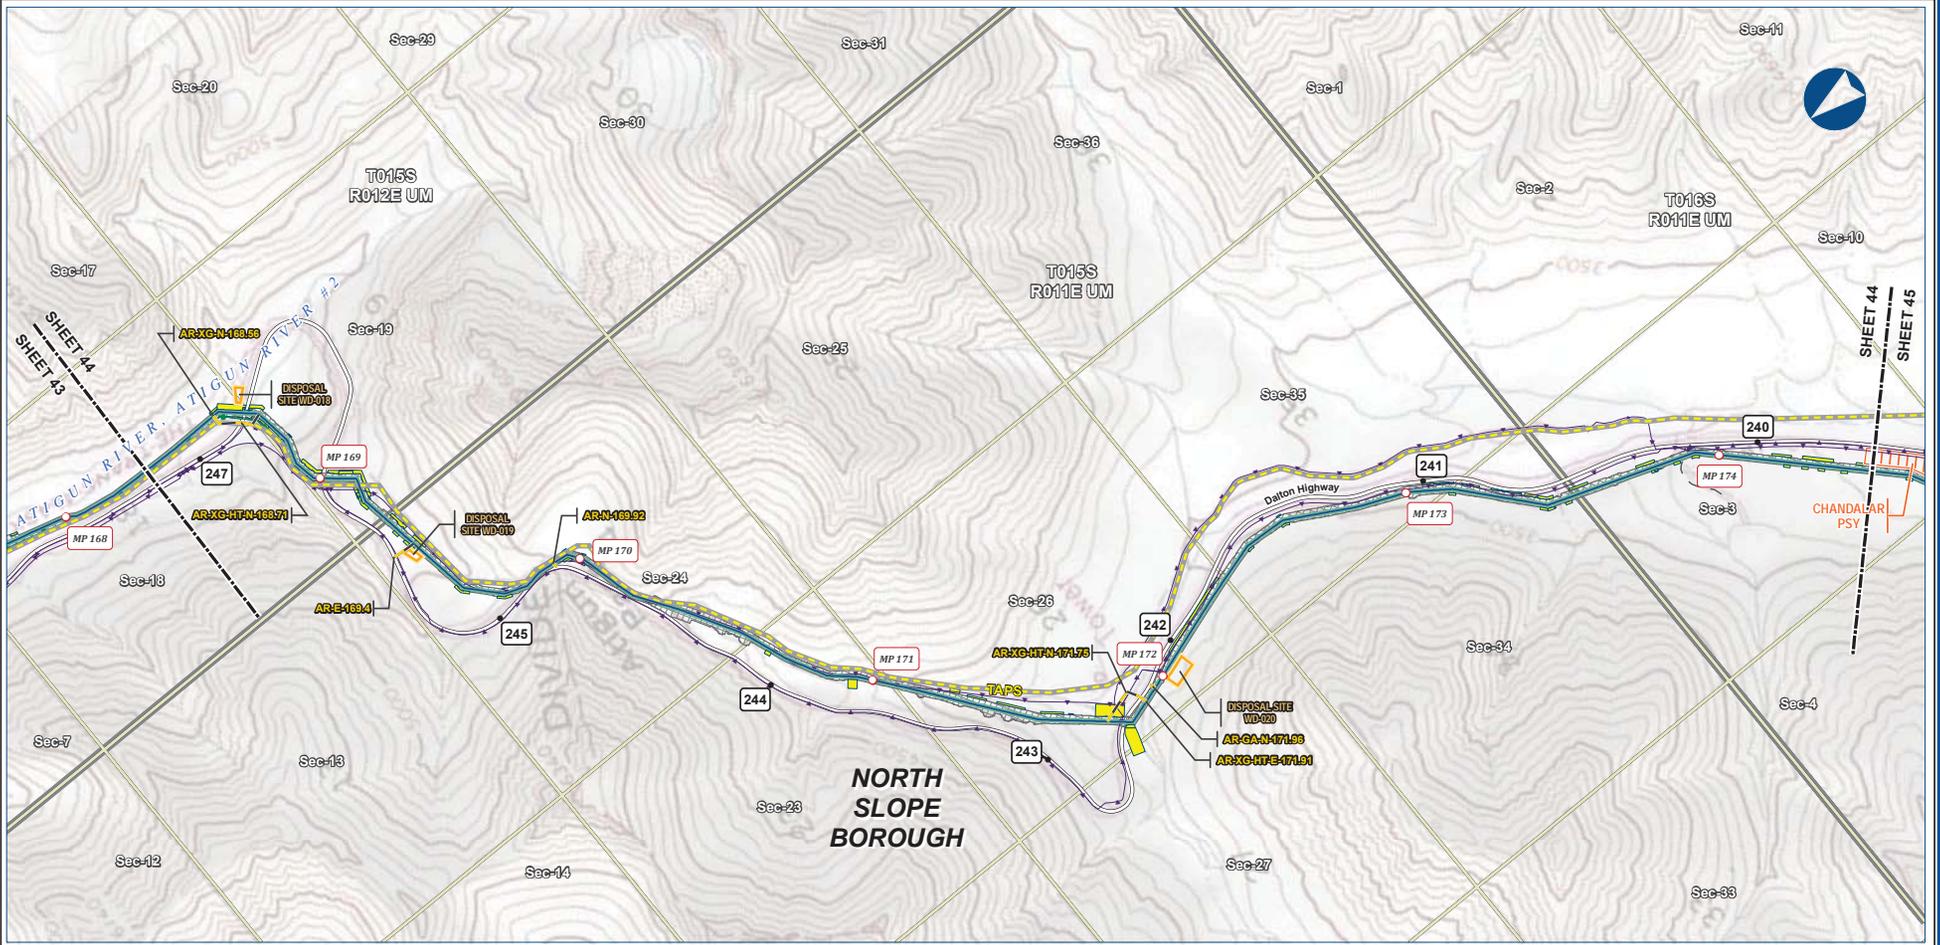

B-51



Alaska LNG Project

Legend		EXISTING FEATURES	
Mainline Pipeline	Permanent ROW	Existing Roads	Off Road Trails
Access Road - Gravel	Construction ROW	TAPS	Existing Pipeline
	ATWS	Buried Cable	Section
	Pipe Storage Yard (PSY)	Township	
	Disposal Site		


ALASKA LNG PROJECT			
Preliminary Facility Locations			
Mainline Rev C2 Route			
BOROUGH:	NORTH SLOPE	DRAWN BY:	AGDC
STATE:	ALASKA	CHECKED BY:	
REV. NO.:	REVISION	DATE	
A	ISSUED FOR REVIEW	2017-03-10	
PRELIMINARY			
1:24,000			
DATE: 2017-03-10	PROJECTION: NAD83 NSRS2007 ALASKAZONE4 FTUS 54392	DWG: RR-1_APPENDIX_A1_MAINLINE_TOPO_REV_C2_CL	SHEET: 44

DISCLAIMER

The information contained herein is for informational or planning purposes only. It does not nor should it be deemed to be an offer, request or proposals for rights or occupation of any kind. The Alaska LNG Project Participants and their respective officers, employees and agents, make no warranty, implied or otherwise, nor accept any liability, as to the accuracy or completeness of the information contained in these documents, drawings or electronic files. Do not remove or delete this note from document, drawing or electronic file.

PRELIMINARY FACILITY LOCATIONS - MAINLINE REV C2 ROUTE

ALASKA LNG

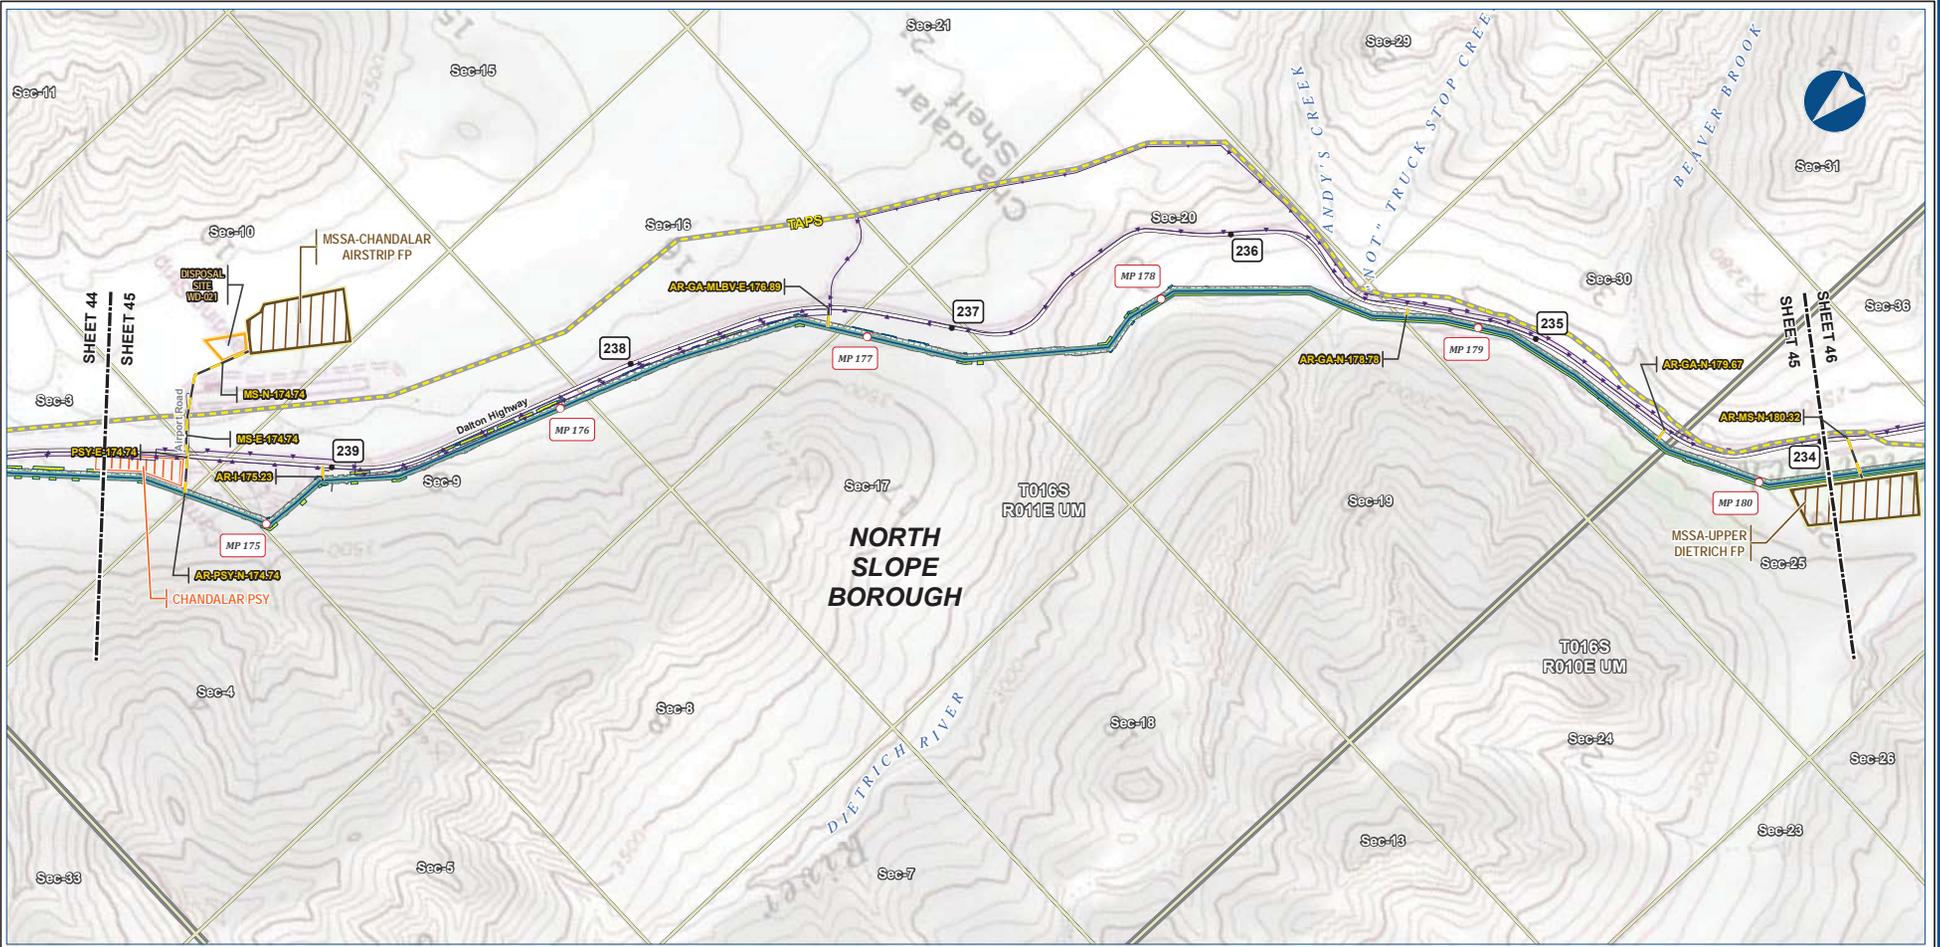

B-52



Alaska LNG Project

Legend

PIPELINE

- Mainline Pipeline
- Construction ROW
- Access Road - Gravel
- Permanent ROW
- ATWS
- Pipe Storage Yard (PSY)
- Disposal Site
- Material Site Study Area (MSSA)

EXISTING FEATURES

- Existing Roads
- Off Road Trails
- TAPS
- Existing Pipeline
- Buried Cable
- Section
- Township

ALASKA LNG PROJECT
Preliminary Facility Locations
Mainline Rev C2 Route

BOROUGH:	NORTH SLOPE	DRAWN BY:	AGDC
STATE:	ALASKA	CHECKED BY:	
REV. NO.:	REVISION	DATE	
A	ISSUED FOR REVIEW	2017-03-10	
PRELIMINARY			
1:24,000			
0 10 20 Miles			
DATE:	2017-03-10	PROJECTION:	NAD83 NSRS2007 ALASKAZONE4 FTUS 54392

DISCLAIMER

The information contained herein is for informational or planning purposes only. It does not nor should it be deemed to be an offer, request or proposals for rights or occupation of any kind. The Alaska LNG Project Participants and their respective officers, employees and agents, make no warranty, implied or otherwise, nor accept any liability, as to the accuracy or completeness of the information contained in these documents, drawings or electronic files. Do not remove or delete this note from document, drawing or electronic file.

PRELIMINARY FACILITY LOCATIONS - MAINLINE REV C2 ROUTE

ALASKA LNG



B-53



Legend		EXISTING FEATURES	
	Mainline Pipeline		Existing Roads
	Access Road - Gravel		Off Road Trails
	Permanent ROW		TAPS
	Construction ROW		Existing Pipeline
	ATWS		Buried Cable
	Disposal Site		Borough / Census Area
	Material Site Study Area (MSSA)		Section
			Township

ALASKA LNG PROJECT			
Preliminary Facility Locations			
Mainline Rev C2 Route			
CENSUS AREA:	YUKON-KOYUKUK	DRAWN BY:	AGDC
STATE:	ALASKA	CHECKED BY:	
REV. NO.:	REVISION	DATE	
A	ISSUED FOR REVIEW	2017-03-10	
PRELIMINARY			
1:24,000			
DATE:	2017-03-10	PROJECTION:	NAD83 NSRS2007 ALASKAZONE4 FTUS 54392


DISCLAIMER

The information contained herein is for informational or planning purposes only. It does not nor should it be deemed to be an offer, request or proposals for rights or occupation of any kind. The Alaska LNG Project Participants and their respective officers, employees and agents, make no warranty, implied or otherwise, nor accept any liability, as to the accuracy or completeness of the information contained in these documents, drawings or electronic files. Do not remove or delete this note from document, drawing or electronic file.

Alaska LNG Project

PRELIMINARY FACILITY LOCATIONS - MAINLINE REV C2 ROUTE

ALASKA LNG

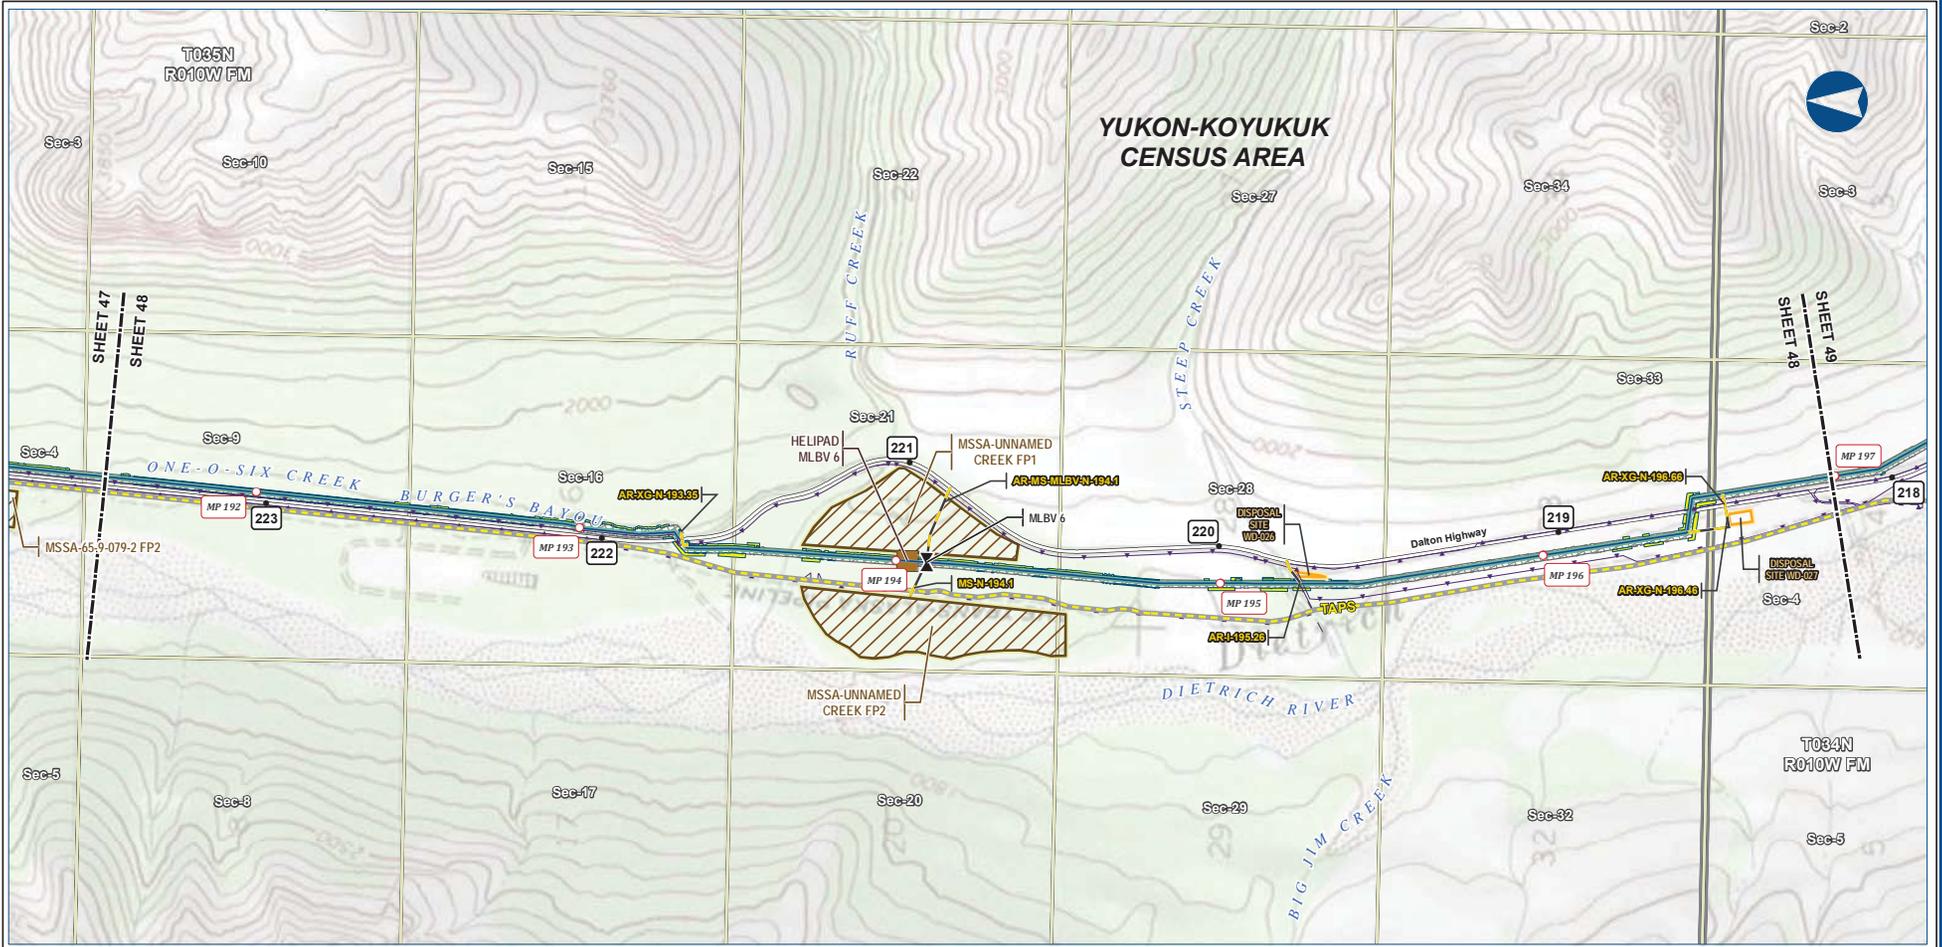

B-55




Legend		EXISTING FEATURES	
Mainline Pipeline	Permanent ROW	Existing Roads	Off Road Trails
Access Road - Gravel	Construction ROW	TAPS	Buried Cable
Mainline Blockvale	ATWS	Section	Township
Helipad	Disposal Site	Material Site Study Area (MSSA)	

ALASKA LNG PROJECT Preliminary Facility Locations Mainline Rev C2 Route			
CENSUS AREA:	YUKON-KOYUKUK	DRAWN BY:	AGDC
STATE:	ALASKA	CHECKED BY:	
REV. NO.:	REVISION	DATE	
A	ISSUED FOR REVIEW	2017-03-10	
PRELIMINARY			
1:24,000			
DATE:	2017-03-10	PROJECTION:	NAD83 NSRS2007 ALASKAZONE4 FTUS 54392

DISCLAIMER

The information contained herein is for informational or planning purposes only. It does not nor should it be deemed to be an offer, request or proposals for rights or occupation of any kind. The Alaska LNG Project Participants and their respective officers, employees and agents, make no warranty, implied or otherwise, nor accept any liability, as to the accuracy or completeness of the information contained in these documents, drawings or electronic files. Do not remove or delete this note from document, drawing or electronic file.

Alaska LNG Project

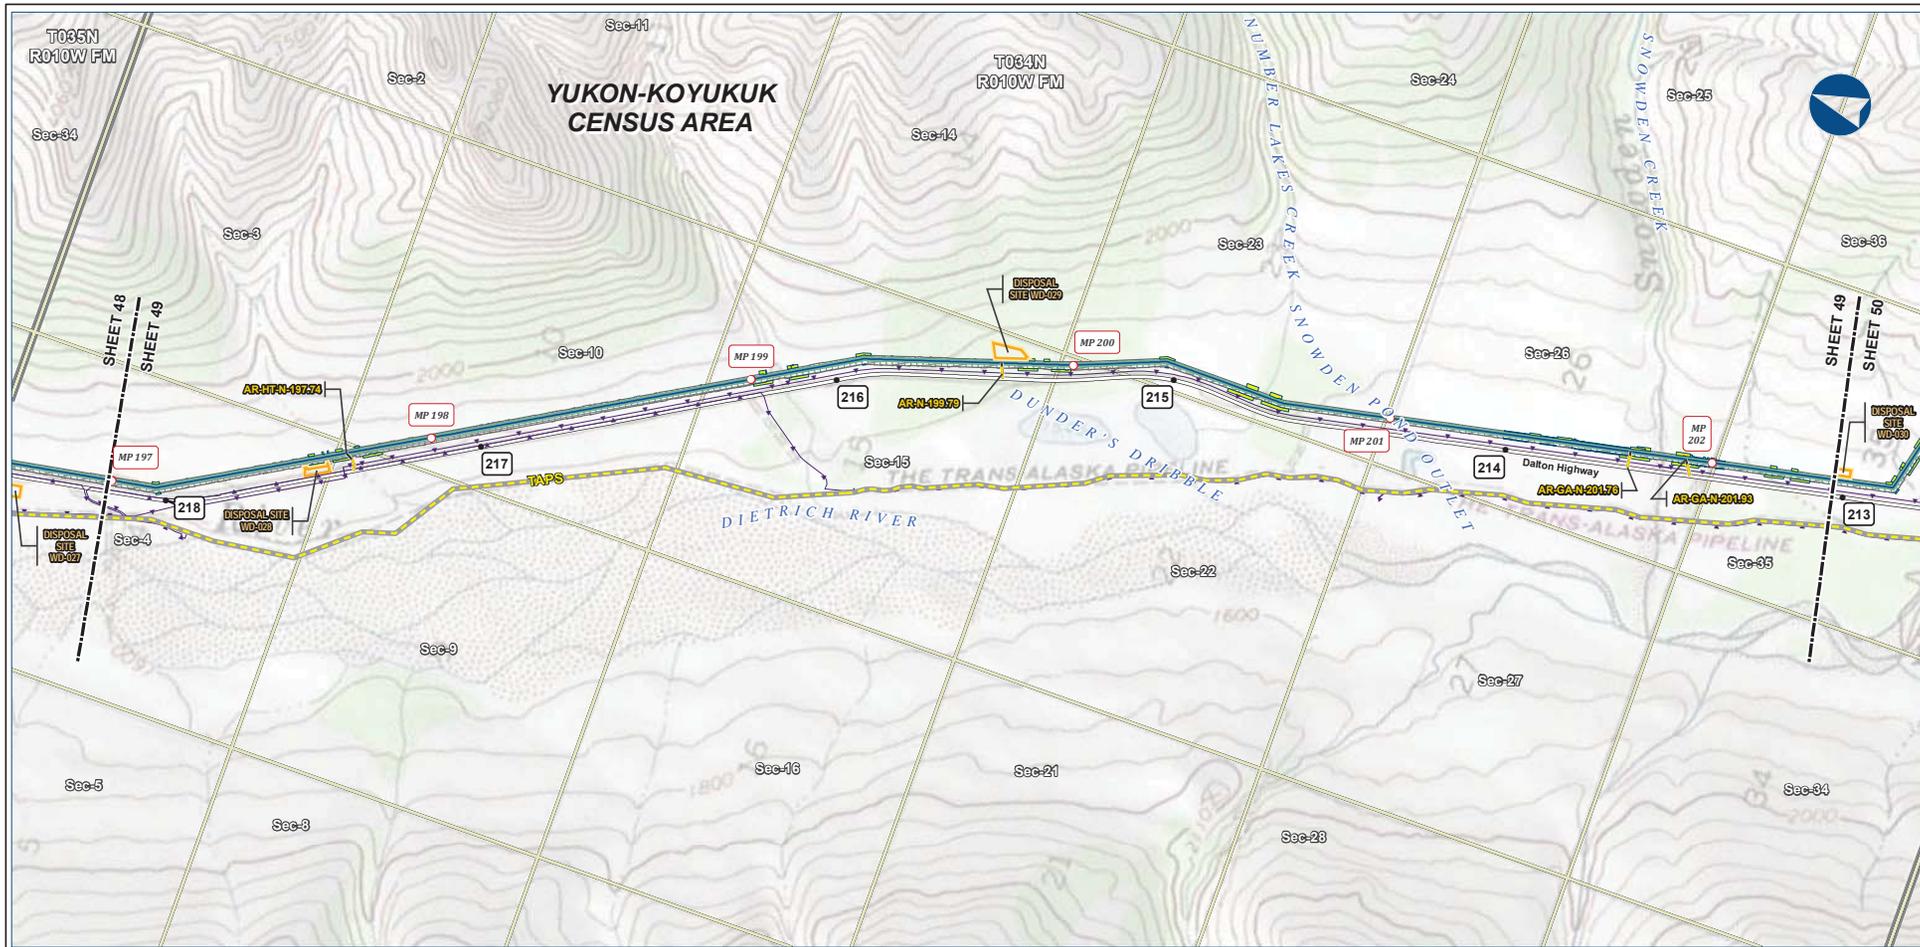

B-56




Legend	
Mainline Pipeline	Permanent ROW
Access Road - Gravel	Construction ROW
Disposal Site	ATWS
Existing Roads	TAPS
Buried Cable	Section
Township	Township

ALASKA LNG PROJECT Preliminary Facility Locations Mainline Rev C2 Route			
CENSUS AREA:	YUKON-KOYUKUK	DRAWN BY:	AGDC
STATE:	ALASKA	CHECKED BY:	
REV. NO.:	A	REVISION	ISSUED FOR REVIEW
		DATE	2017-03-10
PRELIMINARY			
1:24,000			
DATE:	2017-03-10	PROJECTION:	NAD83 NRSR2007 ALASKAZONE4 FTUS 54392

DISCLAIMER

The information contained herein is for informational or planning purposes only. It does not nor should it be deemed to be an offer, request or proposals for rights or occupation of any kind. The Alaska LNG Project Participants and their respective officers, employees and agents, make no warranty, implied or otherwise, nor accept any liability, as to the accuracy or completeness of the information contained in these documents, drawings or electronic files. Do not remove or delete this note from document, drawing or electronic file.

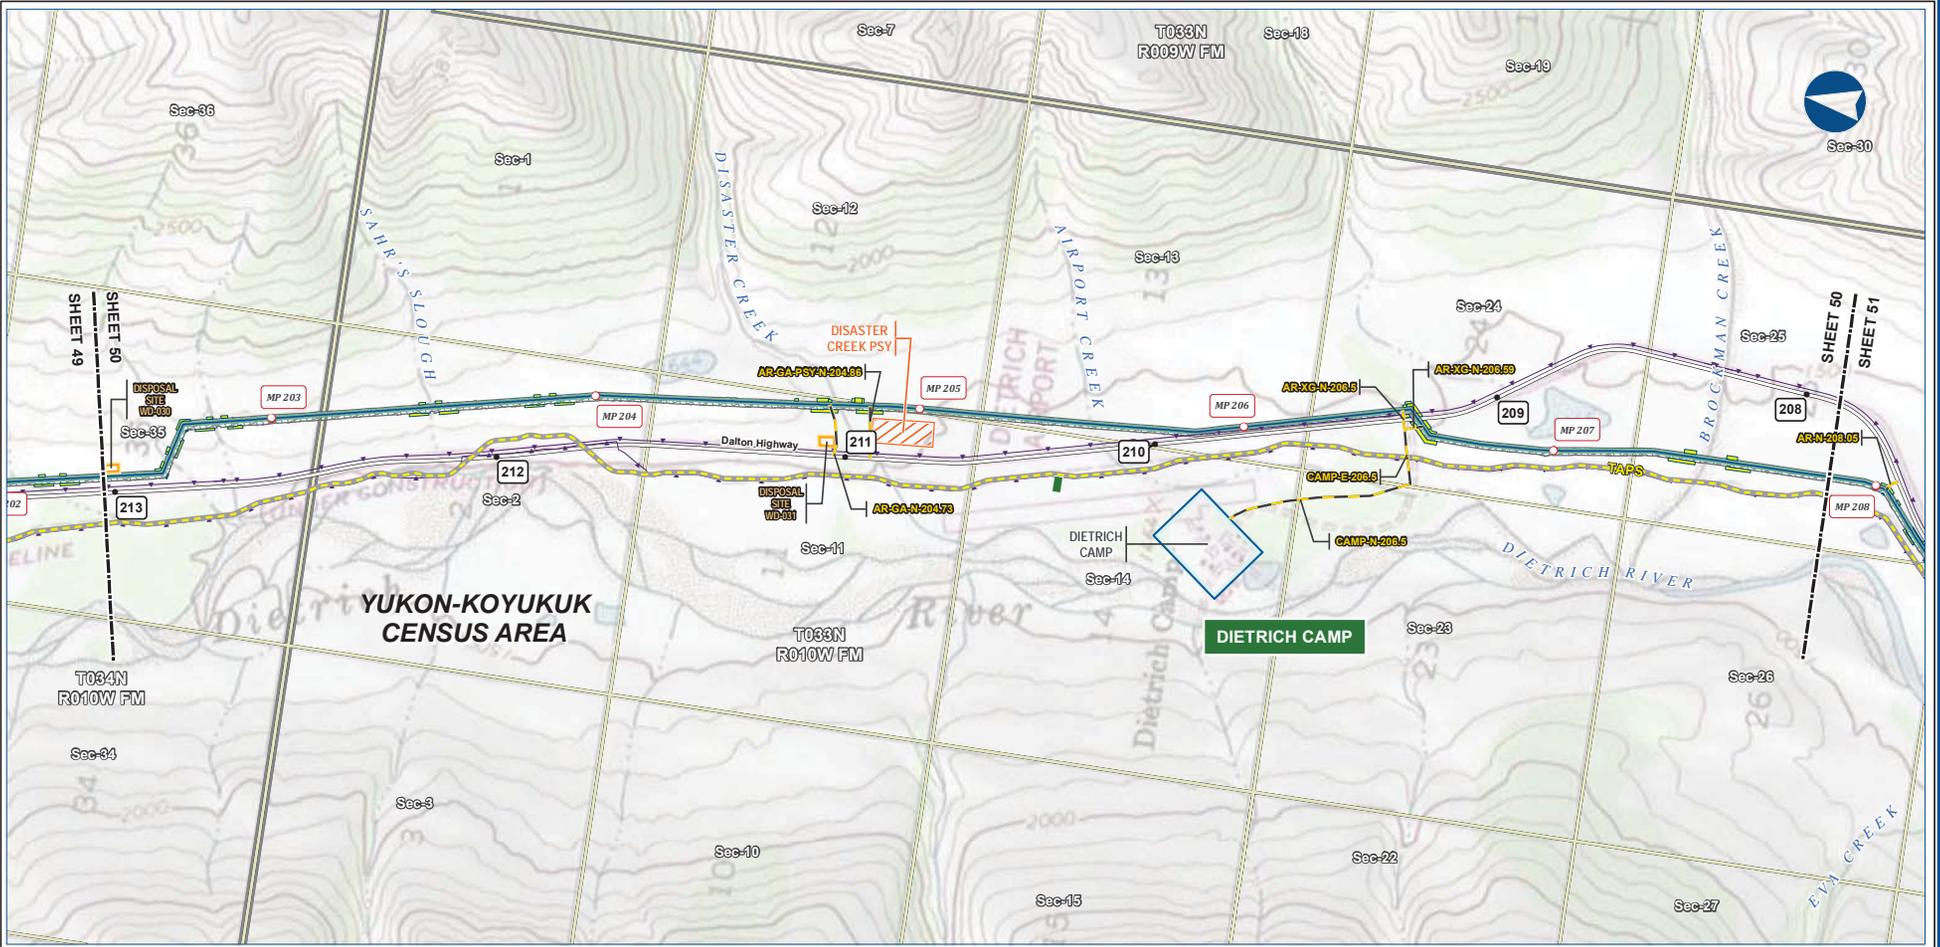

B-57



Alaska LNG Project

Legend		EXISTING FEATURES	
	Mainline Pipeline		Existing Roads
	Construction ROW		TAPS
	Access Road - Gravel		Buried Cable
	Permanent ROW		Alaska DOT Place Names
	ATWS		Section
	Off ROW Camp		Township
	Pipe Storage Yard (PSY)		
	Disposal Site		

ALASKA LNG PROJECT Preliminary Facility Locations Mainline Rev C2 Route			
CENSUS AREA:	YUKON-KOYUKUK	DRAWN BY:	AGDC
STATE:	ALASKA	CHECKED BY:	
REV. NO.	REVISION	DATE	
A	ISSUED FOR REVIEW	2017-03-10	
PRELIMINARY			
1:24,000			
DATE:	2017-03-10	PROJECTION:	NAD83 NSRS2007 ALASKAZONE4 FTUS 54392


DISCLAIMER

The information contained herein is for informational or planning purposes only. It does not nor should it be deemed to be an offer, request or proposals for rights or occupation of any kind. The Alaska LNG Project Participants and their respective officers, employees and agents, make no warranty, implied or otherwise, nor accept any liability, as to the accuracy or completeness of the information contained in these documents, drawings or electronic files. Do not remove or delete this note from document, drawing or electronic file.

PRELIMINARY FACILITY LOCATIONS - MAINLINE REV C2 ROUTE

ALASKA LNG

B-58

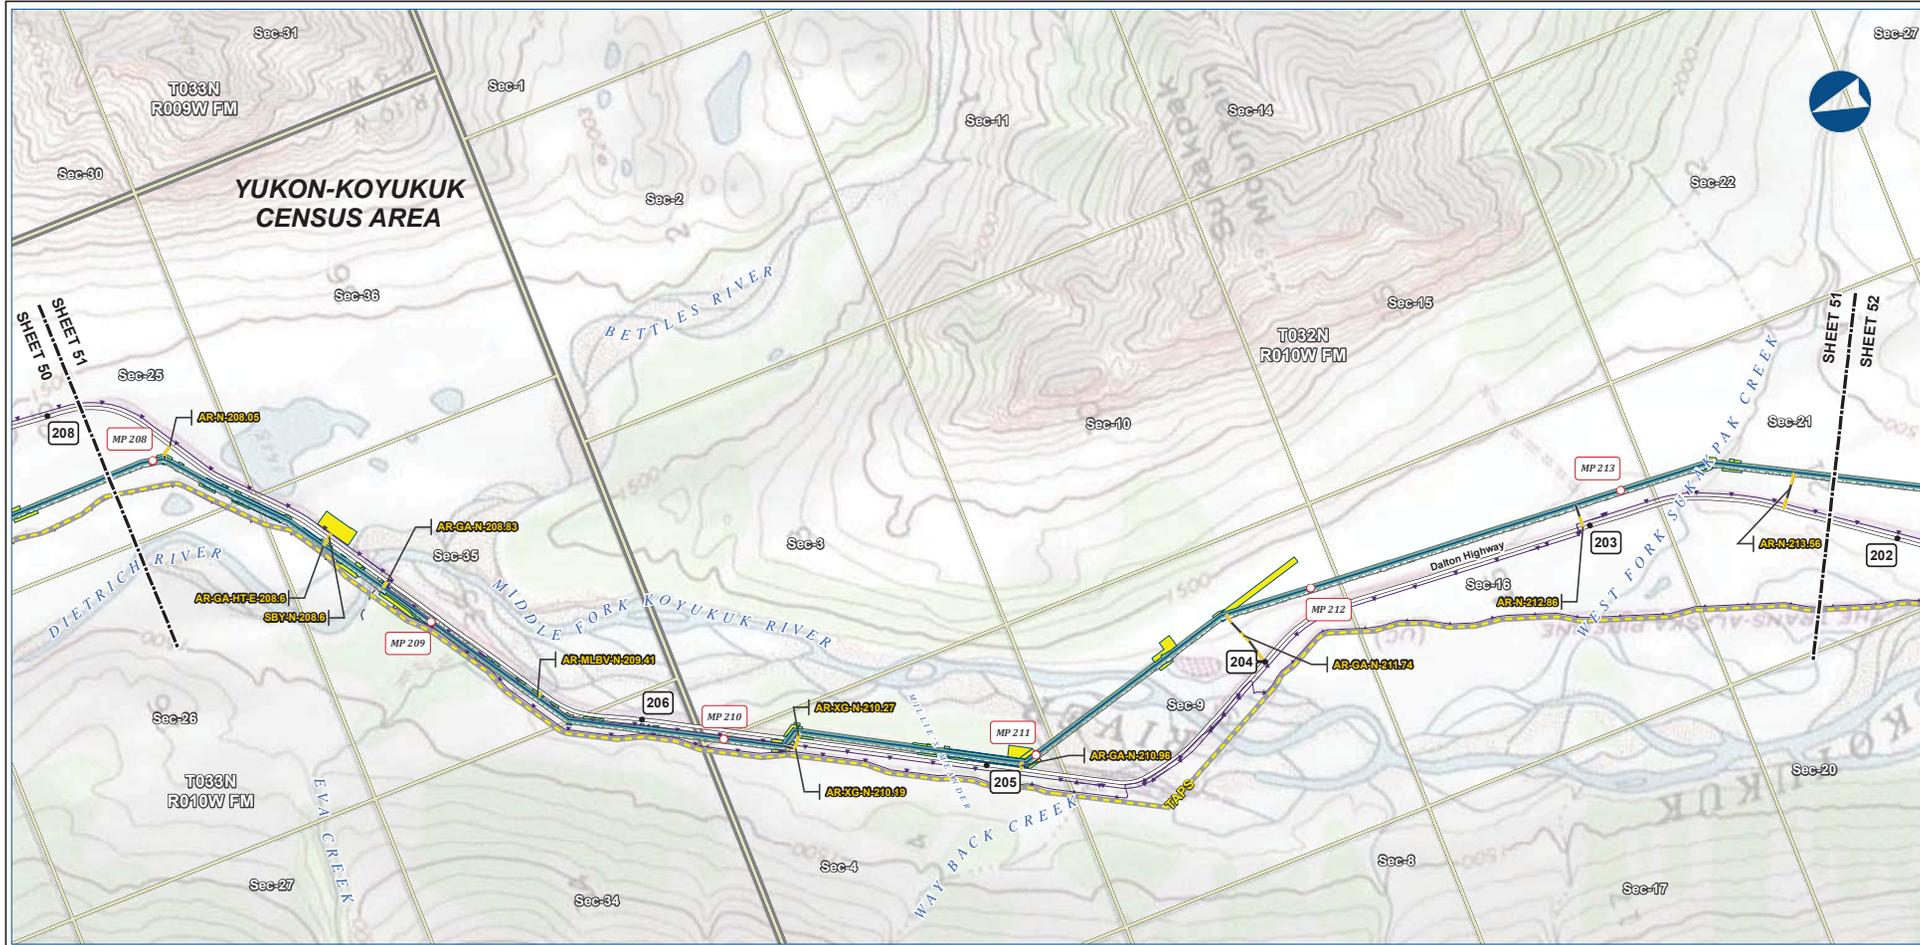

Legend

Mainline Pipeline	Permanent ROW	EXISTING FEATURES
Access Road - Gravel	Construction ROW	Existing Roads
	ATWS	Off Road Trails
		TAPS
		Buried Cable
		Section
		Township

ALASKA LNG PROJECT
Preliminary Facility Locations
Mainline Rev C2 Route


CENSUS AREA: YUKON-KOYUKUK	DRAWN BY: AGDC
STATE: ALASKA	CHECKED BY:
REV. NO.:	REVISION
A	ISSUED FOR REVIEW
	DATE
	2017-03-10
PRELIMINARY	
1:24,000	
DATE: 2017-03-10	PROJECTION: NAD83 NSRS2007 ALASKAZONE4 FTUS 54392

DISCLAIMER

The information contained herein is for informational or planning purposes only. It does not nor should it be deemed to be an offer, request or proposals for rights or occupation of any kind. The Alaska LNG Project Participants and their respective officers, employees and agents, make no warranty, implied or otherwise, nor accept any liability, as to the accuracy or completeness of the information contained in these documents, drawings or electronic files. Do not remove or delete this note from document, drawing or electronic file.

Alaska LNG Project

PRELIMINARY FACILITY LOCATIONS - MAINLINE REV C2 ROUTE

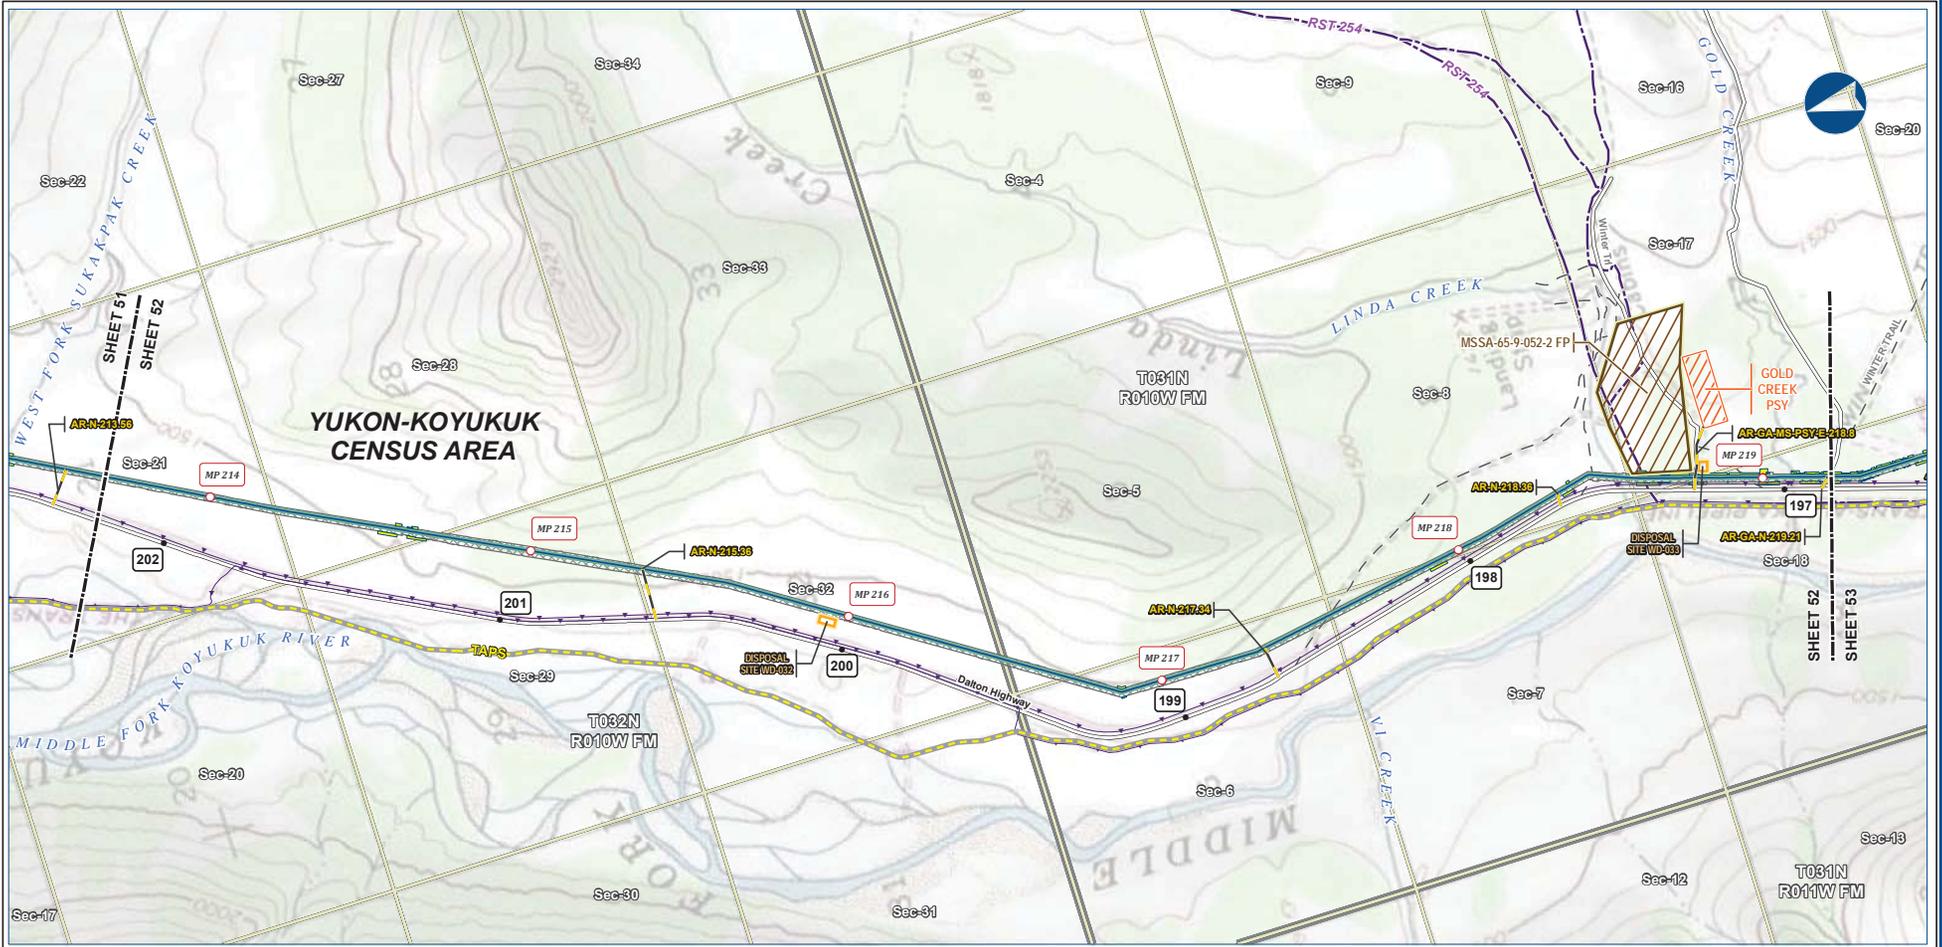

B-59



Legend					
	Mainline Pipeline		Permanent ROW		Existing Roads
	Access Road - Gravel		Construction ROW		Revised Statute 2477 Trail
	ATWS		Pipe Storage Yard (PSY)		Off Road Trails
	Disposal Site		Material Site Study Area (MSSA)		TAPS
	Buried Cable		Section		Township


ALASKA LNG PROJECT Preliminary Facility Locations Mainline Rev C2 Route			
CENSUS AREA:	YUKON-KOYUKUK	DRAWN BY:	AGDC
STATE:	ALASKA	CHECKED BY:	
REV. NO.:	REVISION	DATE	
A	ISSUED FOR REVIEW	2017-03-10	
PRELIMINARY			
1:24,000			
DATE:	2017-03-10	PRODUCTION:	NAD83 NSRS2007 ALASKAZONE4 FTUS 54392

DISCLAIMER

The information contained herein is for informational or planning purposes only. It does not nor should it be deemed to be an offer, request or proposals for rights or occupation of any kind. The Alaska LNG Project Participants and their respective officers, employees and agents, make no warranty, implied or otherwise, nor accept any liability, as to the accuracy or completeness of the information contained in these documents, drawings or electronic files. Do not remove or delete this note from document, drawing or electronic file.

PRELIMINARY FACILITY LOCATIONS - MAINLINE REV C2 ROUTE

ALASKA LNG

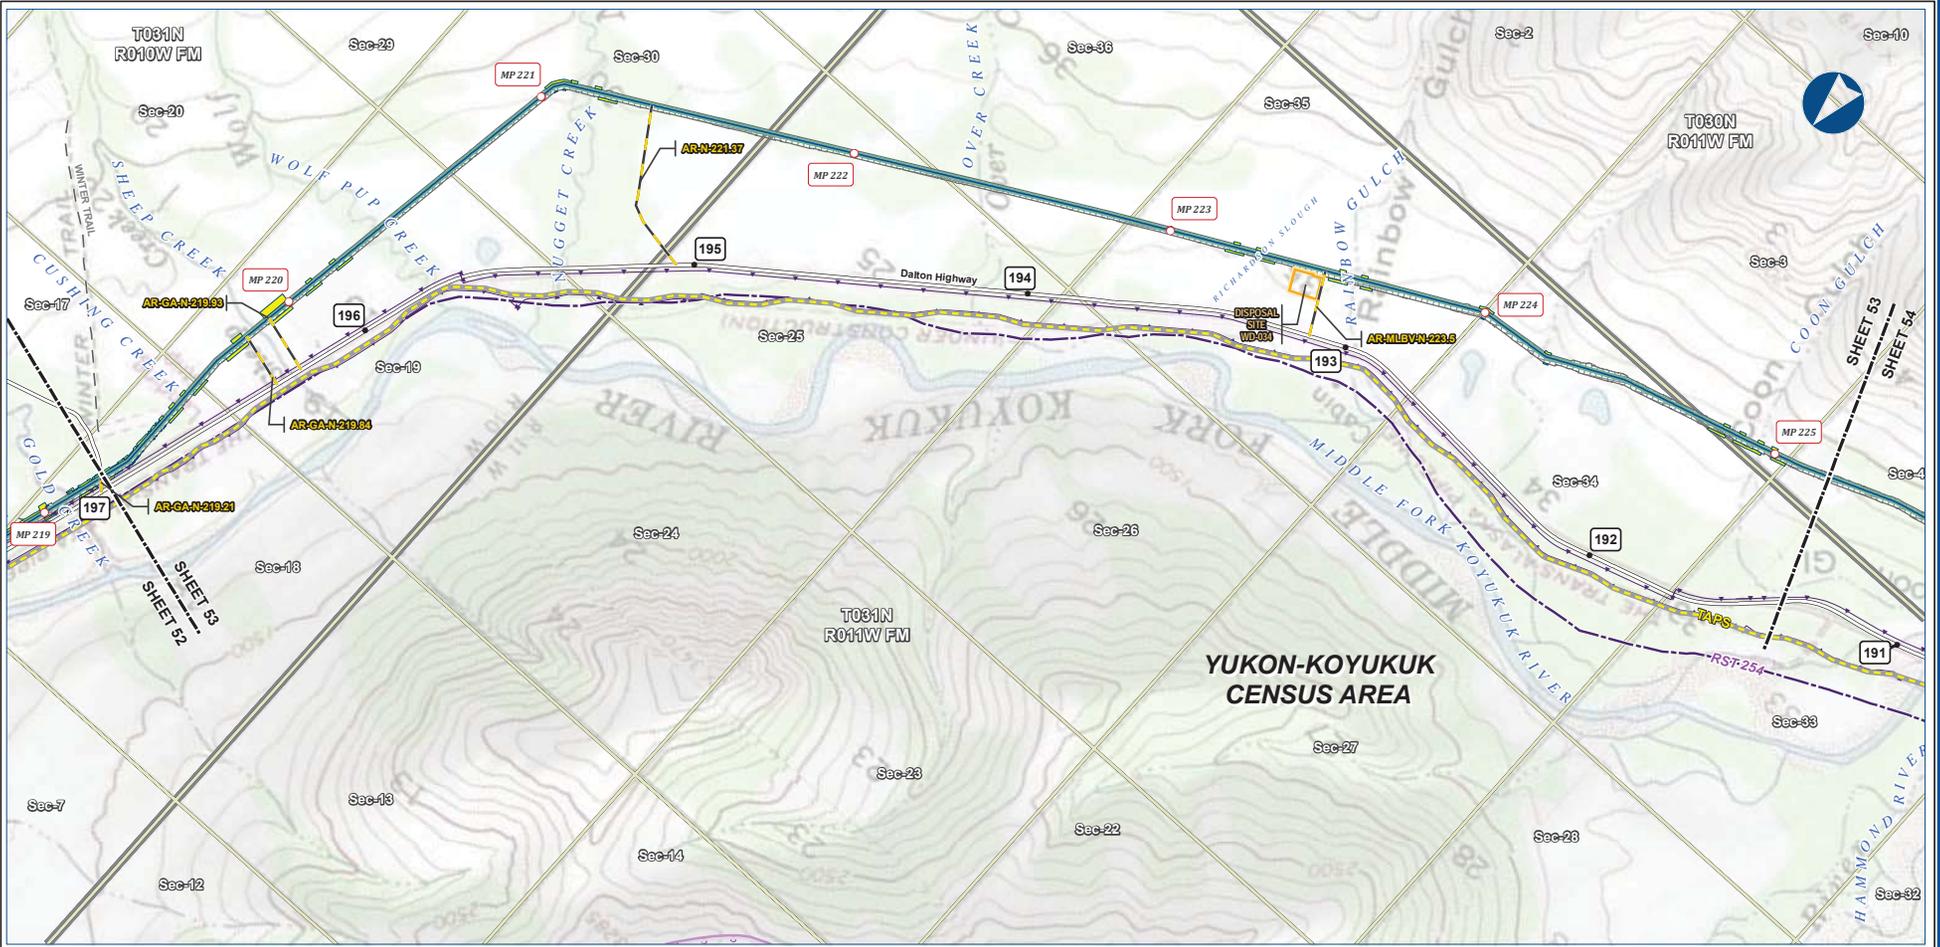

B-60



Legend

PIPELINE

- Mainline Pipeline
- Access Road - Gravel

EXISTING FEATURES

- Permanent ROW
- Construction ROW
- ATWS
- Disposal Site
- Existing Roads
- Revised Statute 2477 Trail
- Off Road Trails
- TAPS
- Buried Cable
- Conservation Lands
- Section
- Township


ALASKA LNG PROJECT
Preliminary Facility Locations
Mainline Rev C2 Route

CENSUS AREA:	YUKON-KOYUKUK	DRAWN BY:	AGDC
STATE:	ALASKA	CHECKED BY:	
REV. NO.:		REVISION	DATE
A		ISSUED FOR REVIEW	2017-03-10
PRELIMINARY			
1:24,000			
DATE:	2017-03-10	PROJECTION:	NAD83 NSRS2007 ALASKAZONE4 FTUS 54392

DISCLAIMER

The information contained herein is for informational or planning purposes only. It does not nor should it be deemed to be an offer, request or proposals for rights or occupation of any kind. The Alaska LNG Project Participants and their respective officers, employees and agents, make no warranty, implied or otherwise, nor accept any liability, as to the accuracy or completeness of the information contained in these documents, drawings or electronic files. Do not remove or delete this note from document, drawing or electronic file.

Alaska LNG Project

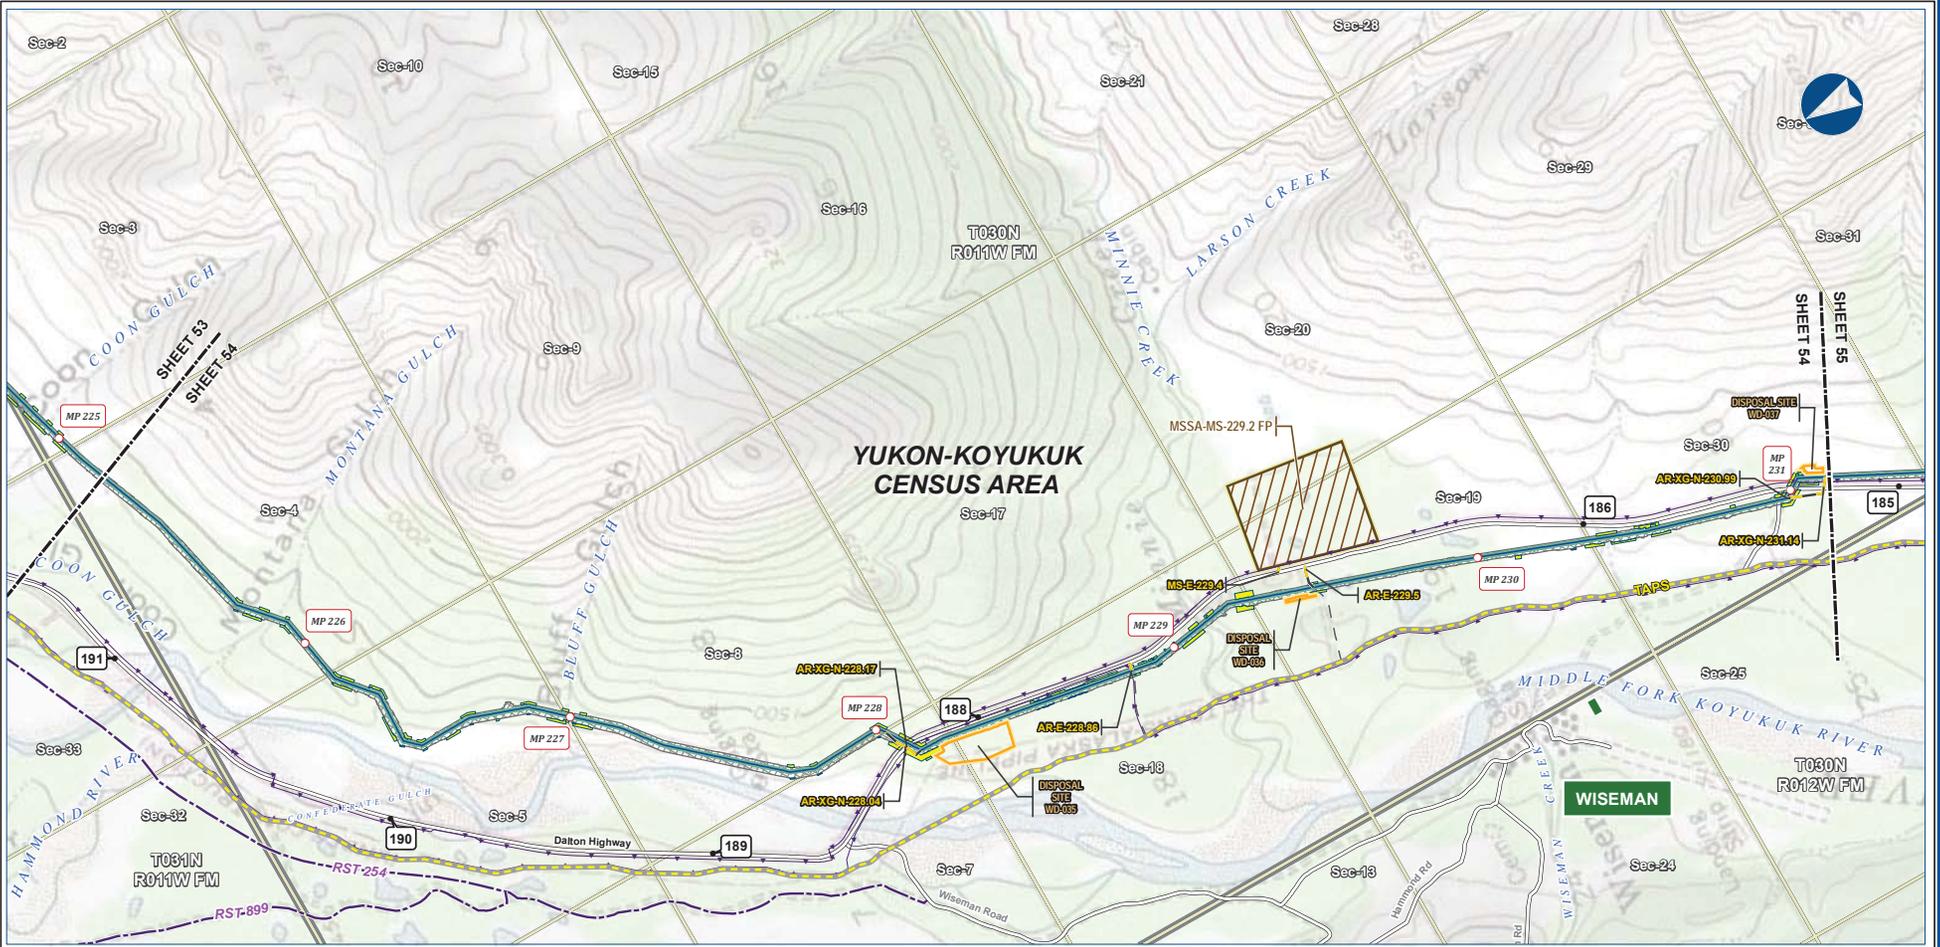

B-61



Legend		EXISTING FEATURES	
	Mainline Pipeline		Existing Roads
	Construction ROW		Revised Statute 2477 Trail
	Access Road - Gravel		Off Road Trails
	Disposal Site		TAPS
	Material Site Study Area (MSSA)		Buried Cable
	Permanent ROW		Alaska DOT Place Names
	ATWS		Section
	Disposal Site		Township


ALASKA LNG PROJECT Preliminary Facility Locations Mainline Rev C2 Route			
CENSUS AREA:	YUKON-KOYUKUK	DRAWN BY:	AGDC
STATE:	ALASKA	CHECKED BY:	
REV. NO.:	REVISION	DATE	
A	ISSUED FOR REVIEW	2017-03-10	
PRELIMINARY			
1:24,000			
DATE: 2017-03-10	PROJECTION: NAD83 NSRS2007 ALASKAZONE4 FTUS 54392	DWG: RR_1_APPENDIX_A1_MAINLINE_TOPO_REV_C2_CL	SHEET: 54

DISCLAIMER

The information contained herein is for informational or planning purposes only. It does not nor should it be deemed to be an offer, request or proposals for rights or occupation of any kind. The Alaska LNG Project Participants and their respective officers, employees and agents, make no warranty, implied or otherwise, nor accept any liability, as to the accuracy or completeness of the information contained in these documents, drawings or electronic files. Do not remove or delete this note from document, drawing or electronic file.

PRELIMINARY FACILITY LOCATIONS - MAINLINE REV C2 ROUTE

ALASKA LNG

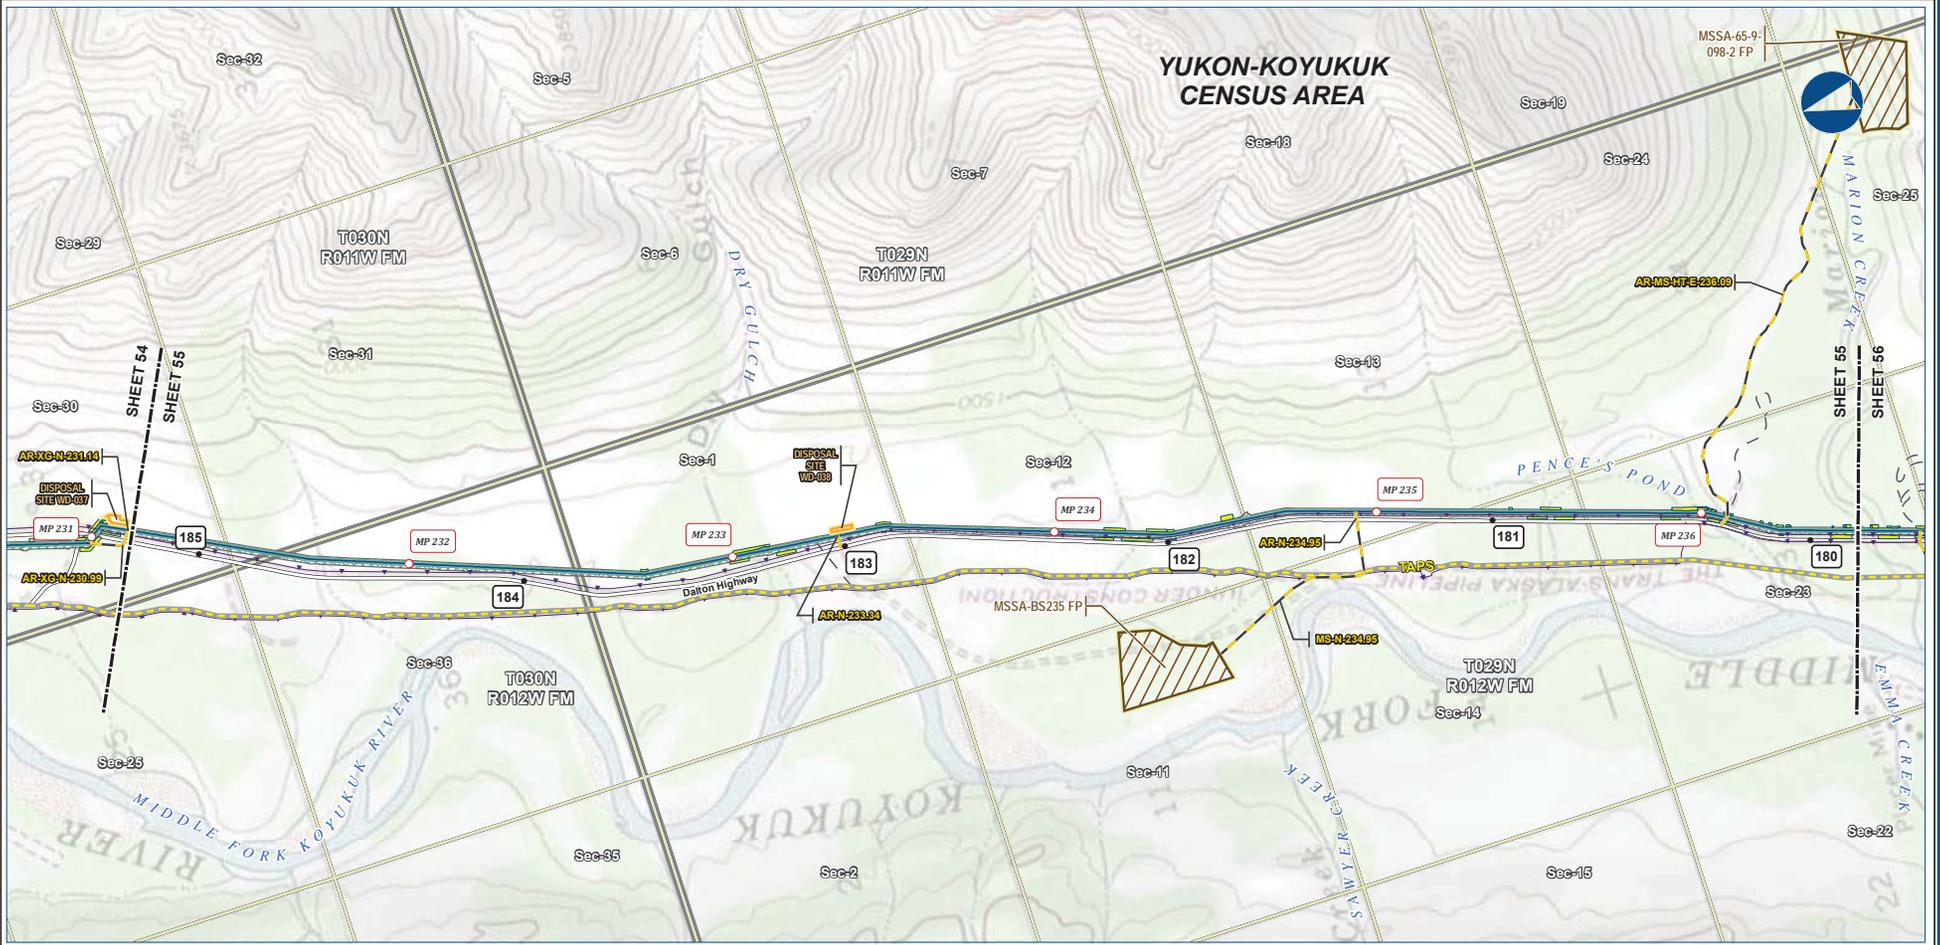

B-62




Legend		
Mainline Pipeline	Permanent ROW	Existing Roads
Access Road - Gravel	Construction ROW	Off Road Trails
Disposal Site	ATWS	TAPS
Material Site Study Area (MSSA)	Buried Cable	Section
		Township

ALASKA LNG PROJECT Preliminary Facility Locations Mainline Rev C2 Route			
CENSUS AREA:	YUKON-KOYUKUK	DRAWN BY:	AGDC
STATE:	ALASKA	CHECKED BY:	
REV. NO.:	REVISION	DATE	
A	ISSUED FOR REVIEW	2017-03-10	
PRELIMINARY			
1:24,000			
DATE:	2017-03-10	PROJECTION:	NAD83 NSRS2007 ALASKAZONE4 FTUS 54392

DISCLAIMER

The information contained herein is for informational or planning purposes only. It does not nor should it be deemed to be an offer, request or proposals for rights or occupation of any kind. The Alaska LNG Project Participants and their respective officers, employees and agents, make no warranty, implied or otherwise, nor accept any liability, as to the accuracy or completeness of the information contained in these documents, drawings or electronic files. Do not remove or delete this note from document, drawing or electronic file.

Alaska LNG Project

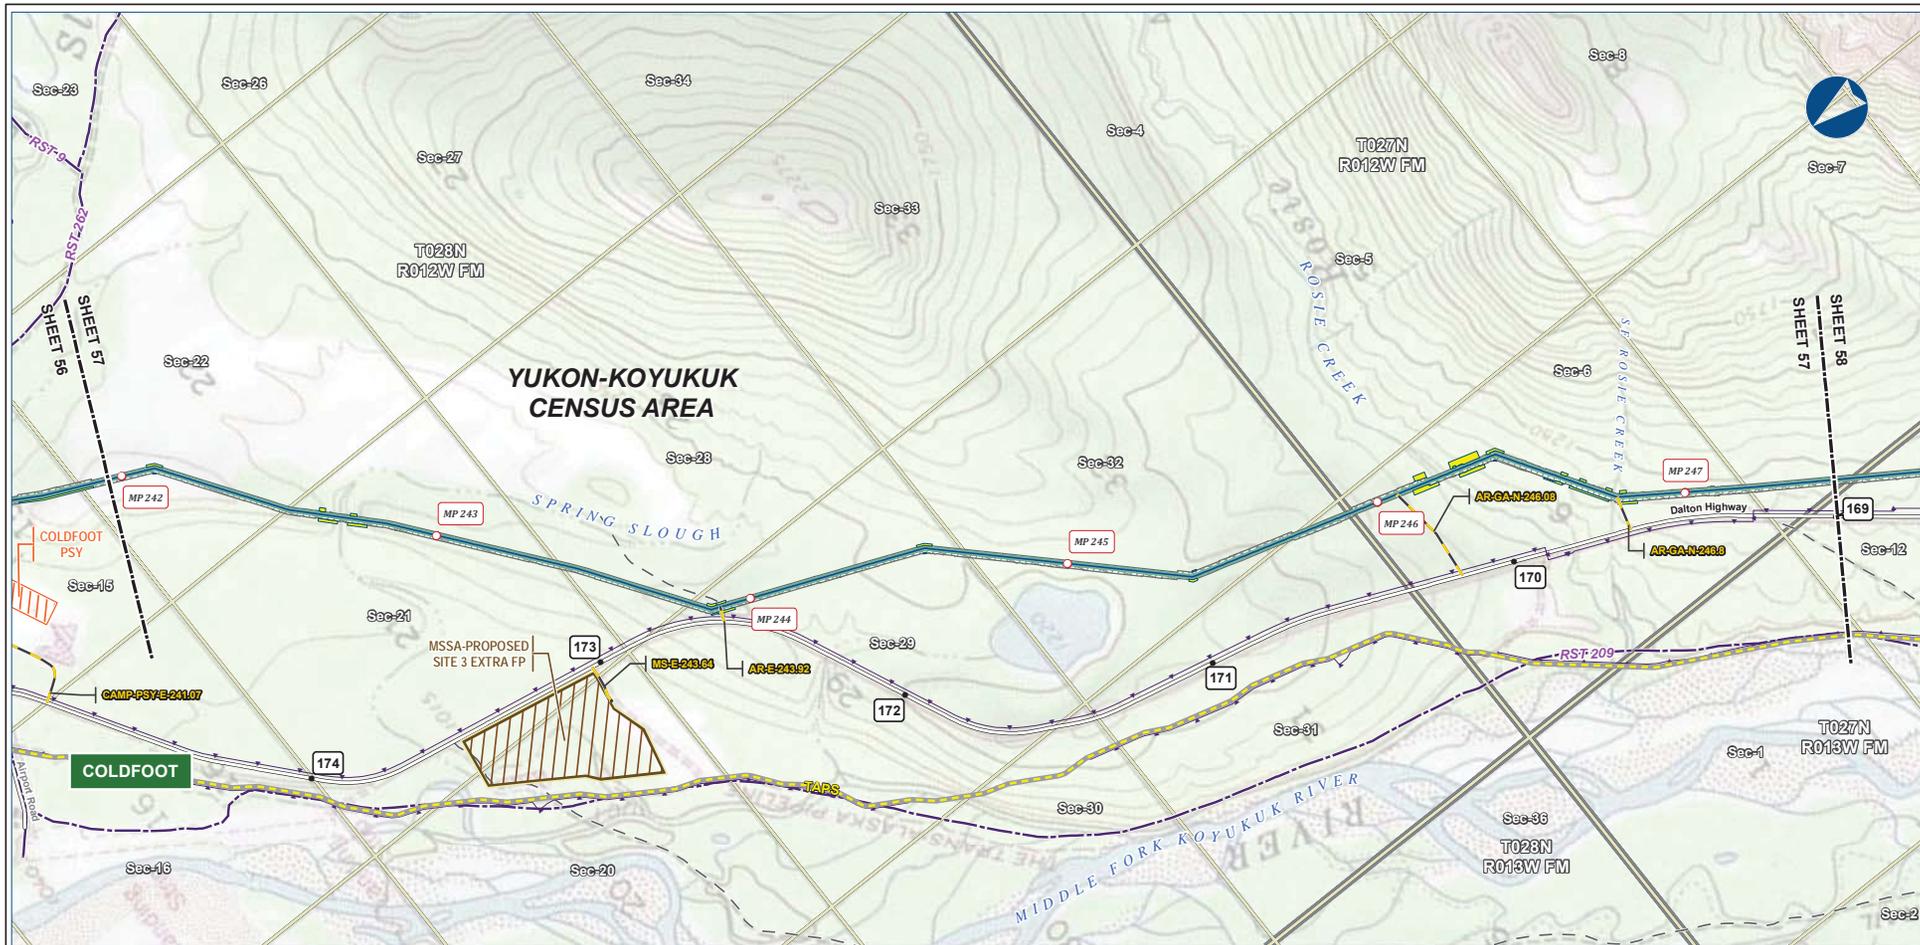

B-64



Legend		EXISTING FEATURES	
	Mainline Pipeline		Existing Roads
	Construction ROW		Revised Statute 2477 Trail
	Access Road - Gravel		Off Road Trails
	Pipe Storage Yard (PSY)		TAPS
	Material Site Study Area (MSSA)		Buried Cable
			Section
			Township


ALASKA LNG PROJECT			
Preliminary Facility Locations			
Mainline Rev C2 Route			
CENSUS AREA:	YUKON-KOYUKUK	DRAWN BY:	AGDC
STATE:	ALASKA	CHECKED BY:	
REV. NO.:		REVISION	DATE
A		ISSUED FOR REVIEW	2017-03-10
PRELIMINARY			
1:24,000			
DATE:	2017-03-10	PROJECTION:	NAD83 NSRS2007 ALASKAZONE4 FTUS 54392

DISCLAIMER

The information contained herein is for informational or planning purposes only. It does not nor should it be deemed to be an offer, request or proposals for rights or occupation of any kind. The Alaska LNG Project Participants and their respective officers, employees and agents, make no warranty, implied or otherwise, nor accept any liability, as to the accuracy or completeness of the information contained in these documents, drawings or electronic files. Do not remove or delete this note from document, drawing or electronic file.

PRELIMINARY FACILITY LOCATIONS - MAINLINE REV C2 ROUTE

ALASKA LNG

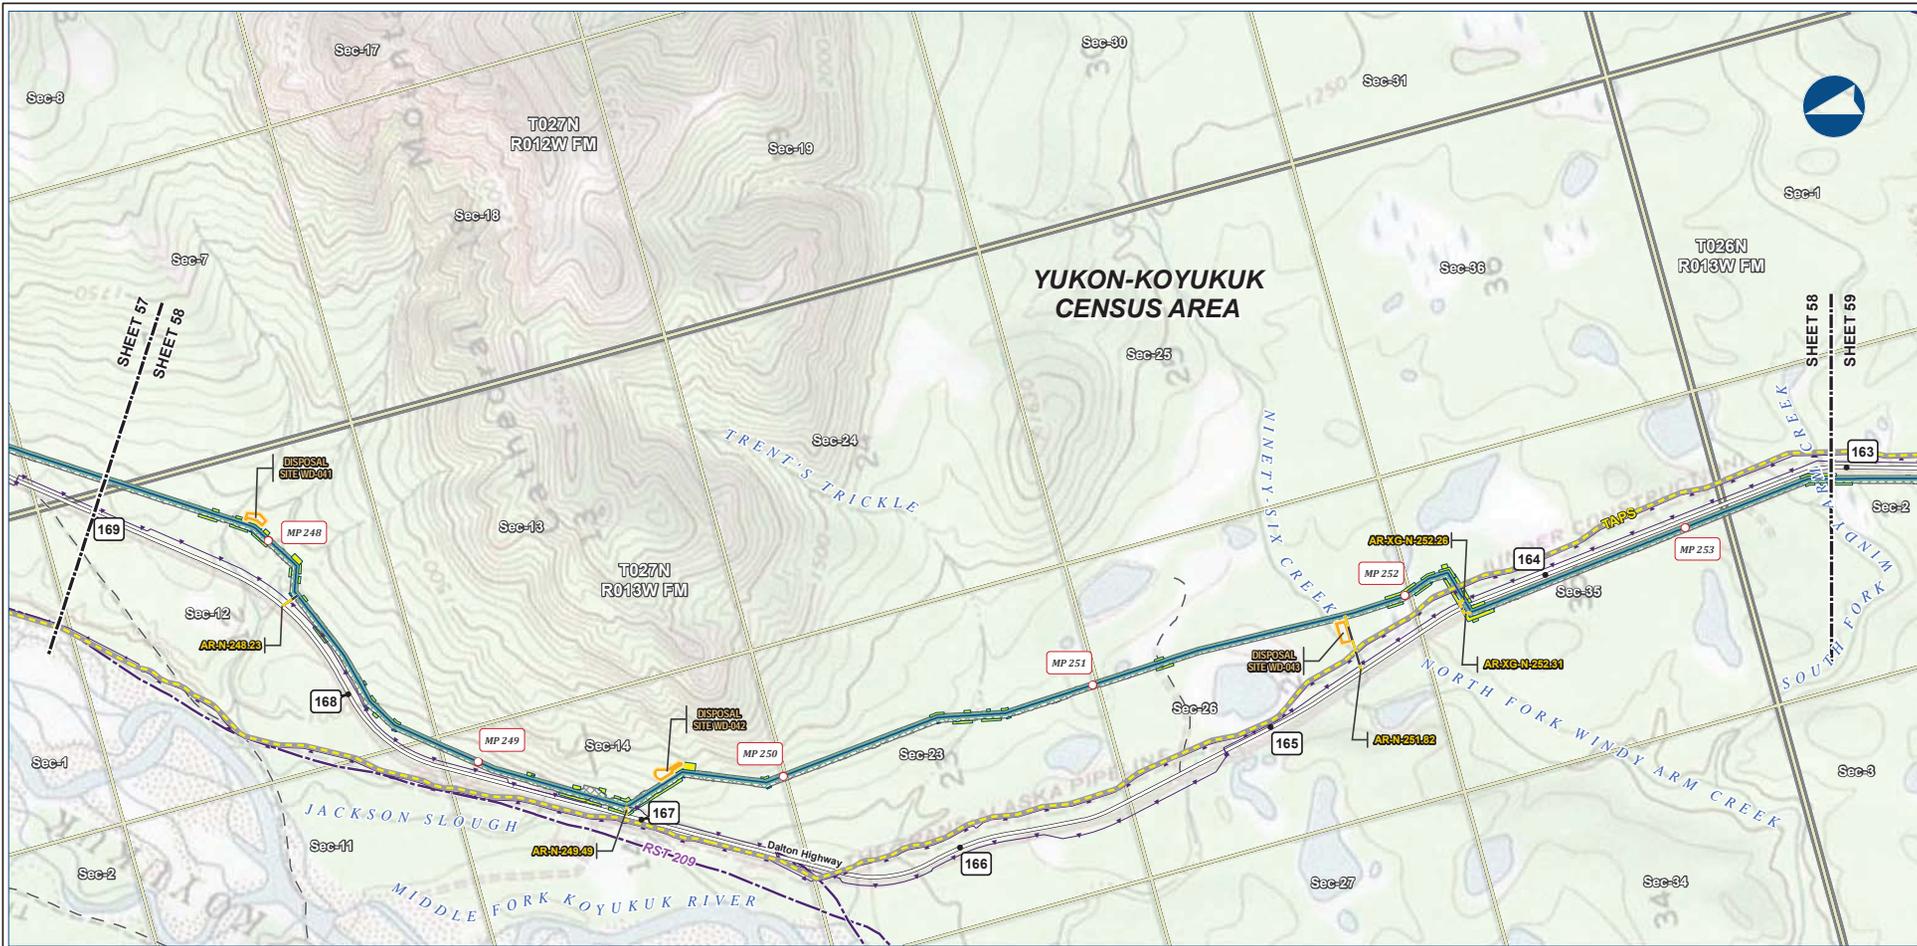

B-65



Legend

Permanent ROW	Mainline Pipeline	Existing Roads	Revised Statute 2477 Trail
Construction ROW	ATWS	Off Road Trails	TAPS
Access Road - Gravel	Disposal Site	Buried Cable	Section
		Township	


ALASKA LNG PROJECT
Preliminary Facility Locations
Mainline Rev C2 Route

CENSUS AREA: YUKON-KOYUKUK	DRAWN BY: AGDC
STATE: ALASKA	CHECKED BY:
REV. NO.: A	REVISION: ISSUED FOR REVIEW
	DATE: 2017-03-10
PRELIMINARY	
1:24,000	
DATE: 2017-03-10	PROJECTION: NAD83 NSRS2007 ALASKAZONE4 FTUS 54392

DISCLAIMER

The information contained herein is for informational or planning purposes only. It does not nor should it be deemed to be an offer, request or proposals for rights or occupation of any kind. The Alaska LNG Project Participants and their respective officers, employees and agents, make no warranty, implied or otherwise, nor accept any liability, as to the accuracy or completeness of the information contained in these documents, drawings or electronic files. Do not remove or delete this note from document, drawing or electronic file.

Alaska LNG Project

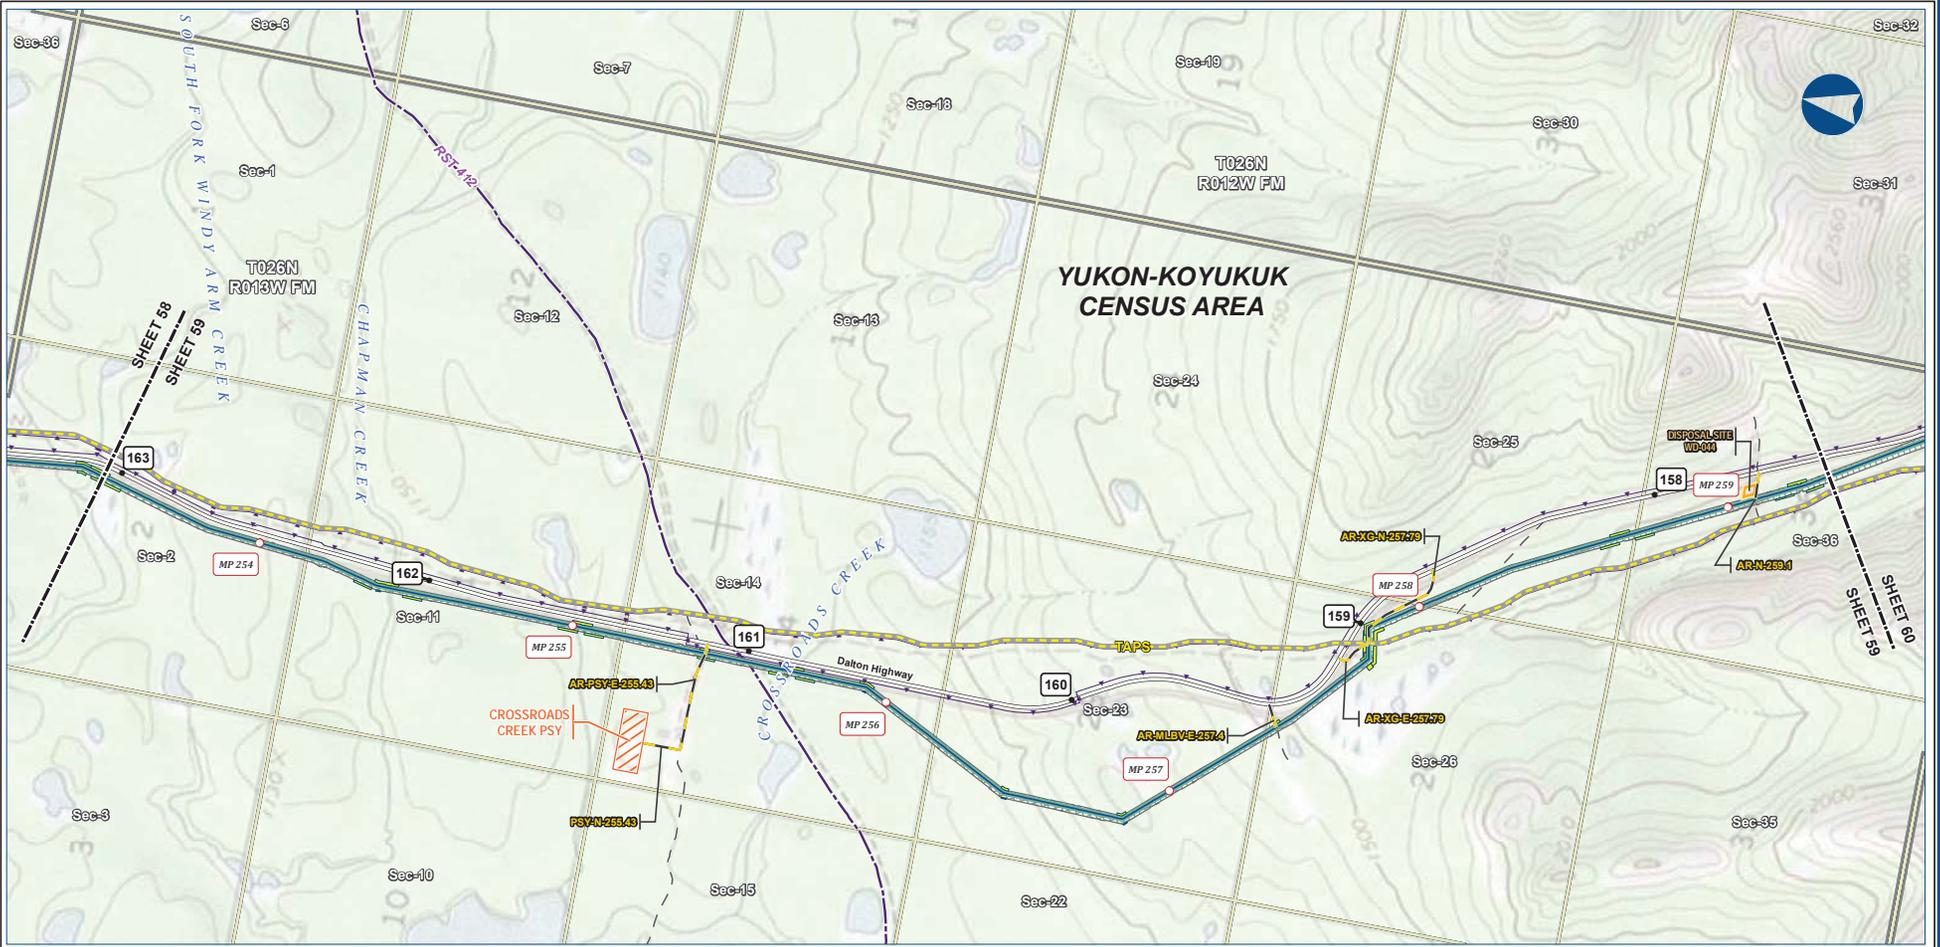

B-66




Legend	
Mainline Pipeline	Permanent ROW
Access Road - Gravel	Construction ROW
ATWS	Revised Statute 2477 Trail
Pipe Storage Yard (PSY)	Off Road Trails
Disposal Site	TAPS
	Buried Cable
	Section
	Township

ALASKA LNG PROJECT Preliminary Facility Locations Mainline Rev C2 Route			
CENSUS AREA:	YUKON-KOYUKUK	DRAWN BY:	AGDC
STATE:	ALASKA	CHECKED BY:	
REV. NO.:	REVISION	DATE	
A	ISSUED FOR REVIEW	2017-03-10	
PRELIMINARY			
1:24,000			
DATE:	2017-03-10	PROJECTION:	NAD83 NSRS2007 ALASKAZONE4 FTUS 54392

DISCLAIMER

The information contained herein is for informational or planning purposes only. It does not nor should it be deemed to be an offer, request or proposals for rights or occupation of any kind. The Alaska LNG Project Participants and their respective officers, employees and agents, make no warranty, implied or otherwise, nor accept any liability, as to the accuracy or completeness of the information contained in these documents, drawings or electronic files. Do not remove or delete this note from document, drawing or electronic file.

PRELIMINARY FACILITY LOCATIONS - MAINLINE REV C2 ROUTE

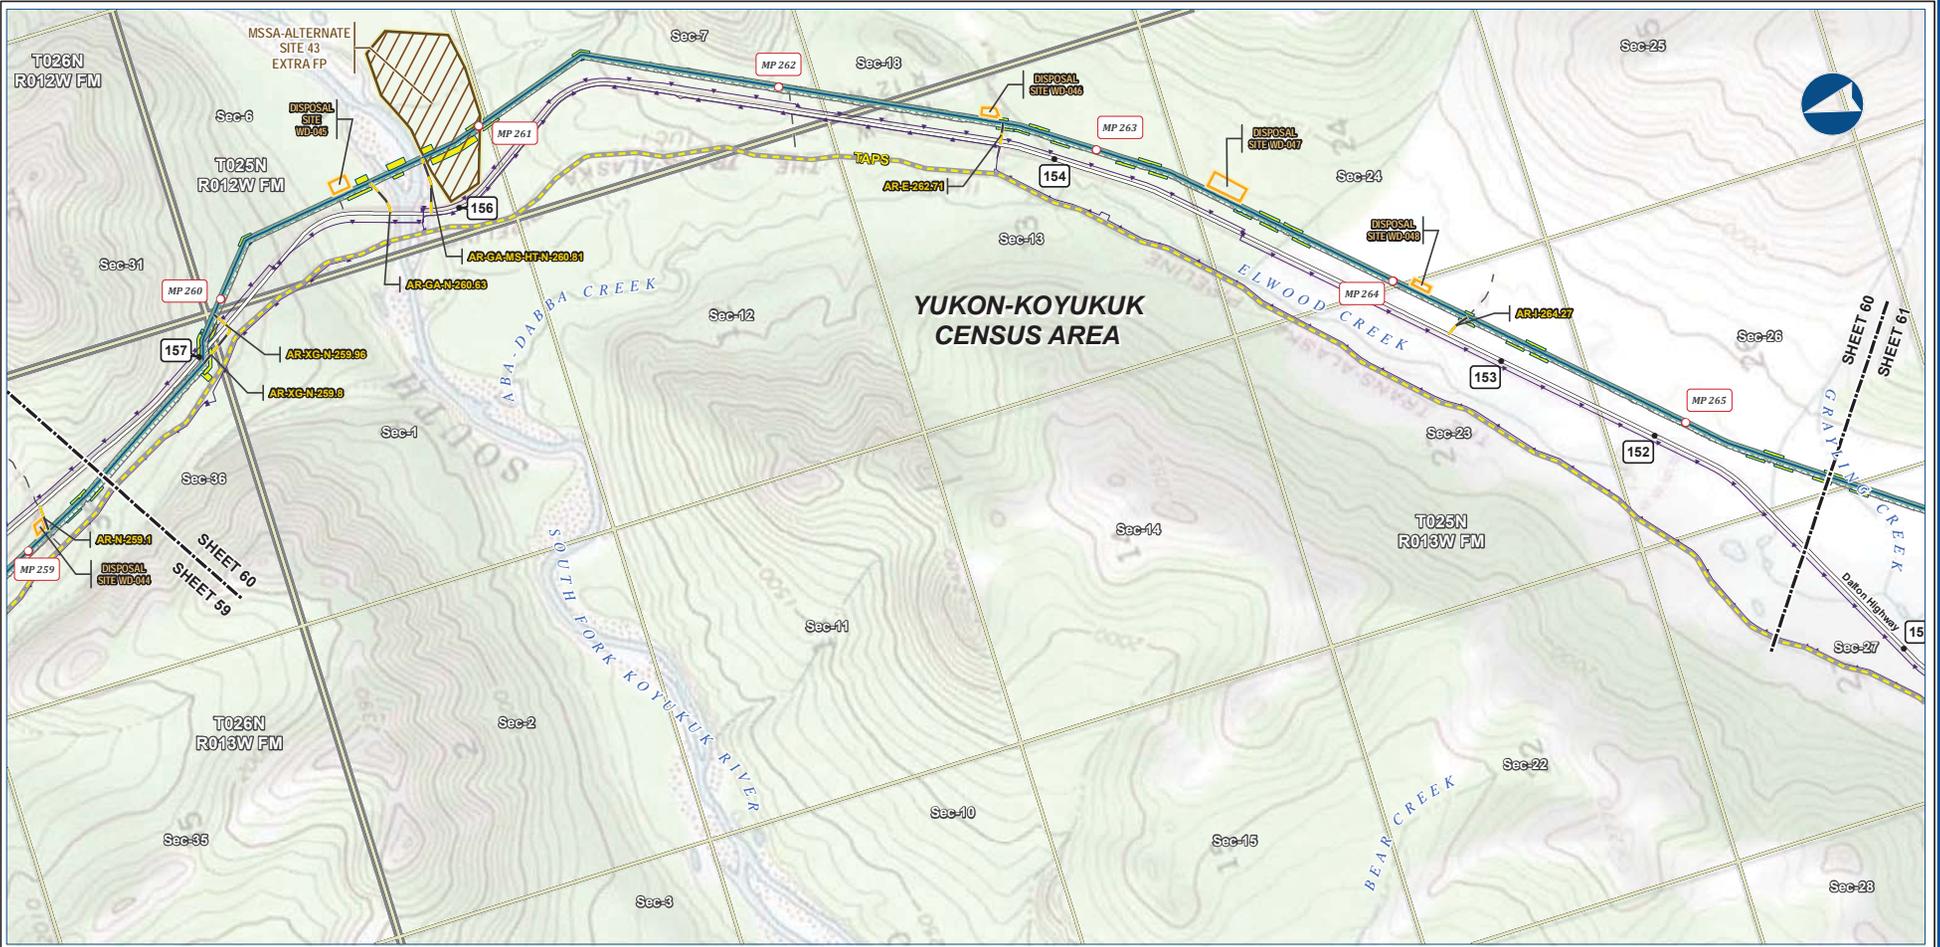

B-67



Alaska LNG Project

Legend

Mainline Pipeline	Permanent ROW	Existing Roads
Access Road - Gravel	Construction ROW	Off Road Trails
Disposal Site	ATWS	TAPS
Material Site Study Area (MSSA)	Disposal Site	Buried Cable
		Section
		Township


ALASKA LNG PROJECT
Preliminary Facility Locations
Mainline Rev C2 Route

CENSUS AREA: YUKON-KOYUKUK	DRAWN BY: AGDC
STATE: ALASKA	CHECKED BY:
REV. NO.: A	REVISION: ISSUED FOR REVIEW
	DATE: 2017-03-10
PRELIMINARY	
1:24,000	
0 1/4 1/2 3/4 1 1 1/4 1 1/2 1 3/4 2 Miles	
DATE: 2017-03-10	PROJECTION: NAD83 NSRS2007 ALASKAZONE4 FTUS 54392

DISCLAIMER

The information contained herein is for informational or planning purposes only. It does not nor should it be deemed to be an offer, request or proposals for rights or occupation of any kind. The Alaska LNG Project Participants and their respective officers, employees and agents, make no warranty, implied or otherwise, nor accept any liability, as to the accuracy or completeness of the information contained in these documents, drawings or electronic files. Do not remove or delete this note from document, drawing or electronic file.

DWG: RR_1_APPENDIX_A1_MAINLINE_TOPO_REV_C2_CL SHEET: 60

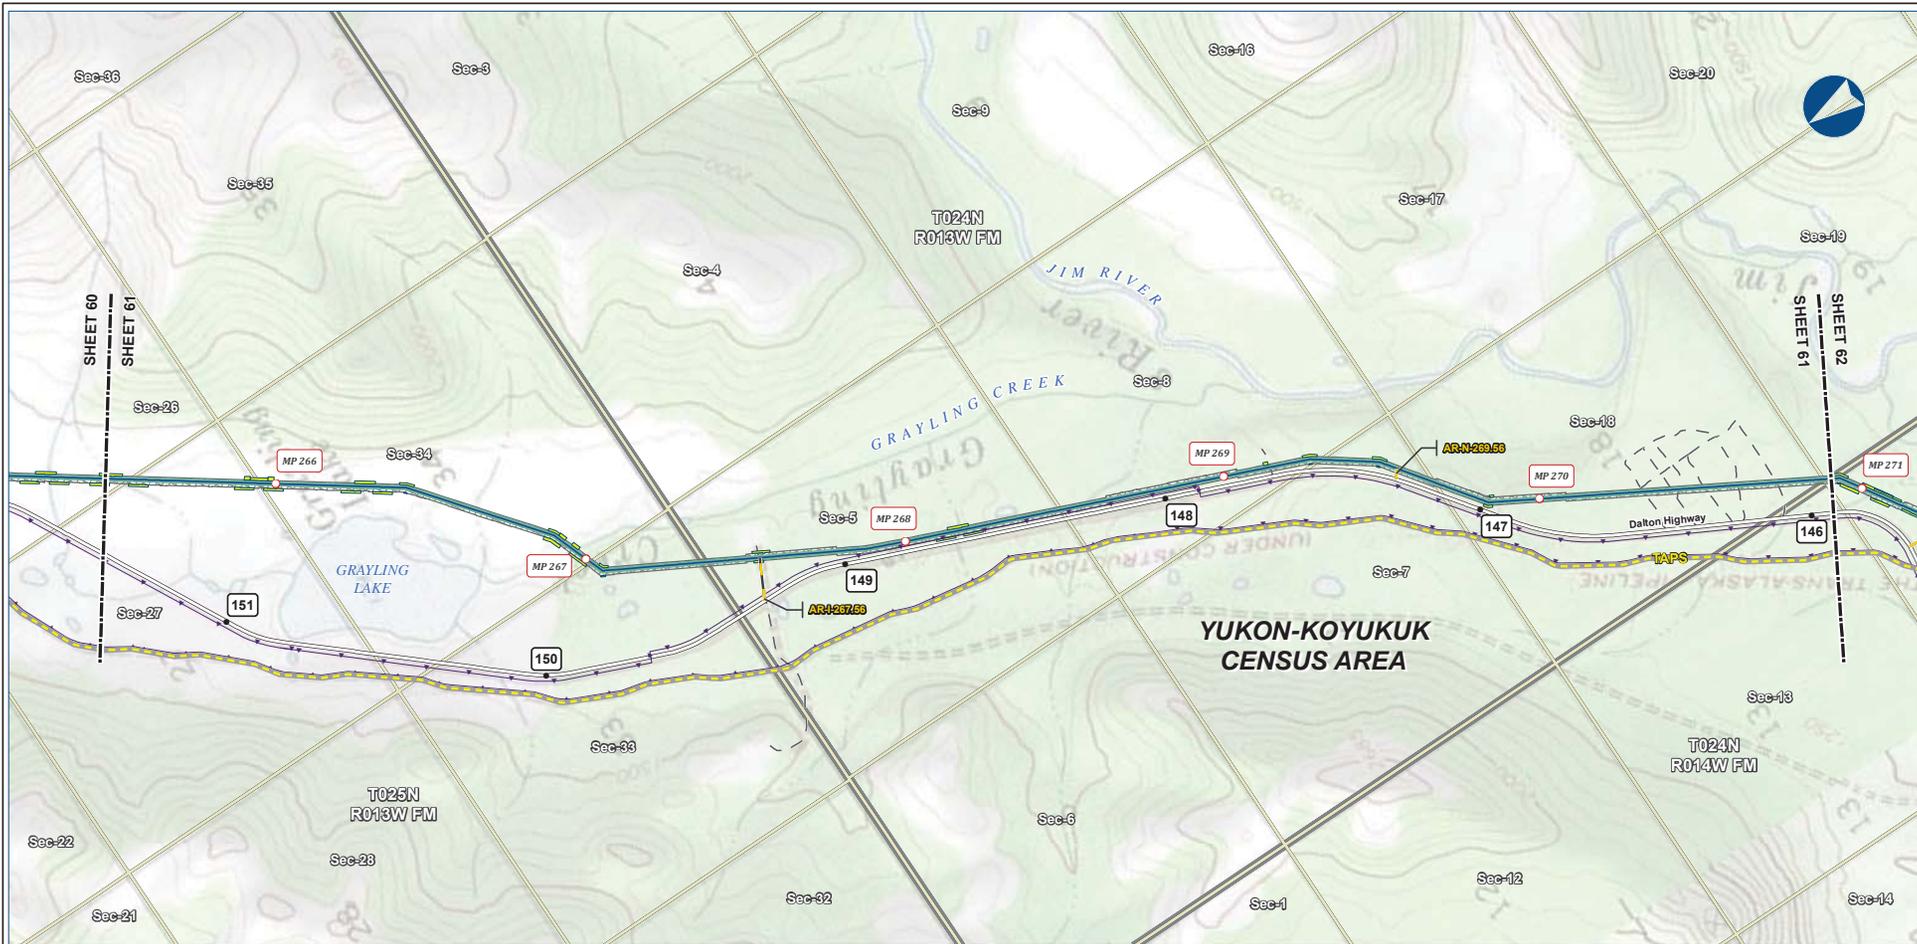

B-68




Legend		EXISTING FEATURES	
	Mainline Pipeline		Permanent ROW
	Construction ROW		Existing Roads
	Access Road - Gravel		Off Road Trails
	ATWS		TAPS
			Buried Cable
			Section
			Township

ALASKA LNG PROJECT Preliminary Facility Locations Mainline Rev C2 Route			
CENSUS AREA:	YUKON-KOYUKUK	DRAWN BY:	AGDC
STATE:	ALASKA	CHECKED BY:	
REV. NO.:	REVISION	DATE	
A	ISSUED FOR REVIEW	2017-03-10	
PRELIMINARY			
1:24,000			
DATE:	2017-03-10	PROJECTION:	NAD83 NRSR2007 ALASKAZONE4 FTUS 54392

DISCLAIMER
The information contained herein is for informational or planning purposes only. It does not nor should it be deemed to be an offer, request or proposals for rights or occupation of any kind. The Alaska LNG Project Participants and their respective officers, employees and agents, make no warranty, implied or otherwise, nor accept any liability, as to the accuracy or completeness of the information contained in these documents, drawings or electronic files. Do not remove or delete this note from document, drawing or electronic file.

PRELIMINARY FACILITY LOCATIONS - MAINLINE REV C2 ROUTE

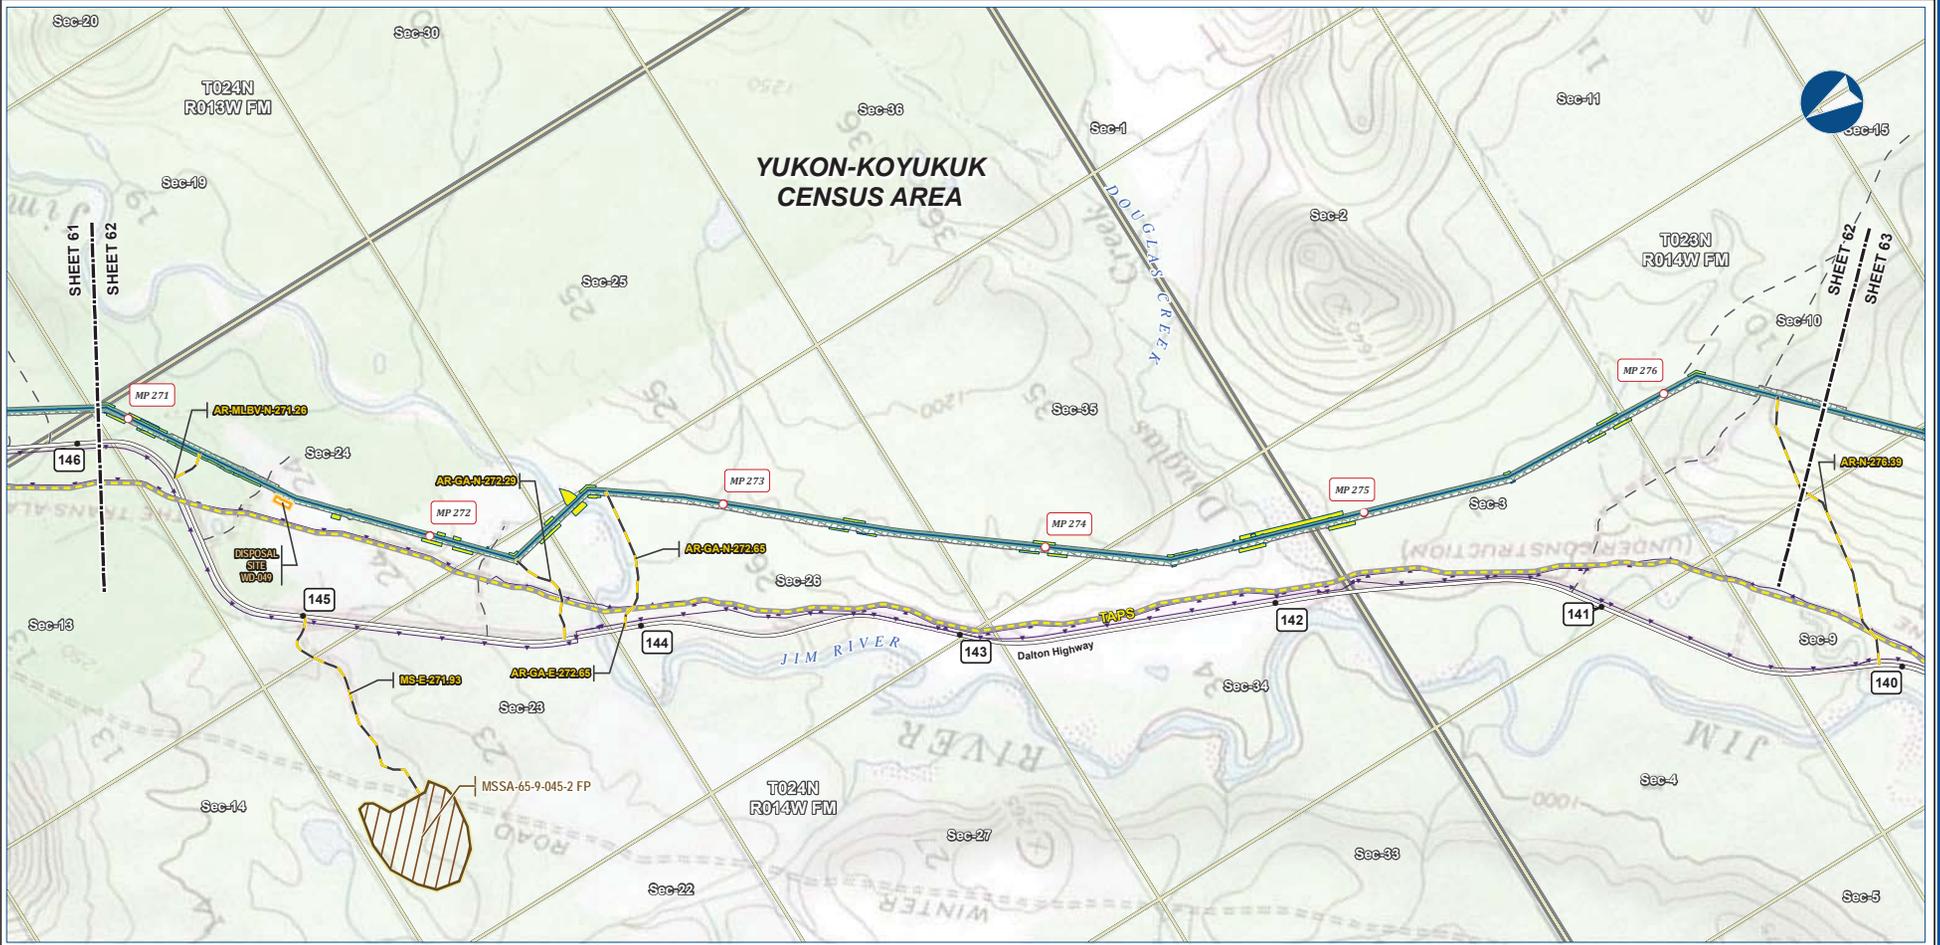

B-69



Legend


Mainline Pipeline	Permanent ROW	EXISTING FEATURES
Construction ROW	ATWS	Existing Roads
Access Road - Gravel	Disposal Site	Off Road Trails
Material Site Study Area (MSSA)		TAPS
		Buried Cable
		Section
		Township

ALASKA LNG PROJECT
Preliminary Facility Locations
Mainline Rev C2 Route

CENSUS AREA: YUKON-KOYUKUK	DRAWN BY: AGDC
STATE: ALASKA	CHECKED BY:
REV. NO.:	REVISION
A	ISSUED FOR REVIEW
	DATE
	2017-03-10
PRELIMINARY	
1:24,000	
0 5 10 Miles	
DATE: 2017-03-10	PROJECTION: NAD83 NSRS2007 ALASKAZONE4 FTUS 54392

DISCLAIMER

The information contained herein is for informational or planning purposes only. It does not nor should it be deemed to be an offer, request or proposals for rights or occupation of any kind. The Alaska LNG Project Participants and their respective officers, employees and agents, make no warranty, implied or otherwise, nor accept any liability, as to the accuracy or completeness of the information contained in these documents, drawings or electronic files. Do not remove or delete this note from document, drawing or electronic file.

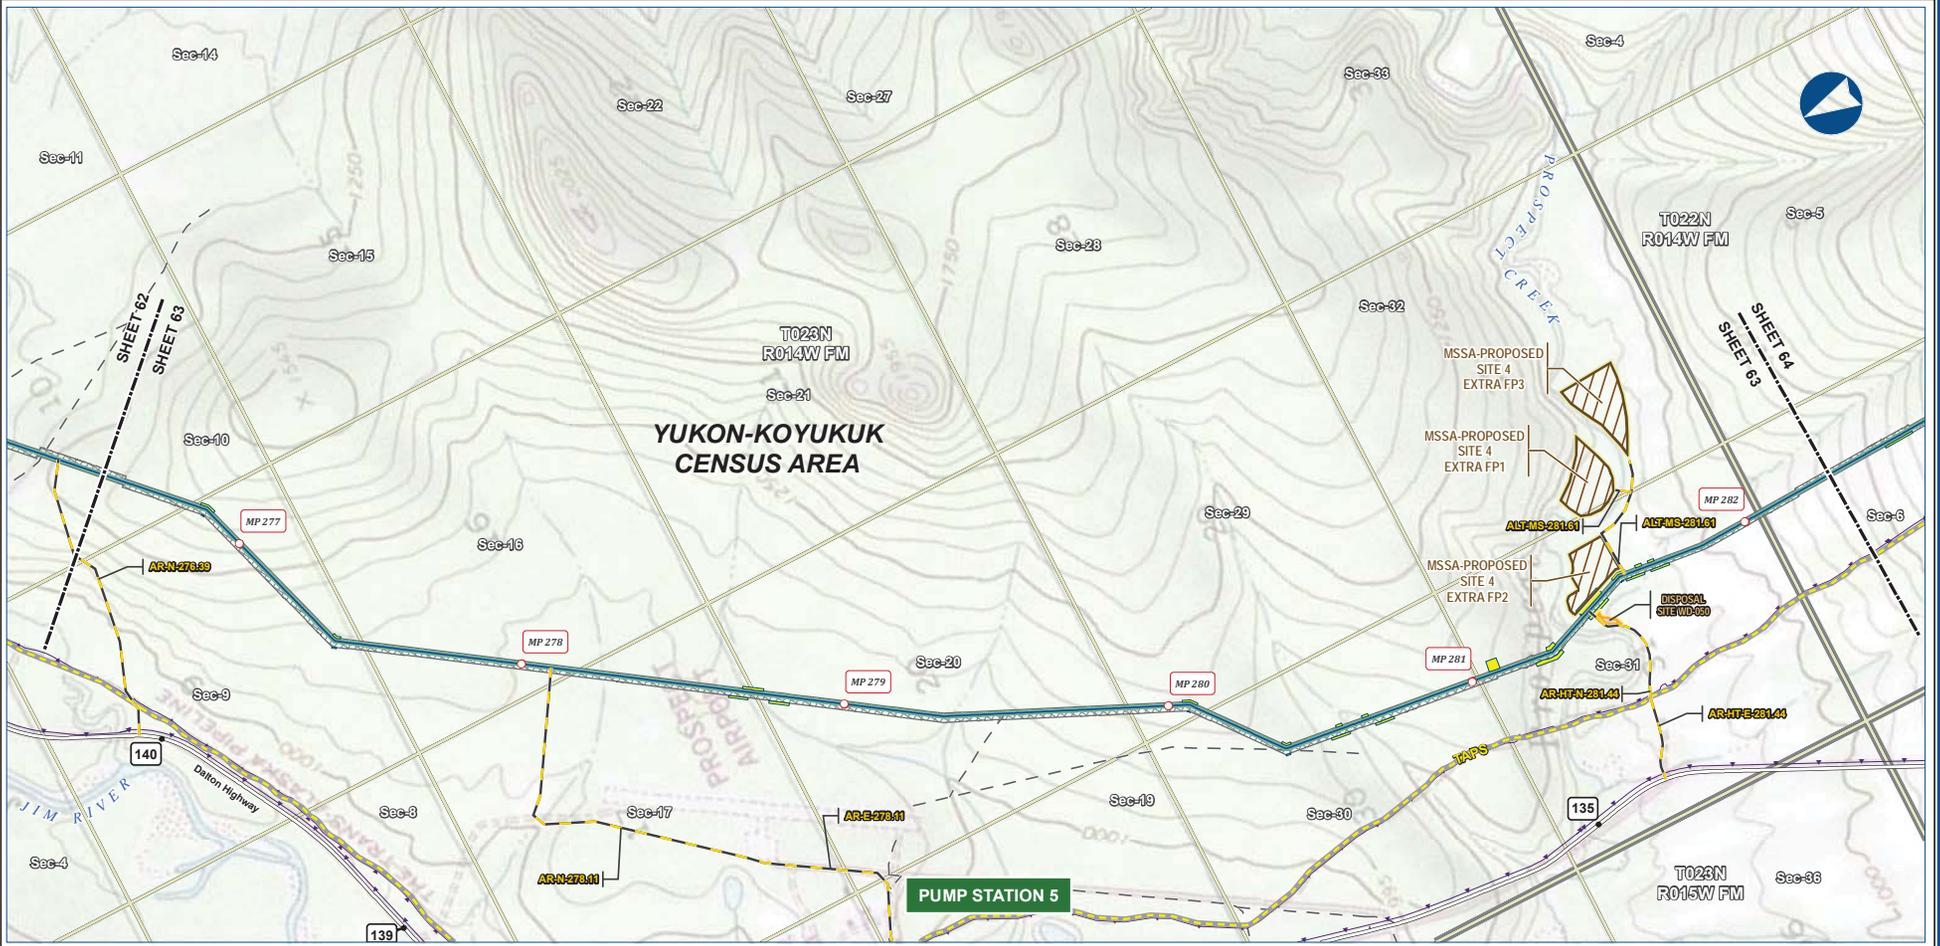

B-70




Legend		EXISTING FEATURES	
	Mainline Pipeline		Existing Roads
	Construction ROW		Off Road Trails
	Access Road - Gravel		TAPS
	ATWS		Buried Cable
	Disposal Site		Section
	Material Site Study Area (MSSA)		Township

ALASKA LNG PROJECT Preliminary Facility Locations Mainline Rev C2 Route			
CENSUS AREA:	YUKON-KOYUKUK	DRAWN BY:	AGDC
STATE:	ALASKA	CHECKED BY:	
REV. NO.:	REVISION	DATE	
A	ISSUED FOR REVIEW	2017-03-10	
PRELIMINARY			
1:24,000			
DATE:	2017-03-10	PROJECTION:	NAD83 NSRS2007 ALASKAZONE4 FTUS 54392

DISCLAIMER

The information contained herein is for informational or planning purposes only. It does not nor should it be deemed to be an offer, request or proposals for rights or occupation of any kind. The Alaska LNG Project Participants and their respective officers, employees and agents, make no warranty, implied or otherwise, nor accept any liability, as to the accuracy or completeness of the information contained in these documents, drawings or electronic files. Do not remove or delete this note from document, drawing or electronic file.

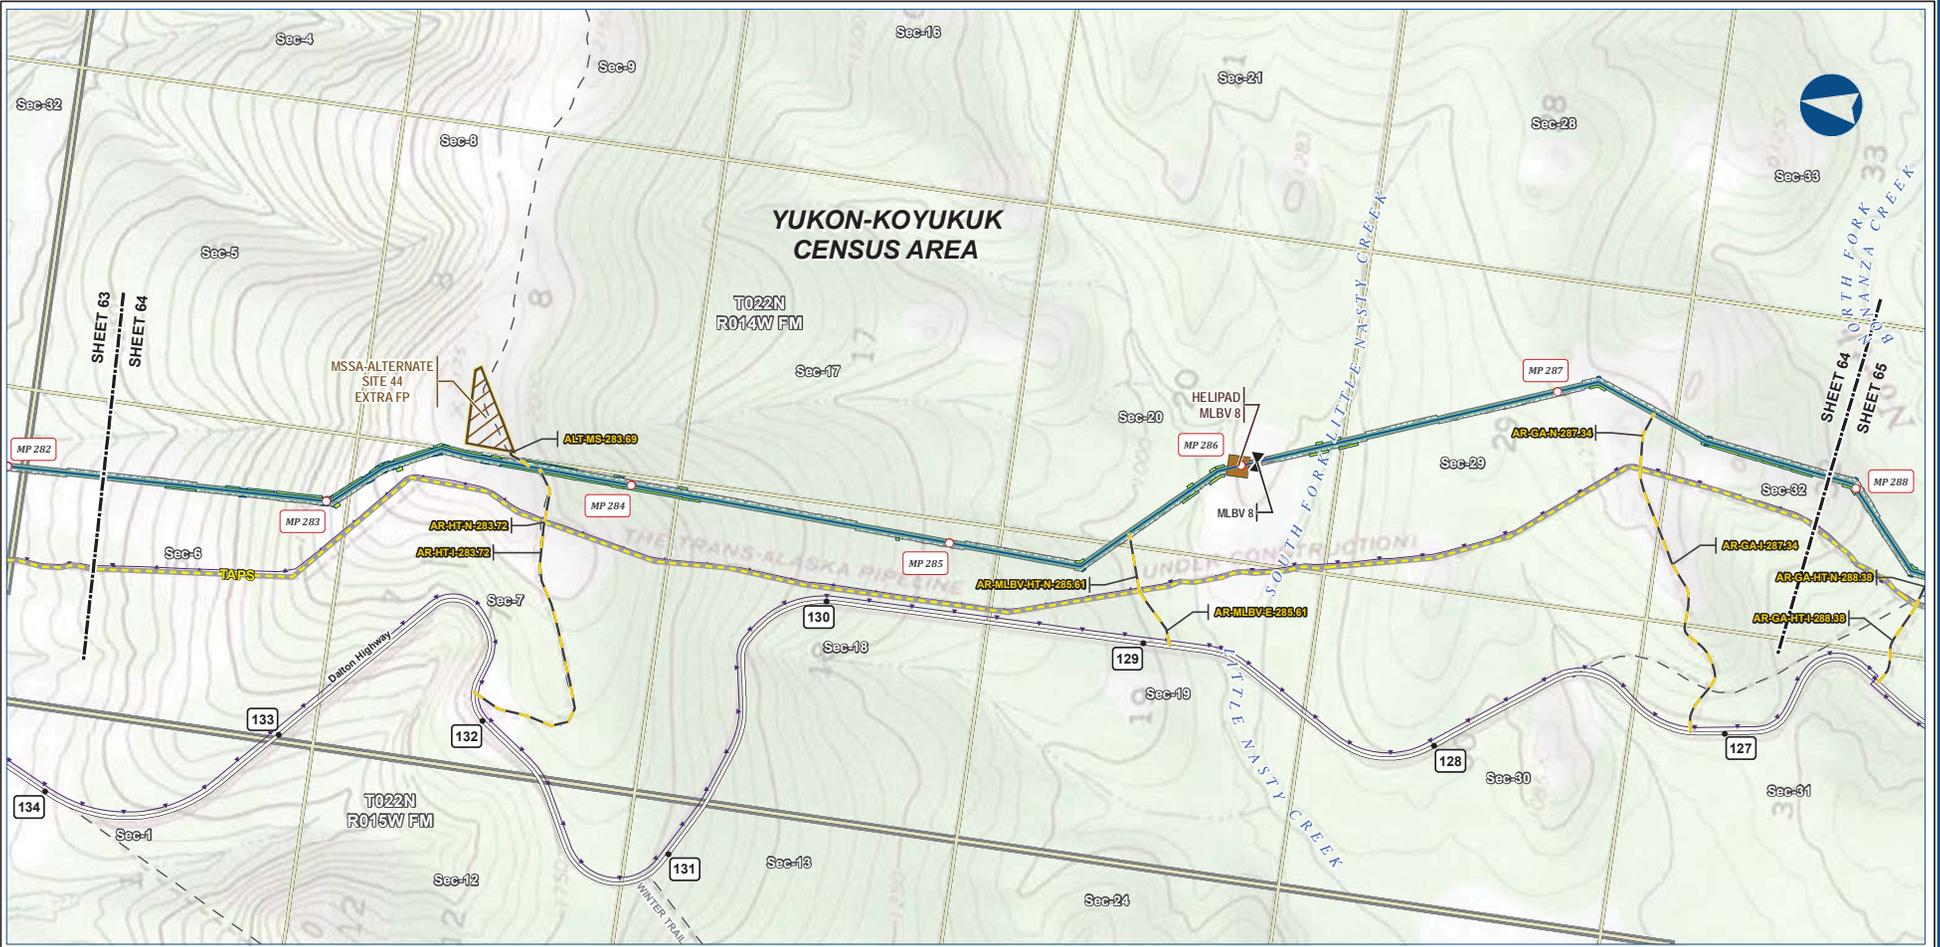

B-71




Legend		EXISTING FEATURES	
	Mainline Pipeline		Existing Roads
	Construction ROW		Off Road Trails
	Access Road - Gravel		TAPS
	Mainline Blockvalve		Buried Cable
	Helipad		Section
	Permanent ROW		Township
	ATWS		
	Material Site Study Area (MSSA)		

ALASKA LNG PROJECT Preliminary Facility Locations Mainline Rev C2 Route			
CENSUS AREA:	YUKON-KOYUKUK	DRAWN BY:	AGDC
STATE:	ALASKA	CHECKED BY:	
REV. NO.:	REVISION	DATE	
A	ISSUED FOR REVIEW	2017-03-10	
PRELIMINARY			
1:24,000			
DATE:	2017-03-10	PROJECTION:	NAD83 NSRS2007 ALASKAZONE4 FTUS 54392

DISCLAIMER

The information contained herein is for informational or planning purposes only. It does not nor should it be deemed to be an offer, request or proposals for rights or occupation of any kind. The Alaska LNG Project Participants and their respective officers, employees and agents, make no warranty, implied or otherwise, nor accept any liability, as to the accuracy or completeness of the information contained in these documents, drawings or electronic files. Do not remove or delete this note from document, drawing or electronic file.

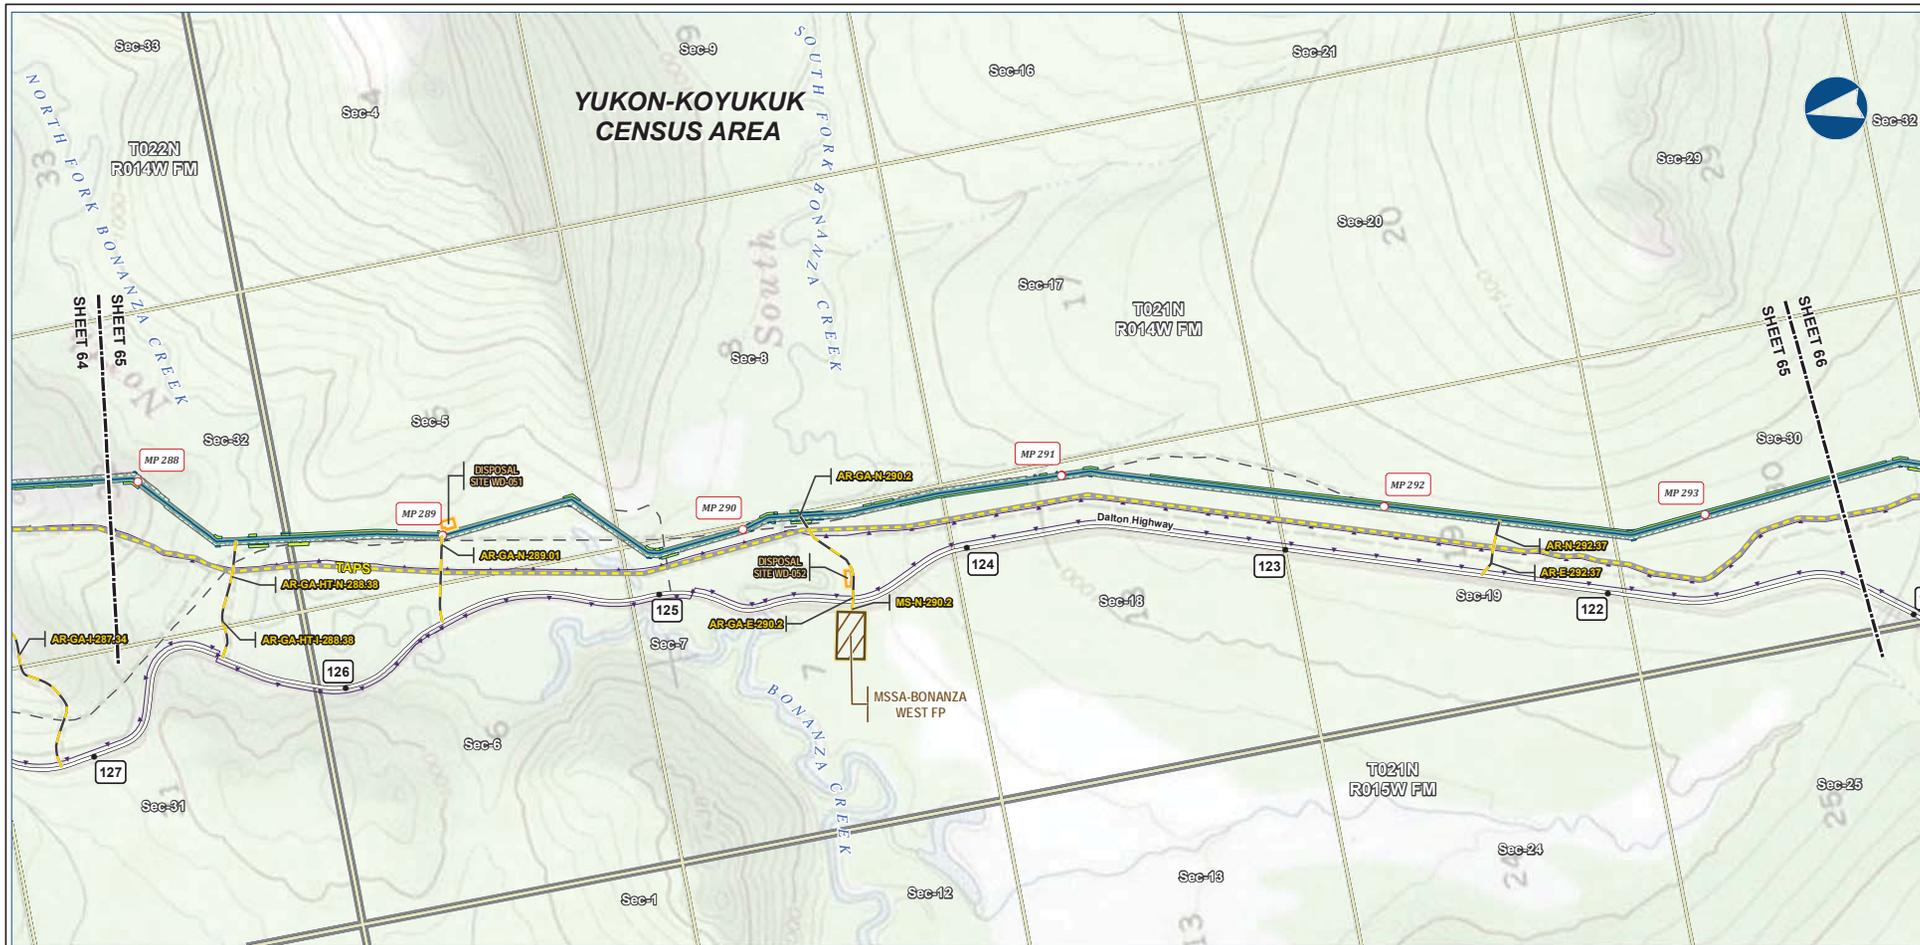

B-72



Legend

Mainline Pipeline	Permanent ROW	EXISTING FEATURES
Access Road - Gravel	Construction ROW	Existing Roads
	ATWS	Off Road Trails
	Disposal Site	TAPS
	Material Site Study Area (MSSA)	Buried Cable
		Section
		Township


ALASKA LNG PROJECT
Preliminary Facility Locations
Mainline Rev C2 Route

CENSUS AREA: YUKON-KOYUKUK	DRAWN BY: AGDC
STATE: ALASKA	CHECKED BY:
REV. NO.: A	REVISION: ISSUED FOR REVIEW
	DATE: 2017-03-10
PRELIMINARY	
1:24,000	
DATE: 2017-03-10	PROJECTION: NAD83 NSRS2007 ALASKAZONE4 FTUS 54392

DISCLAIMER

The information contained herein is for informational or planning purposes only. It does not nor should it be deemed to be an offer, request or proposals for rights or occupation of any kind. The Alaska LNG Project Participants and their respective officers, employees and agents, make no warranty, implied or otherwise, nor accept any liability, as to the accuracy or completeness of the information contained in these documents, drawings or electronic files. Do not remove or delete this note from document, drawing or electronic file.

DWG: RR_1_APPENDIX_A1_MAINLINE_TOPO_REV_C2_CL SHEET: 65

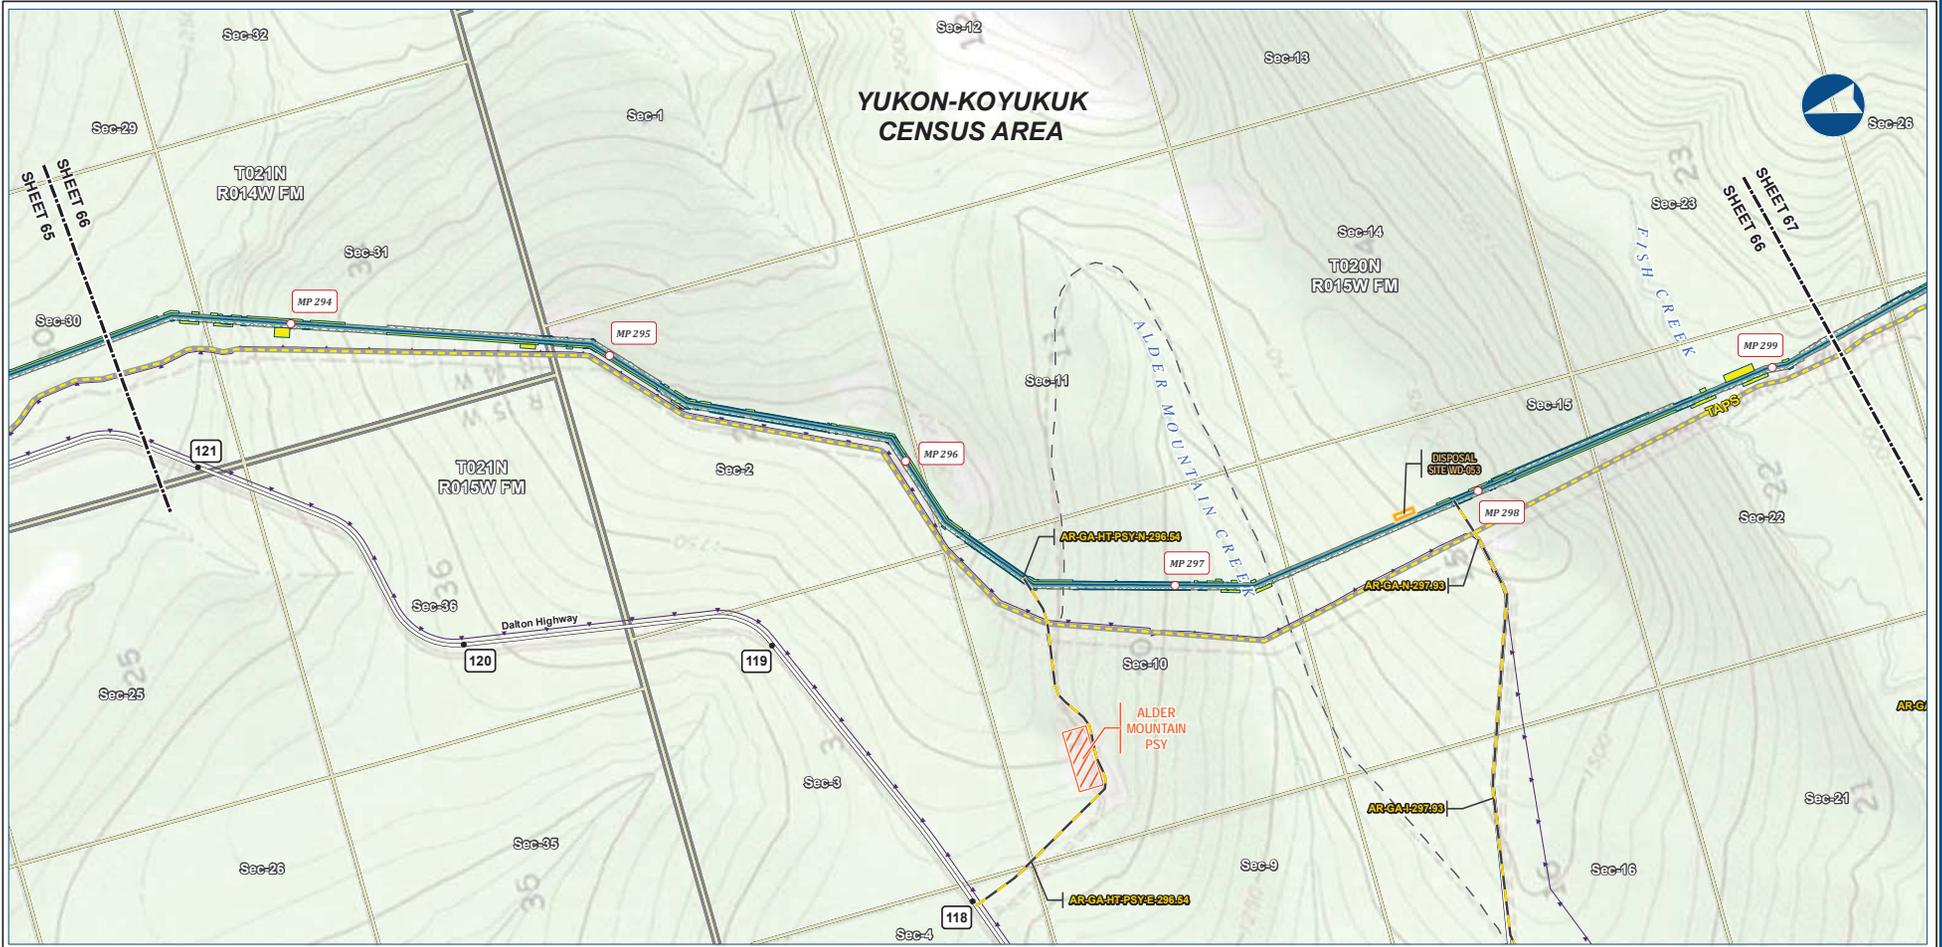

B-73



Legend


PIPELINE	Permanent ROW	Existing Roads
Mainline Pipeline	Construction ROW	Off Road Trails
Access Road - Gravel	ATWS	TAPS
	Pipe Storage Yard (PSY)	Buried Cable
	Disposal Site	Section
		Township

ALASKA LNG PROJECT
Preliminary Facility Locations
Mainline Rev C2 Route

CENSUS AREA: YUKON-KOYUKUK	DRAWN BY: AGDC
STATE: ALASKA	CHECKED BY:
REV. NO.: A	REVISION: ISSUED FOR REVIEW
	DATE: 2017-03-10
PRELIMINARY	
1:24,000	
DATE: 2017-03-10	PROJECTION: NAD83 NSRS2007 ALASKAZONE4 FTUS 54392

DISCLAIMER

The information contained herein is for informational or planning purposes only. It does not nor should it be deemed to be an offer, request or proposals for rights or occupation of any kind. The Alaska LNG Project Participants and their respective officers, employees and agents, make no warranty, implied or otherwise, nor accept any liability, as to the accuracy or completeness of the information contained in these documents, drawings or electronic files. Do not remove or delete this note from document, drawing or electronic file.

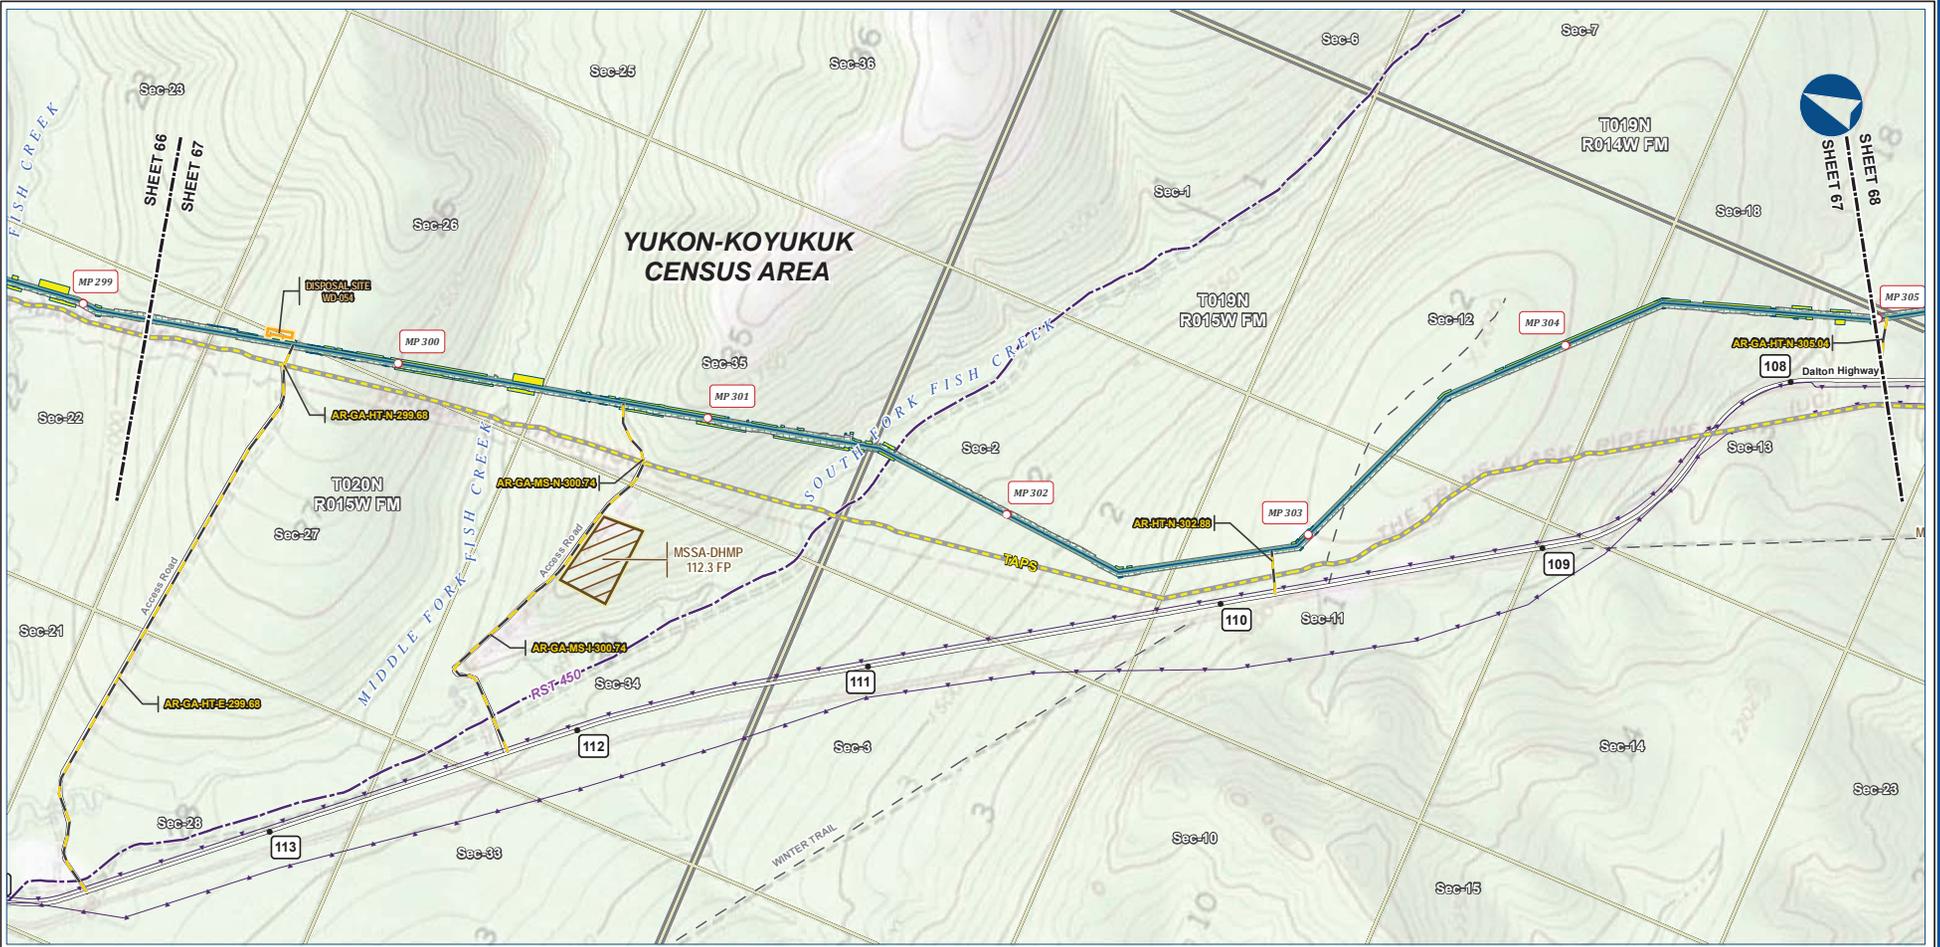

B-74




Legend		EXISTING FEATURES	
Mainline Pipeline	Permanent ROW	Existing Roads	Revised Statute 2477 Trail
Access Road - Gravel	Construction ROW	Off Road Trails	TAPS
Disposal Site	ATWS	Buried Cable	Section
Material Site Study Area (MSSA)	RST-450	Township	

ALASKA LNG PROJECT Preliminary Facility Locations Mainline Rev C2 Route			
CENSUS AREA:	YUKON-KOYUKUK	DRAWN BY:	AGDC
STATE:	ALASKA	CHECKED BY:	
REV. NO.:	REVISION	DATE	
A	ISSUED FOR REVIEW	2017-03-10	
PRELIMINARY			
1:24,000			
DATE: 2017-03-10	PROJECTION: NAD83 NSRS2007 ALASKAZONE4 FTUS 54392	DWG: RR1_APPENDIX_A1_MAINLINE_TOPO_REV_C2_CL	SHEET: 67

DISCLAIMER

The information contained herein is for informational or planning purposes only. It does not nor should it be deemed to be an offer, request or proposals for rights or occupation of any kind. The Alaska LNG Project Participants and their respective officers, employees and agents, make no warranty, implied or otherwise, nor accept any liability, as to the accuracy or completeness of the information contained in these documents, drawings or electronic files. Do not remove or delete this note from document, drawing or electronic file.

PRELIMINARY FACILITY LOCATIONS - MAINLINE REV C2 ROUTE

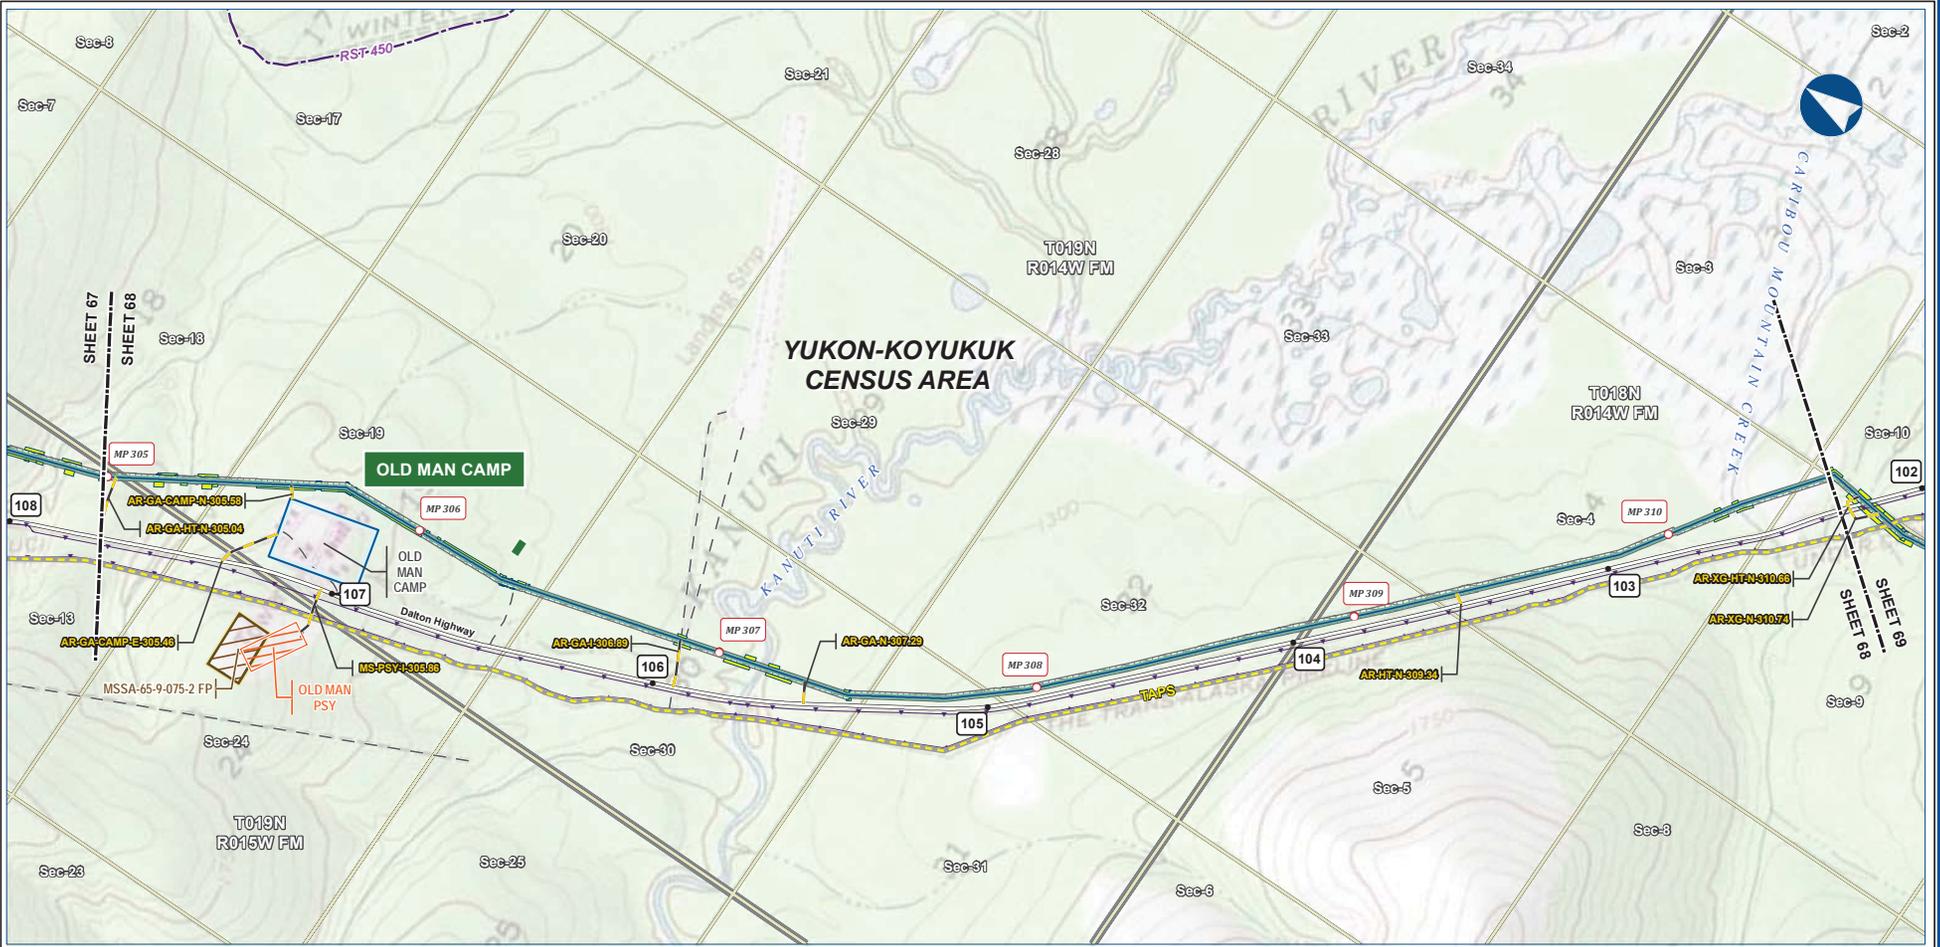

B-75



Legend


Mainline Pipeline	Permanent ROW	Existing Roads
Access Road - Gravel	Construction ROW	Revised Statute 2477 Trail
	ATWS	Off Road Trails
	Off ROW Camp	TAPS
	Pipe Storage Yard (PSY)	Buried Cable
	Material Site Study Area (MSSA)	Alaska DOT Place Names
		Section
		Township

ALASKA LNG PROJECT
Preliminary Facility Locations
Mainline Rev C2 Route

CENSUS AREA: YUKON-KOYUKUK	DRAWN BY: AGDC	
STATE: ALASKA	CHECKED BY:	
REV. NO.:	REVISION	DATE
A	ISSUED FOR REVIEW	2017-03-10
PRELIMINARY		
1:24,000		
DATE: 2017-03-10	PROJECTION: NAD83 NSRS2007 ALASKAZONE4 FTUS 54392	DWG: RR-1_APPENDIX_A1_MAINLINE_TOPO_REV_C2_CL

DISCLAIMER

The information contained herein is for informational or planning purposes only. It does not nor should it be deemed to be an offer, request or proposals for rights or occupation of any kind. The Alaska LNG Project Participants and their respective officers, employees and agents, make no warranty, implied or otherwise, nor accept any liability, as to the accuracy or completeness of the information contained in these documents, drawings or electronic files. Do not remove or delete this note from document, drawing or electronic file.

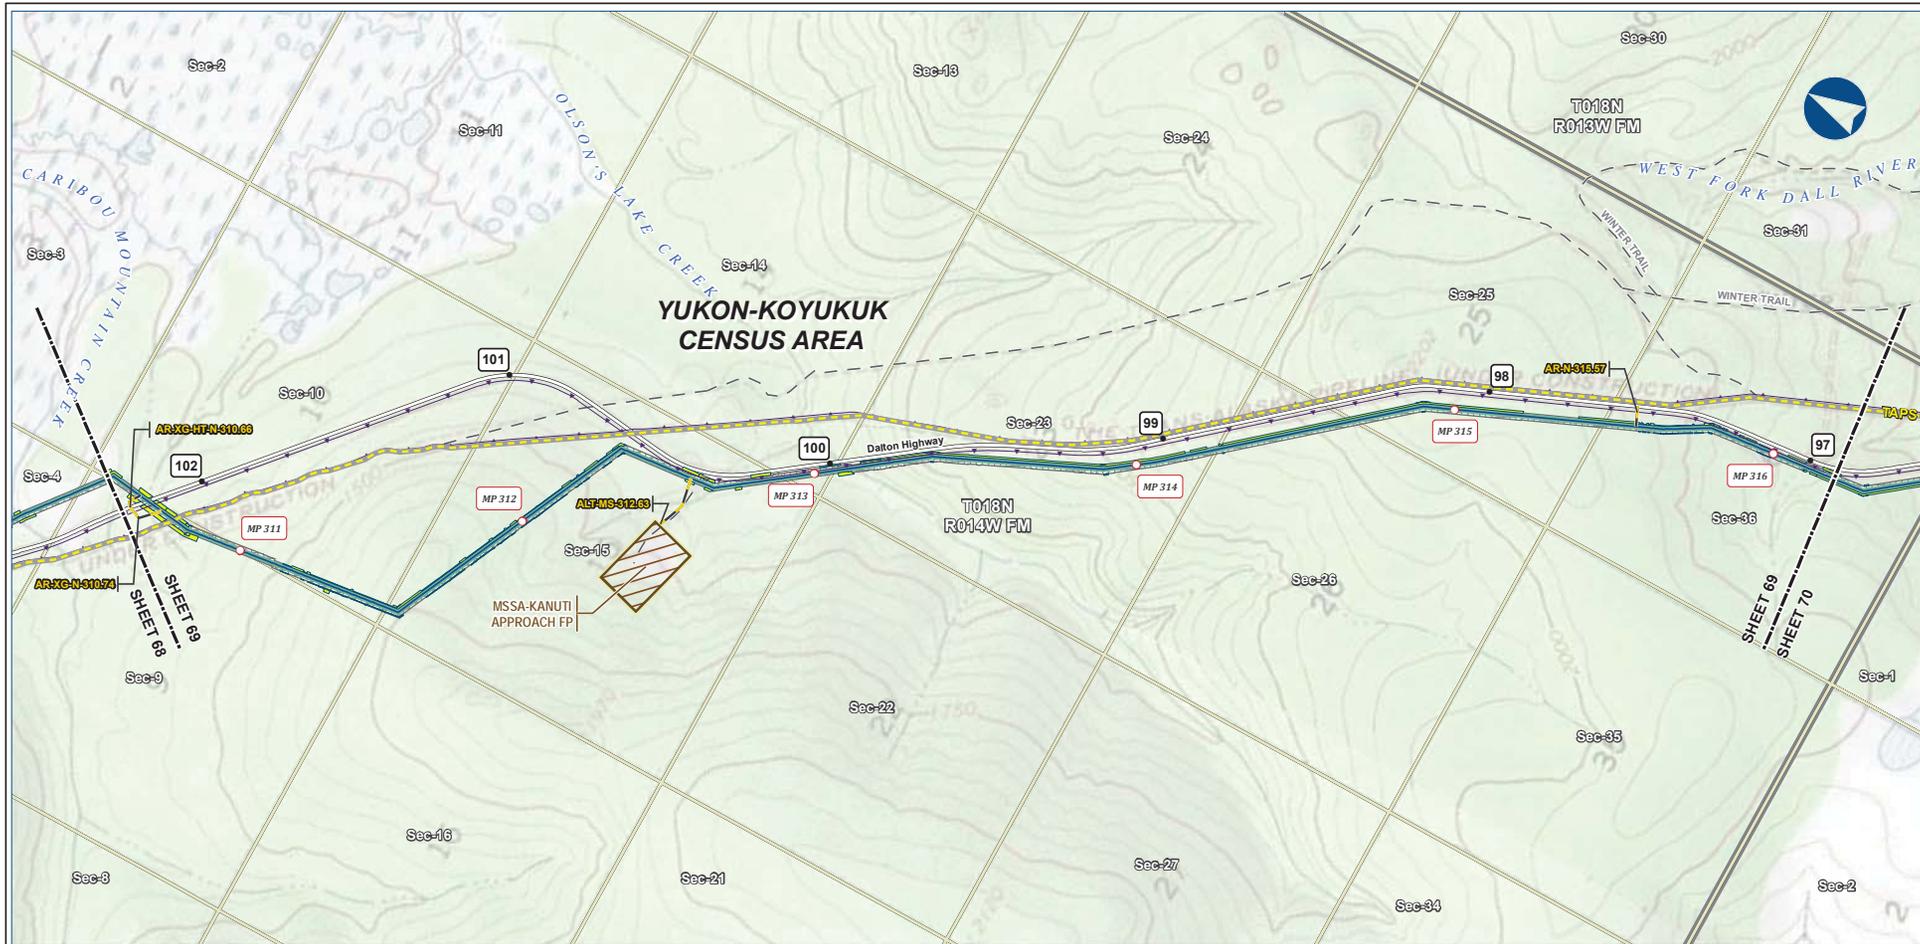

B-76



Legend		EXISTING FEATURES	
	Mainline Pipeline		Existing Roads
	Construction ROW		Off Road Trails
	Access Road - Gravel		TAPS
	ATWS		Buried Cable
	Material Site Study Area (MSSA)		Section
			Township


ALASKA LNG PROJECT Preliminary Facility Locations Mainline Rev C2 Route			
CENSUS AREA:	YUKON-KOYUKUK	DRAWN BY:	AGDC
STATE:	ALASKA	CHECKED BY:	
REV. NO.:	REVISION	DATE	
A	ISSUED FOR REVIEW	2017-03-10	
PRELIMINARY			
1:24,000			
DATE:	2017-03-10	PROJECTION:	NAD83 NSRS2007 ALASKAZONE4 FTUS 54392

DISCLAIMER

The information contained herein is for informational or planning purposes only. It does not nor should it be deemed to be an offer, request or proposals for rights or occupation of any kind. The Alaska LNG Project Participants and their respective officers, employees and agents, make no warranty, implied or otherwise, nor accept any liability, as to the accuracy or completeness of the information contained in these documents, drawings or electronic files. Do not remove or delete this note from document, drawing or electronic file.

PRELIMINARY FACILITY LOCATIONS - MAINLINE REV C2 ROUTE

ALASKA LNG

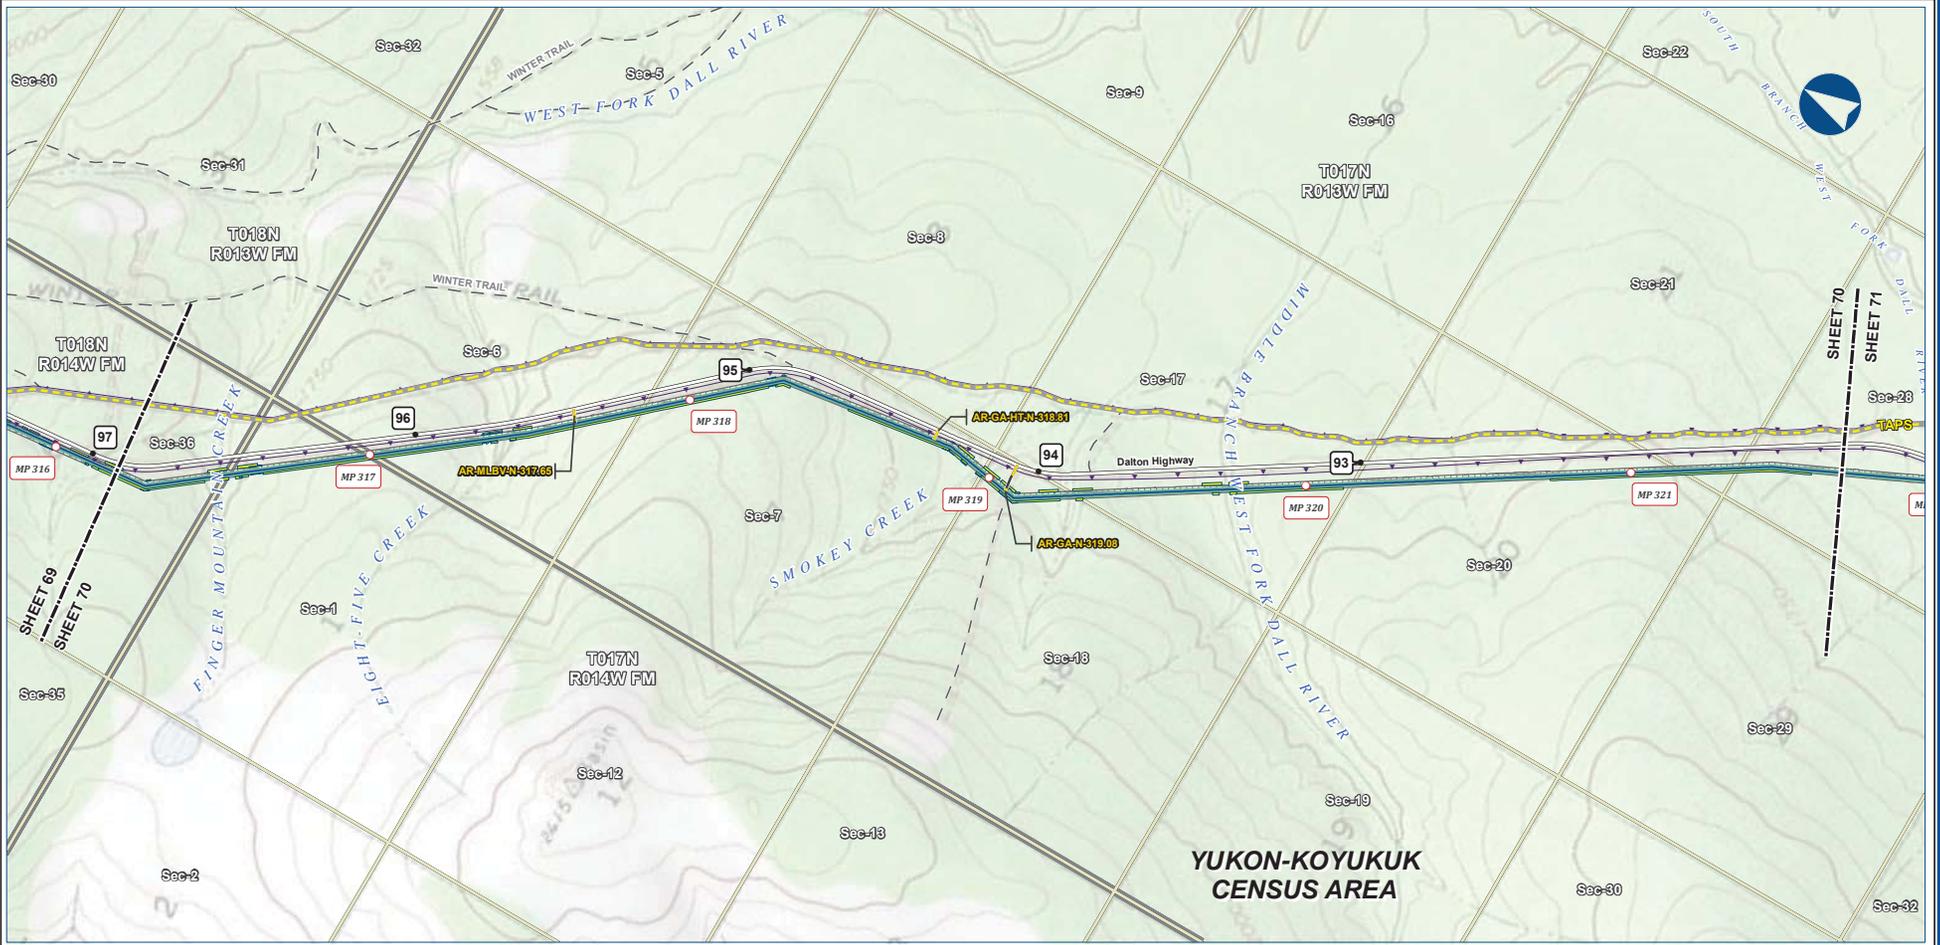

B-77



Alaska LNG Project

Legend

Mainline Pipeline	Permanent ROW	EXISTING FEATURES
Access Road - Gravel	Construction ROW	Existing Roads
	ATWS	Off Road Trails
		TAPS
		Buried Cable
		Section
		Township


ALASKA LNG PROJECT
Preliminary Facility Locations
Mainline Rev C2 Route

CENSUS AREA: YUKON-KOYUKUK	DRAWN BY: AGDC
STATE: ALASKA	CHECKED BY:
REV. NO.:	REVISION
A	ISSUED FOR REVIEW
	DATE
	2017-03-10
PRELIMINARY	
1:24,000	
0 1/4 1/2 3/4 1 MILE	
DATE: 2017-03-10	PROJECTION: NAD83 NSRS2007 ALASKAZONE4 FTUS 54392

DISCLAIMER

The information contained herein is for informational or planning purposes only. It does not nor should it be deemed to be an offer, request or proposals for rights or occupation of any kind. The Alaska LNG Project Participants and their respective officers, employees and agents, make no warranty, implied or otherwise, nor accept any liability, as to the accuracy or completeness of the information contained in these documents, drawings or electronic files. Do not remove or delete this note from document, drawing or electronic file.

DWG: RR1_APPENDIX_A1_MAINLINE_TOPO_REV_C2_CL SHEET: 70

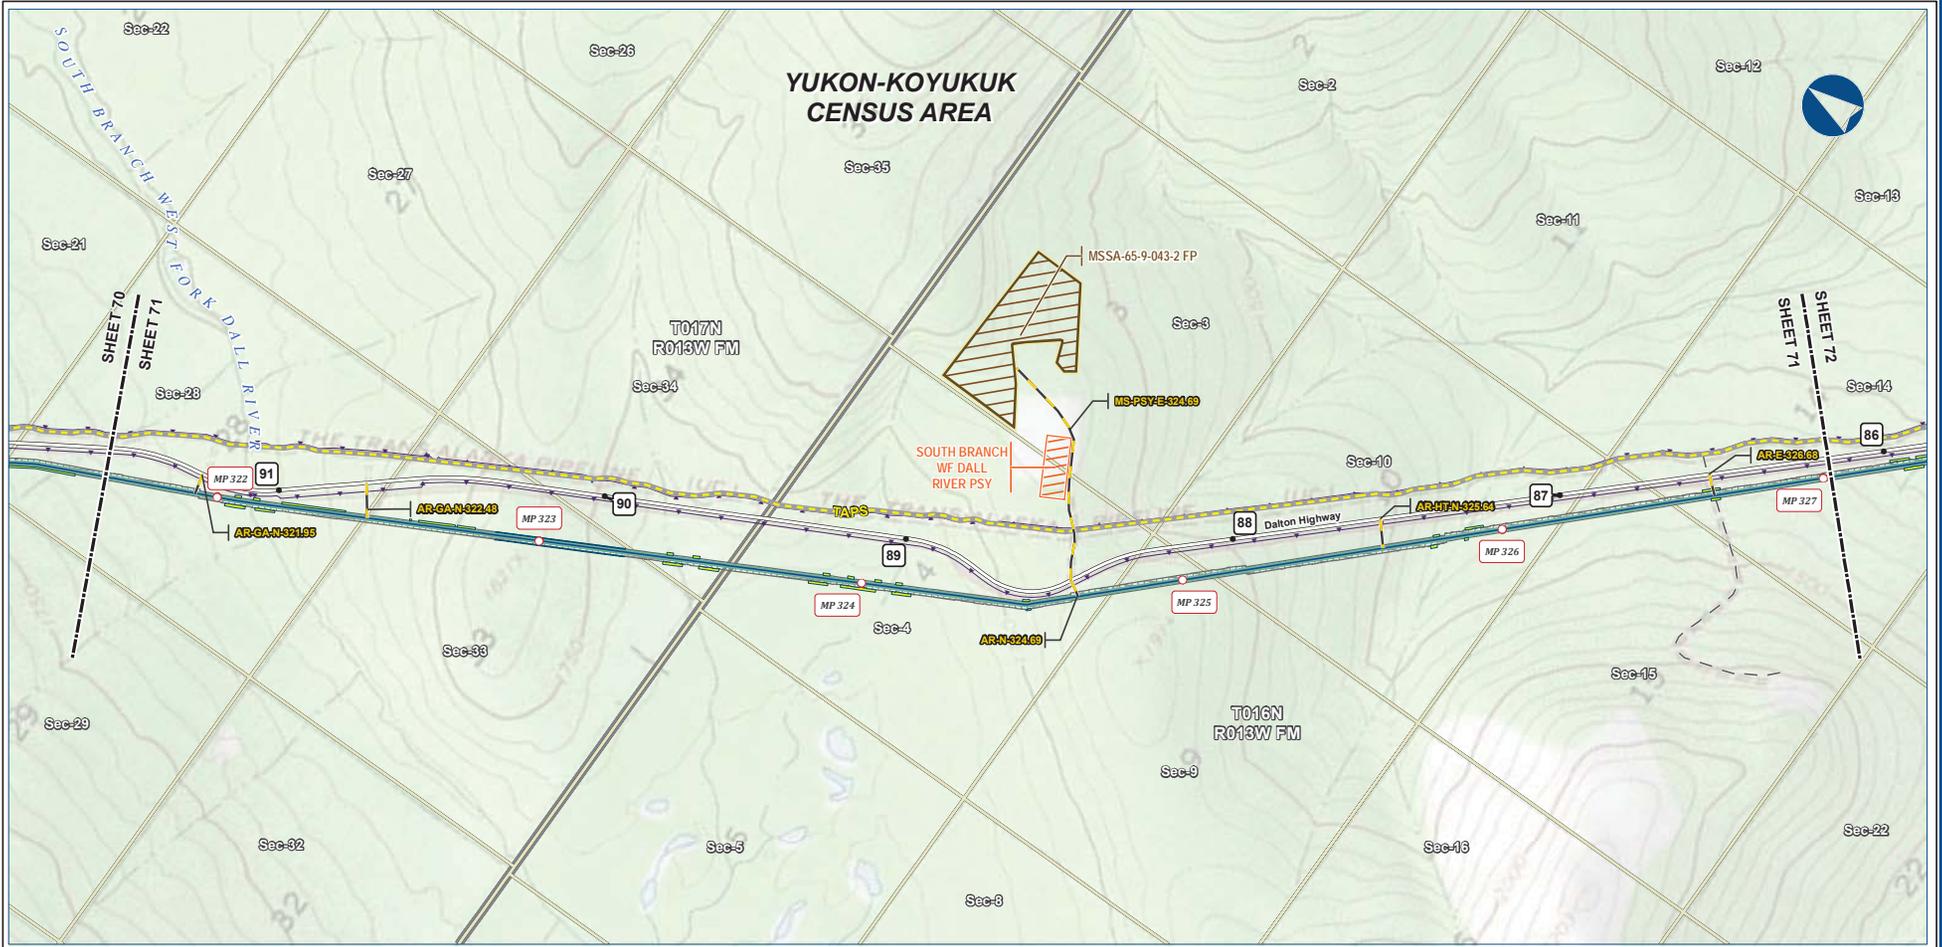

B-78



Legend		EXISTING FEATURES	
Mainline Pipeline	Permanent ROW	Existing Roads	Off Road Trails
Access Road - Gravel	Construction ROW	TAPS	Buried Cable
ATWS	Pipe Storage Yard (PSY)	Section	Township
Material Site Study Area (MSSA)			

ALASKA LNG PROJECT Preliminary Facility Locations Mainline Rev C2 Route			
CENSUS AREA:	YUKON-KOYUKUK	DRAWN BY:	AGDC
STATE:	ALASKA	CHECKED BY:	
REV. NO.:	REVISION	DATE	
A	ISSUED FOR REVIEW	2017-03-10	
PRELIMINARY			
1:24,000			
DATE:	2017-03-10	PROJECTION:	NAD83 NSRS2007 ALASKAZONE4 FTUS 54392

DISCLAIMER

The information contained herein is for informational or planning purposes only. It does not nor should it be deemed to be an offer, request or proposals for rights or occupation of any kind. The Alaska LNG Project Participants and their respective officers, employees and agents, make no warranty, implied or otherwise, nor accept any liability, as to the accuracy or completeness of the information contained in these documents, drawings or electronic files. Do not remove or delete this note from document, drawing or electronic file.



B-79




Legend		EXISTING FEATURES	
Pipeline	Permanent ROW	Existing Roads	Off Road Trails
Mainline Pipeline	Construction ROW	TAPS	Buried Cable
Access Road - Gravel	ATWS	Compressor Station	Section
Mainline Blockvale	Camp	Disposal Site	Township

ALASKA LNG PROJECT Preliminary Facility Locations Mainline Rev C2 Route			
CENSUS AREA:	YUKON-KOYUKUK	DRAWN BY:	AGDC
STATE:	ALASKA	CHECKED BY:	
REV. NO.:	REVISION	DATE	
A	ISSUED FOR REVIEW	2017-03-10	
PRELIMINARY			
1:24,000			
DATE:	2017-03-10	PROJECTION:	NAD83 NSRS2007 ALASKAZONE4 FTUS 54392

DISCLAIMER

The information contained herein is for informational or planning purposes only. It does not nor should it be deemed to be an offer, request or proposals for rights or occupation of any kind. The Alaska LNG Project Participants and their respective officers, employees and agents, make no warranty, implied or otherwise, nor accept any liability, as to the accuracy or completeness of the information contained in these documents, drawings or electronic files. Do not remove or delete this note from document, drawing or electronic file.

PRELIMINARY FACILITY LOCATIONS - MAINLINE REV C2 ROUTE

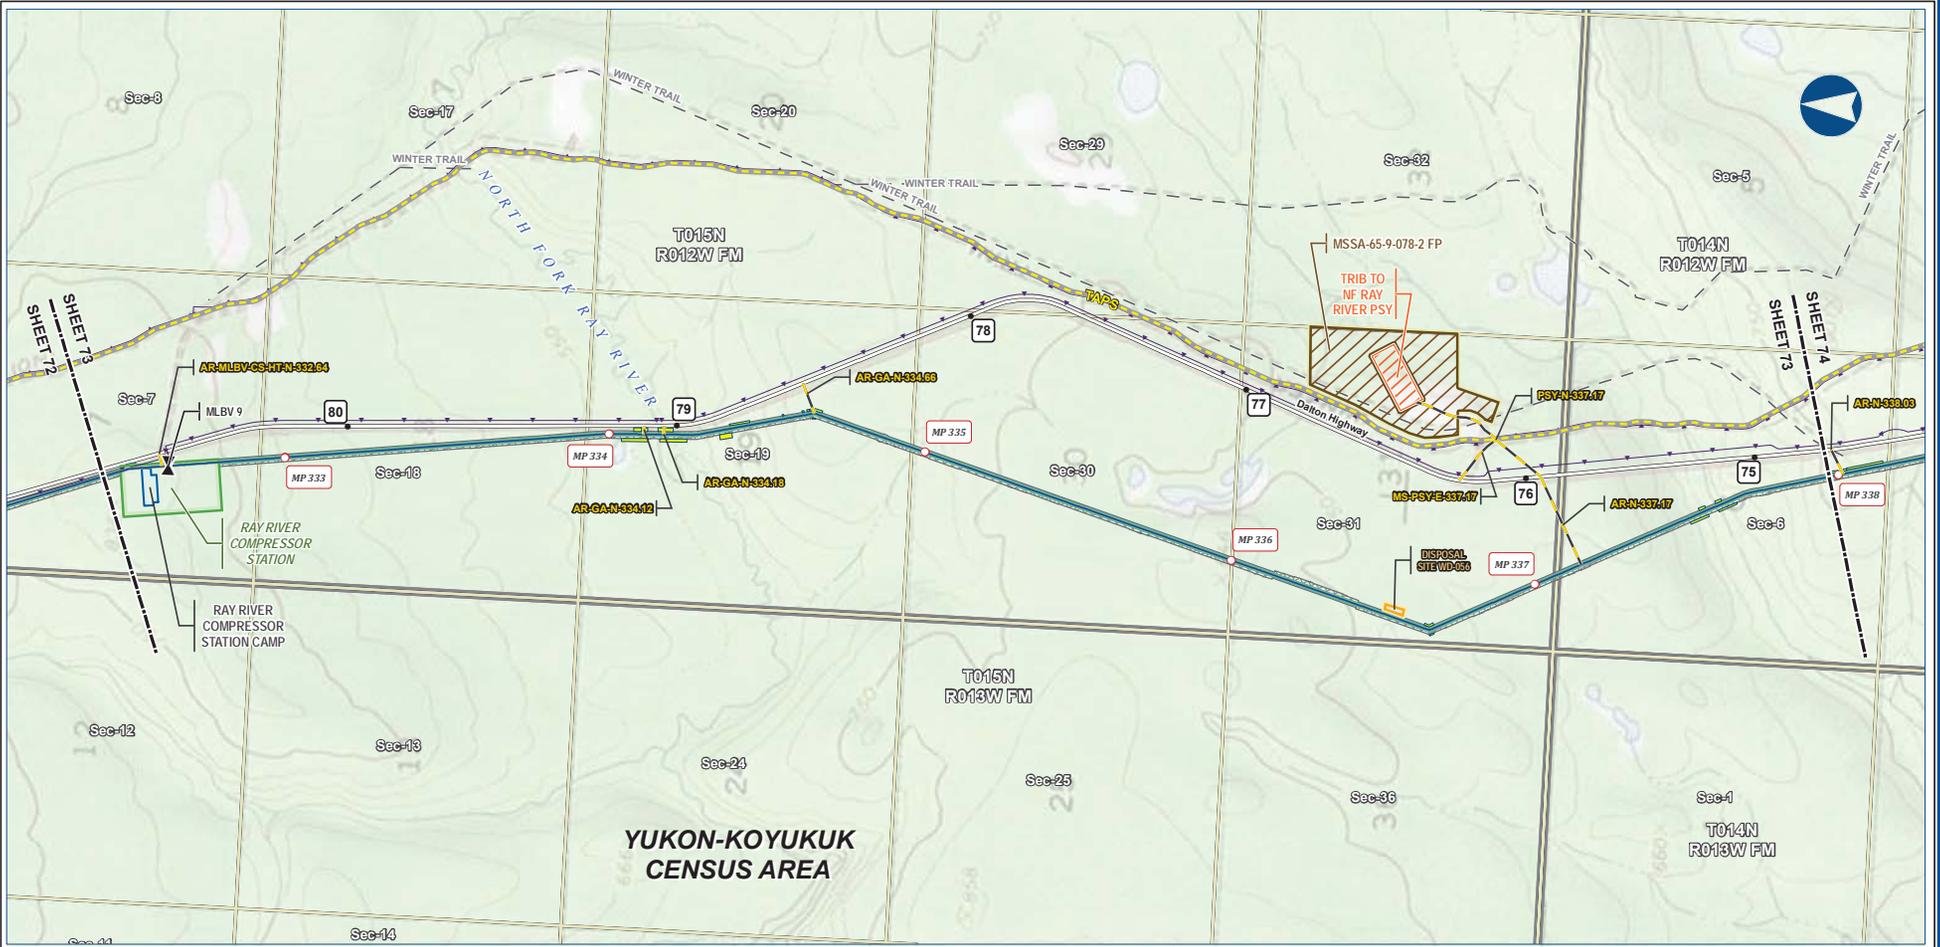

B-80



Alaska LNG Project

Legend

PIPELINE	Permanent ROW	Existing Features
Mainline Pipeline	Construction ROW	Existing Roads
Access Road - Gravel	ATWS	Off Road Trails
Mainline Blockvalve	Compressor Station	TAPS
	Camp	Buried Cable
	Pipe Storage Yard (PSY)	Section
	Disposal Site	Township
	Material Site Study Area (MSSA)	


ALASKA LNG PROJECT
Preliminary Facility Locations
Mainline Rev C2 Route

CENSUS AREA: YUKON-KOYUKUK	DRAWN BY: AGDC
STATE: ALASKA	CHECKED BY:
REV. NO.: A	REVISION: ISSUED FOR REVIEW
	DATE: 2017-03-10
PRELIMINARY	
1:24,000	
DATE: 2017-03-10	PROJECTION: NAD83 NRSR2007 ALASKAZONE4 FTUS 54392

DISCLAIMER

The information contained herein is for informational or planning purposes only. It does not nor should it be deemed to be an offer, request or proposals for rights or occupation of any kind. The Alaska LNG Project Participants and their respective officers, employees and agents, make no warranty, implied or otherwise, nor accept any liability, as to the accuracy or completeness of the information contained in these documents, drawings or electronic files. Do not remove or delete this note from document, drawing or electronic file.

DWG: RR-1_APPENDIX_A1_MAINLINE_TOPO_REV_C2_CL SHEET: 73

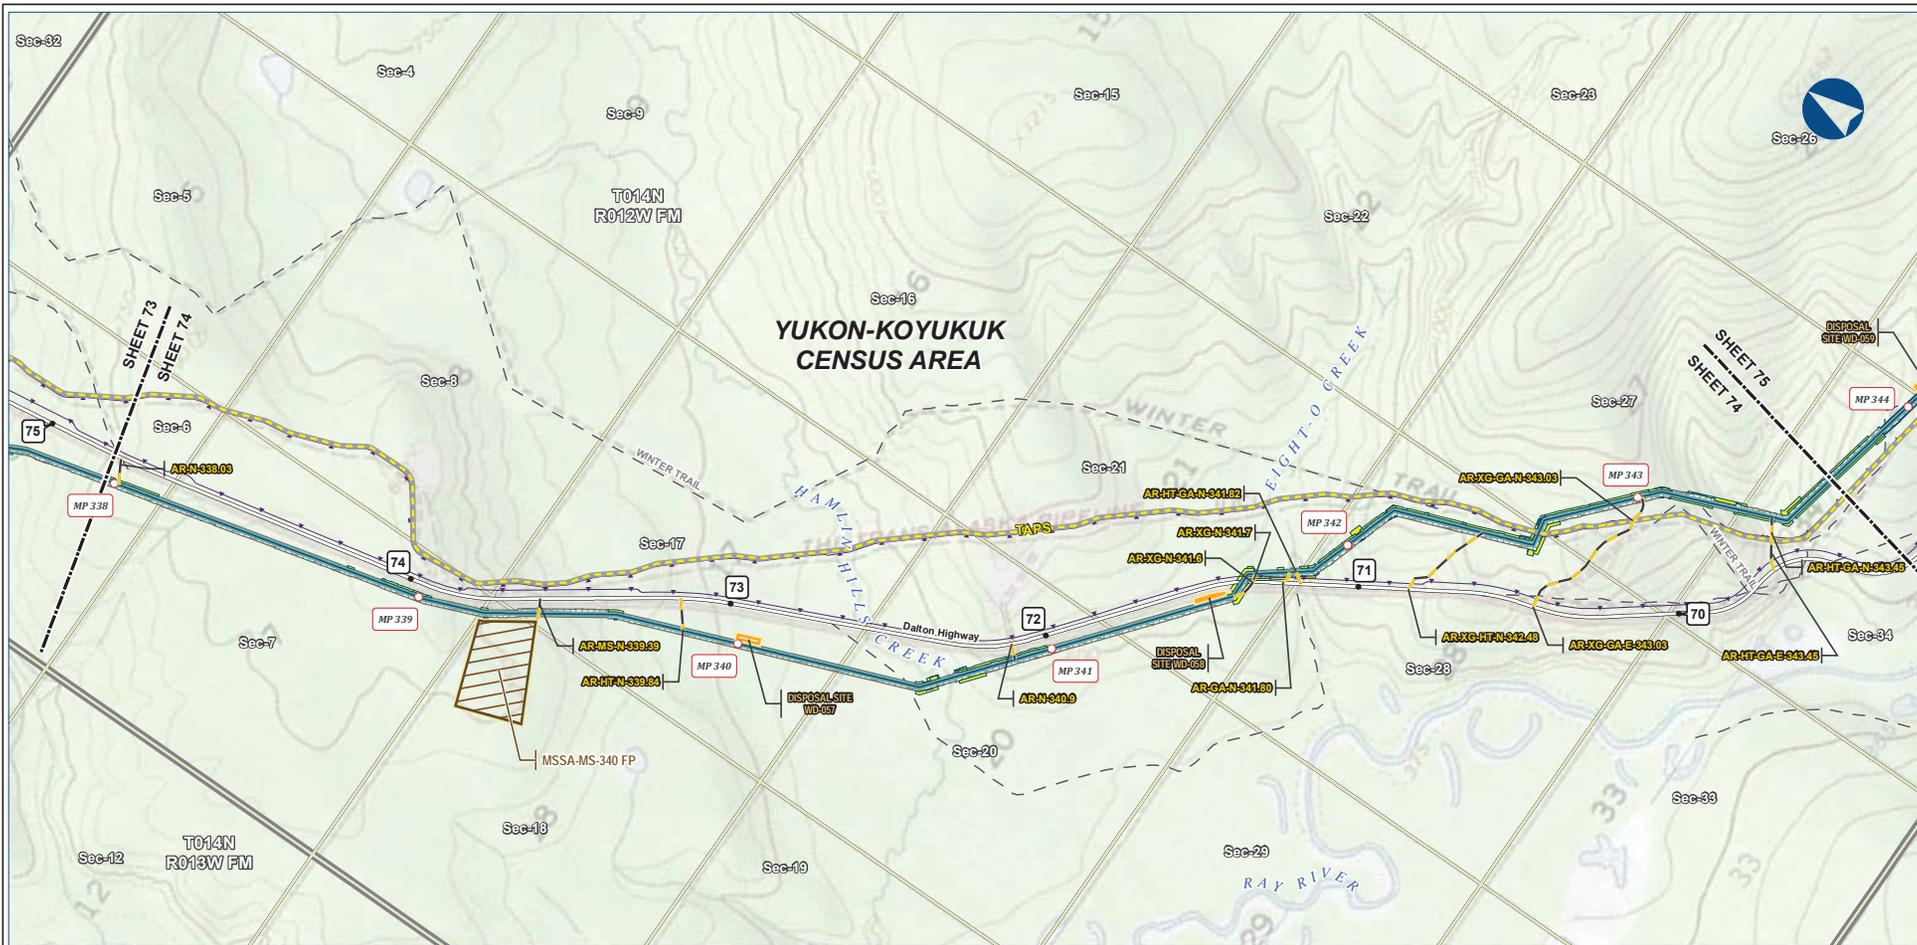

18-81



Legend


Permanent ROW	Mainline Pipeline	Access Road - Gravel	Permanent ROW	Construction ROW	ATWS	Disposal Site	Material Site Study Area (MSSA)
Existing Roads	Off Road Trails	TAPS	Buried Cable	Section	Township		

ALASKA LNG PROJECT
Preliminary Facility Locations
Mainline Rev C2 Route

CENSUS AREA:	YUKON-KOYUKUK	DRAWN BY:	AGDC
STATE:	ALASKA	CHECKED BY:	
REV. NO.:	A	REVISION	ISSUED FOR REVIEW
		DATE	2017-03-10
PRELIMINARY			
1:24,000			
DATE:	2017-03-10	PROJECTION:	NAD83 NRSR2007 ALASKAZONE4 FTUS 54392

DISCLAIMER

The information contained herein is for informational or planning purposes only. It does not nor should it be deemed to be an offer, request or proposals for rights or occupation of any kind. The Alaska LNG Project Participants and their respective officers, employees and agents, make no warranty, implied or otherwise, nor accept any liability, as to the accuracy or completeness of the information contained in these documents, drawings or electronic files. Do not remove or delete this note from document, drawing or electronic file.

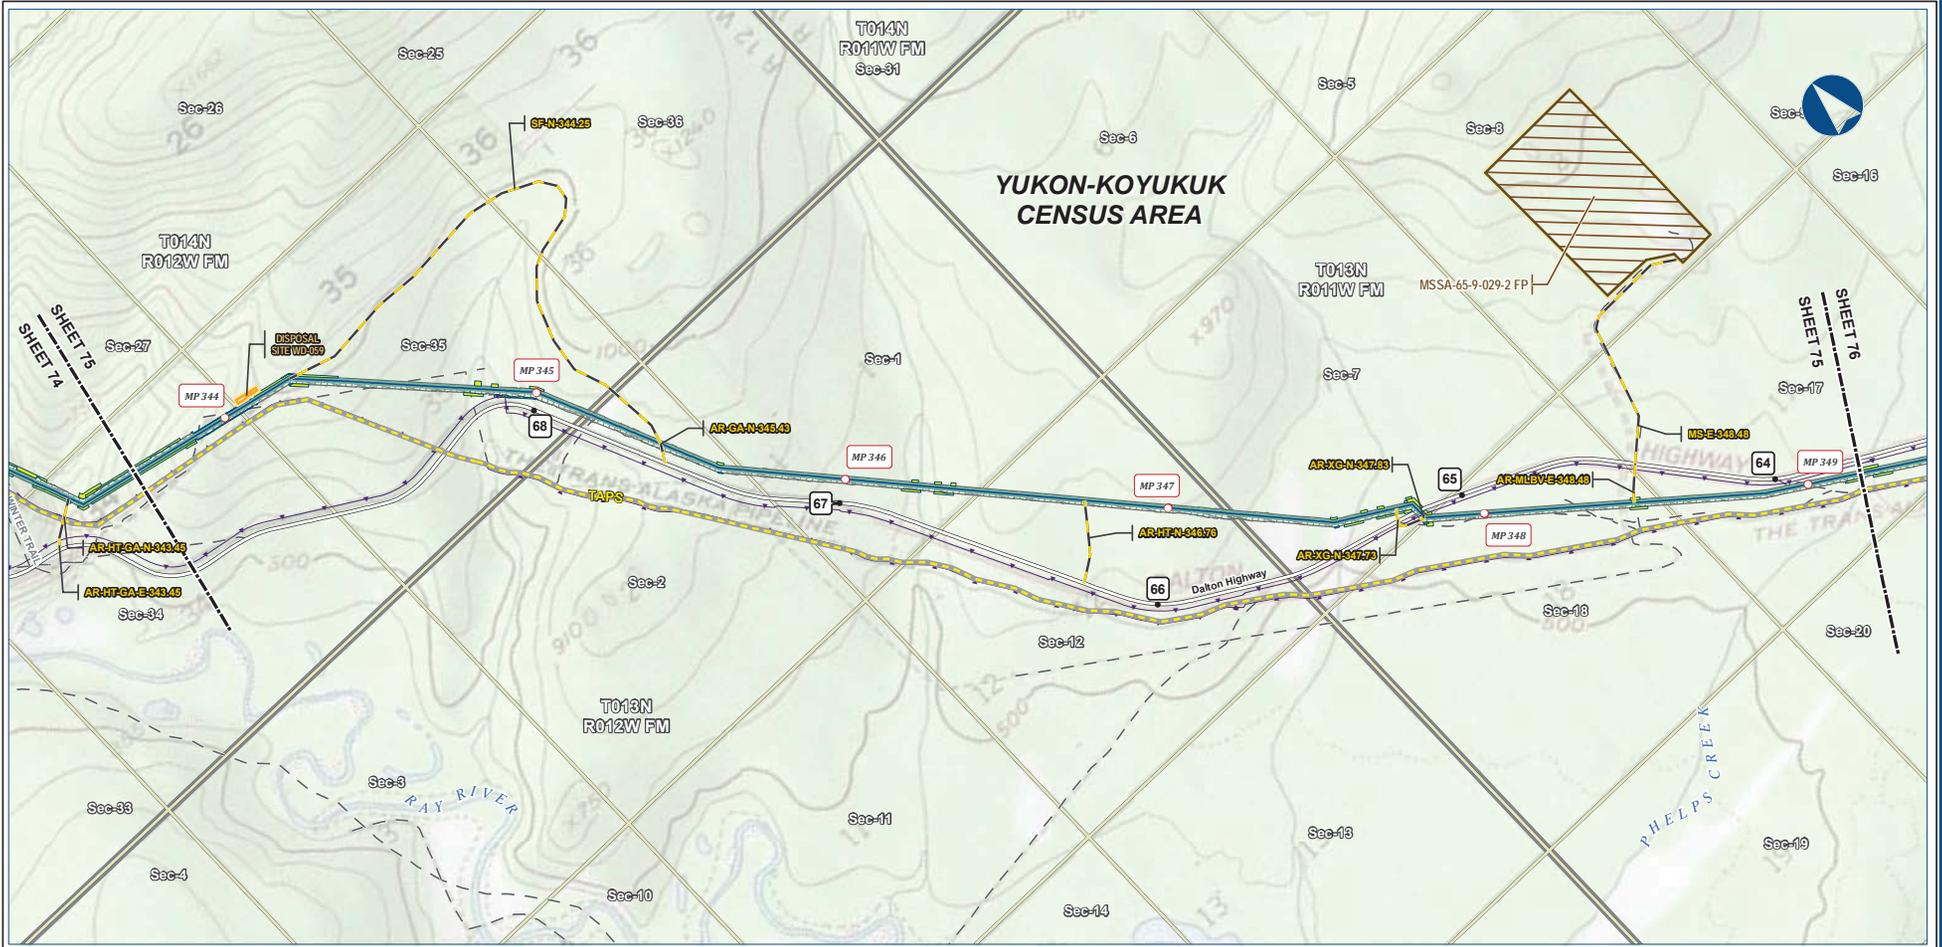

B-82



Legend		
PIPELINE	Permanent ROW	EXISTING FEATURES
Mainline Pipeline	Construction ROW	Existing Roads
Access Road - Gravel	ATWS	Off Road Trails
	Disposal Site	TAPS
	Material Site Study Area (MSSA)	Buried Cable
		Section
		Township


ALASKA LNG PROJECT Preliminary Facility Locations Mainline Rev C2 Route			
CENSUS AREA:	YUKON-KOYUKUK	DRAWN BY:	AGDC
STATE:	ALASKA	CHECKED BY:	
REV. NO.:	REVISION	DATE	
A	ISSUED FOR REVIEW	2017-03-10	
PRELIMINARY			
1:24,000			
DATE:	2017-03-10	PROJECTION:	NAD83 NRSR2007 ALASKAZONE4 FTUS 54392

DISCLAIMER

The information contained herein is for informational or planning purposes only. It does not nor should it be deemed to be an offer, request or proposals for rights or occupation of any kind. The Alaska LNG Project Participants and their respective officers, employees and agents, make no warranty, implied or otherwise, nor accept any liability, as to the accuracy or completeness of the information contained in these documents, drawings or electronic files. Do not remove or delete this note from document, drawing or electronic file.

PRELIMINARY FACILITY LOCATIONS - MAINLINE REV C2 ROUTE

ALASKA LNG

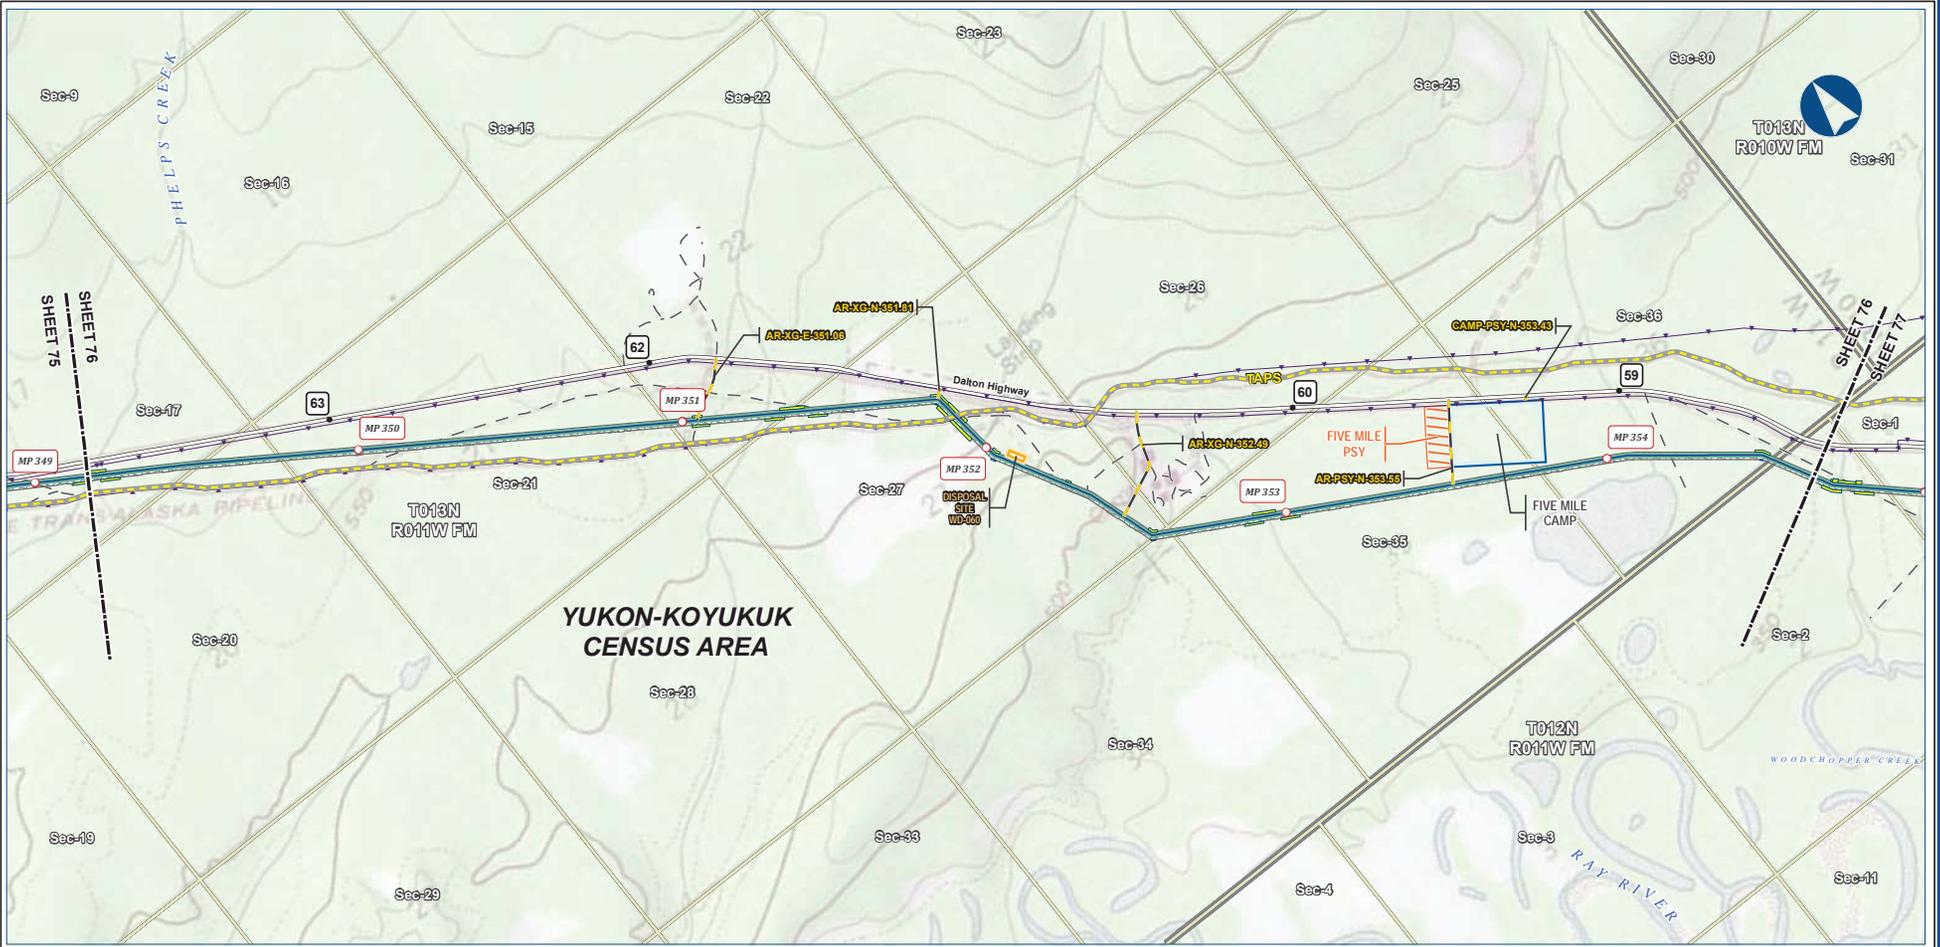

B-83



Alaska LNG Project

Legend	
Permanent ROW	Existing Roads
Mainline Pipeline	Off Road Trails
Construction ROW	TAPS
Access Road - Gravel	Buried Cable
Off ROW Camp	Section
Pipe Storage Yard (PSY)	Township
Disposal Site	

ALASKA LNG PROJECT			
Preliminary Facility Locations			
Mainline Rev C2 Route			
CENSUS AREA: YUKON-KOYUKUK	DRAWN BY: AGDC		
STATE: ALASKA	CHECKED BY:		
REV. NO.:	REVISION	DATE	
A	ISSUED FOR REVIEW	2017-03-10	
PRELIMINARY			
1:24,000			
DATE: 2017-03-10	PROJECTION: NAD83 NRS2007 ALASKAZONE4 FTUS 54392		

DISCLAIMER

The information contained herein is for informational or planning purposes only. It does not nor should it be deemed to be an offer, request or proposals for rights or occupation of any kind. The Alaska LNG Project Participants and their respective officers, employees and agents, make no warranty, implied or otherwise, nor accept any liability, as to the accuracy or completeness of the information contained in these documents, drawings or electronic files. Do not remove or delete this note from document, drawing or electronic file.

Mainline Facilities
(cont'd in appendix B volumes 2 through 4)