



PLAN VIEW—Powerhouse PRV & New Turbine Generator –

– 17 kW Hydropower Turbine System

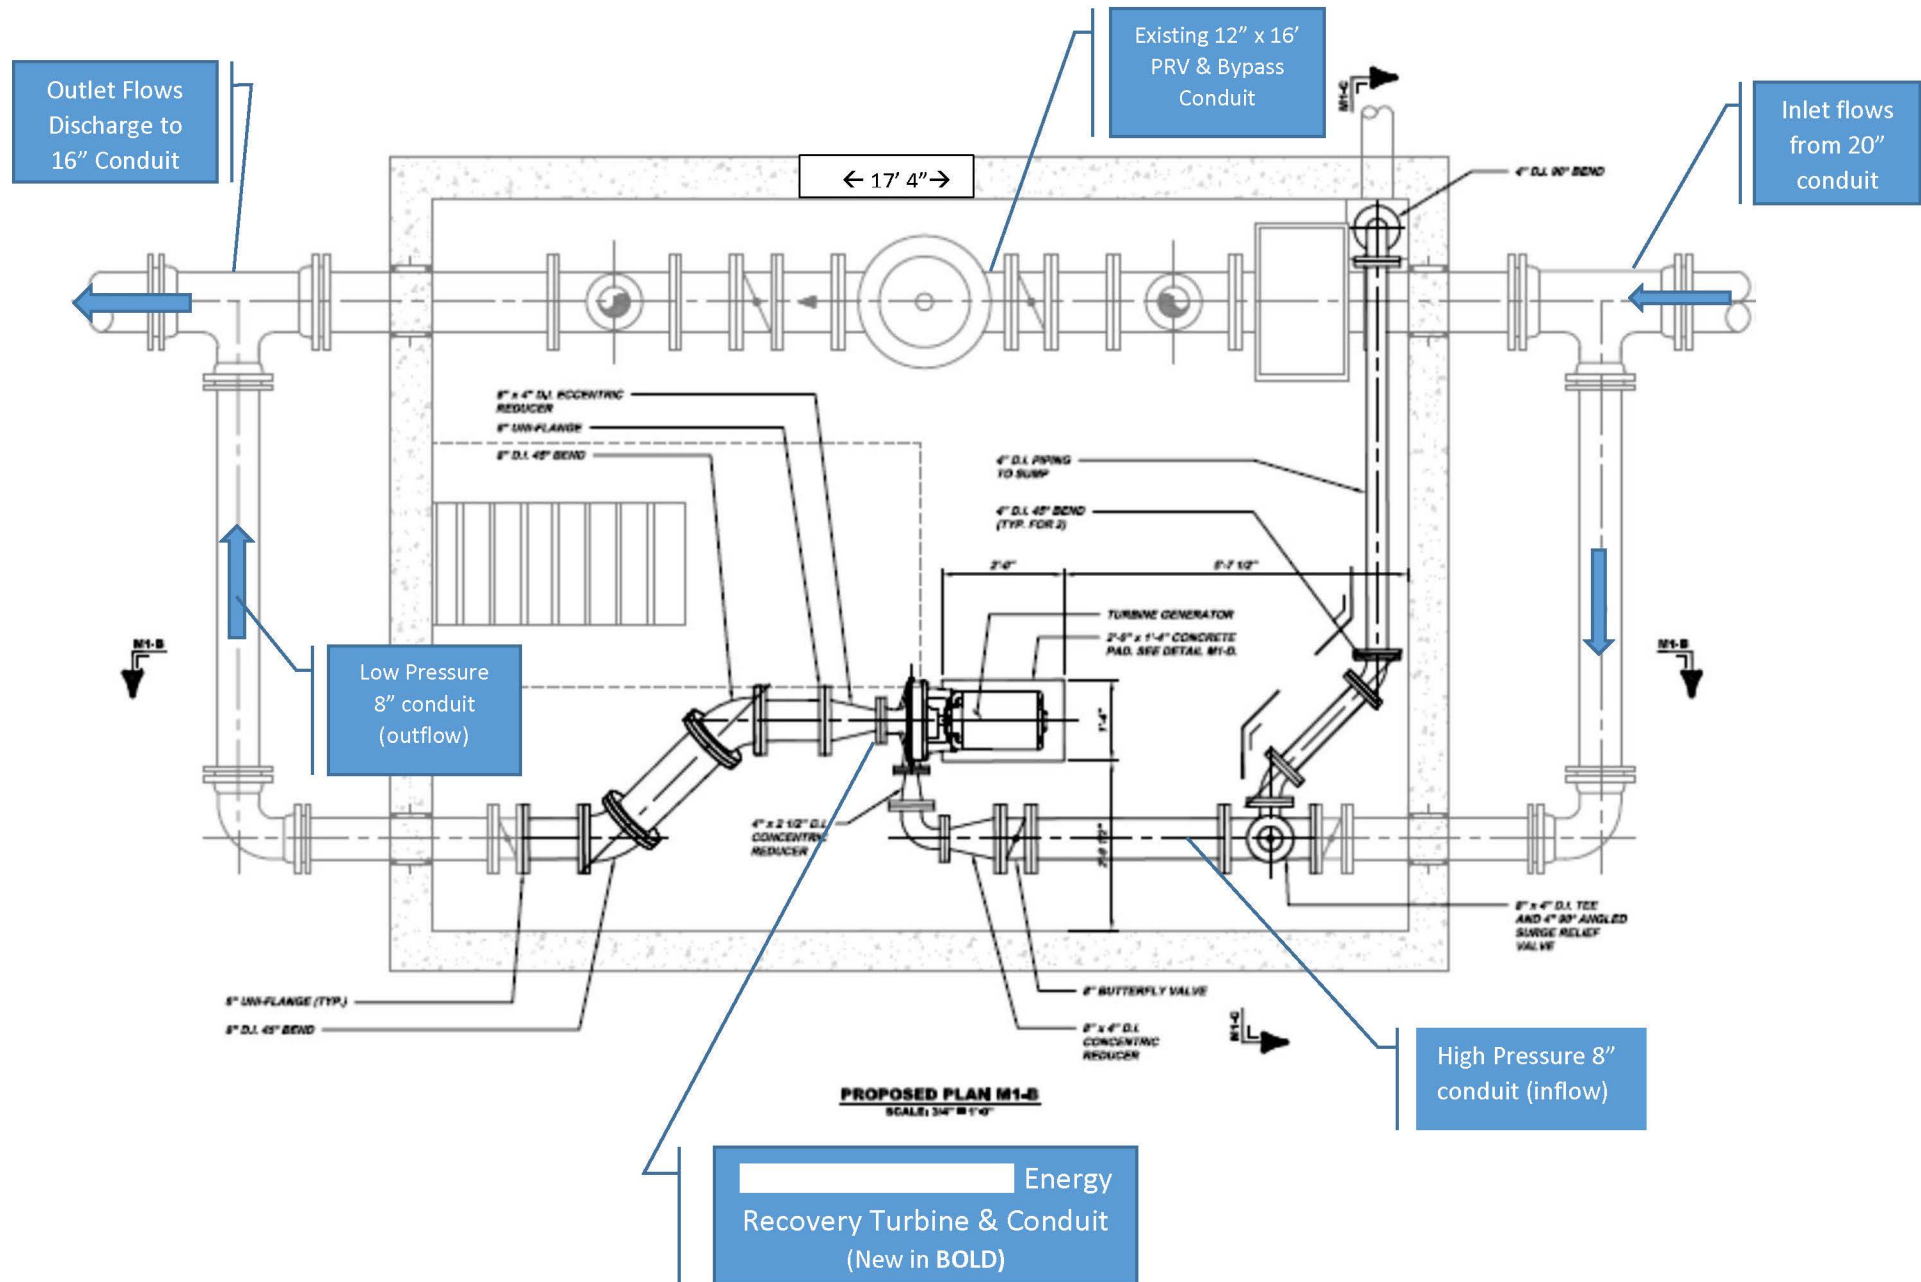

 

18" Conduit ~ 200ft section

~ 2300 ft to Un-named dam

18" Steel pipe ~75ft

Proposed

Hydro Electric Facility

Water Treatment Plant

18" Steel pipe ~150 feet, Overflow/Bypass

if treatment facility is under maintenance.

Creek